


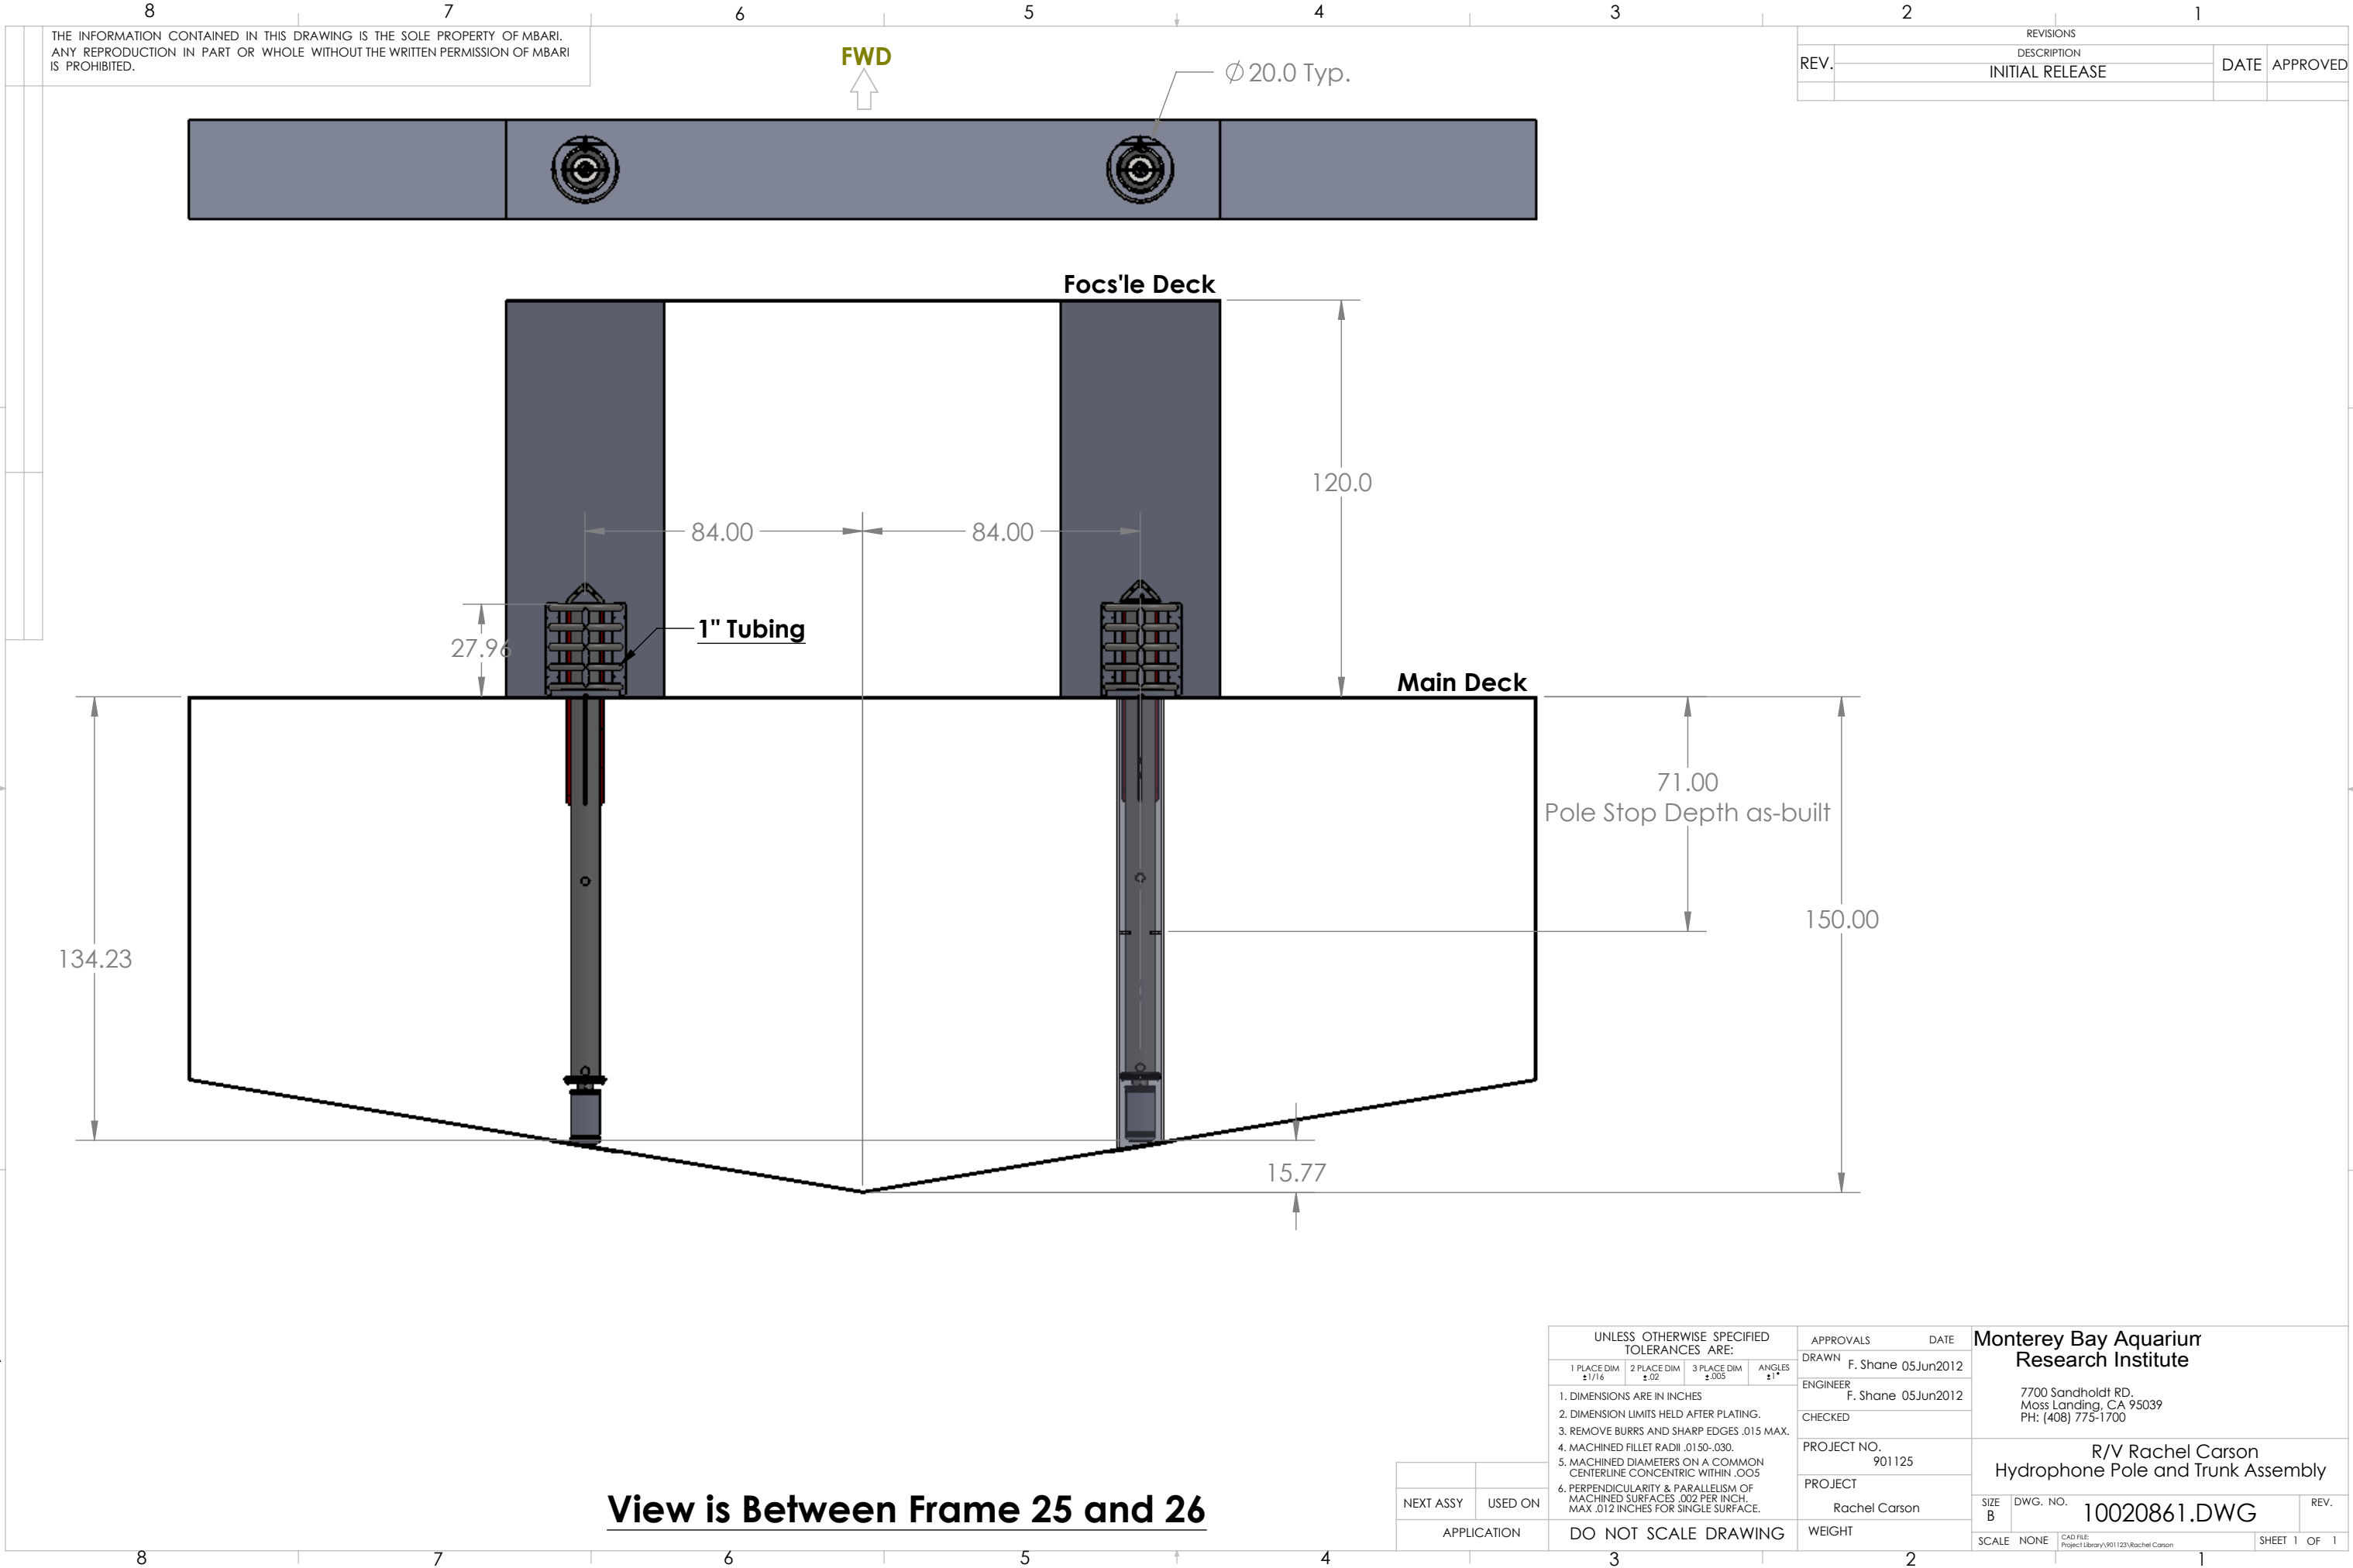

THE INFORMATION CONTAINED IN THIS DRAWING IS THE SOLE PROPERTY OF MBARI. ANY REPRODUCTION IN PART OR WHOLE WITHOUT THE WRITTEN PERMISSION OF MBARI IS PROHIBITED.

REVISIONS			
REV.	DESCRIPTION	DATE	APPROVED
	INITIAL RELEASE		

UNLESS OTHERWISE SPECIFIED TOLERANCES ARE:				APPROVALS		DATE		Monterey Bay Aquarium Research Institute							
1 PLACE DIM ±1/16		2 PLACE DIM ±.02		3 PLACE DIM ±.005		ANGLES ±1°						DRAWN		F. Shane 05Jun2012	
1. DIMENSIONS ARE IN INCHES 2. DIMENSION LIMITS HELD AFTER PLATING. 3. REMOVE BURRS AND SHARP EDGES .015 MAX. 4. MACHINED FILLET RADII .0150-.030. 5. MACHINED DIAMETERS ON A COMMON CENTERLINE CONCENTRIC WITHIN .005 6. PERPENDICULARITY & PARALLELISM OF MACHINED SURFACES .002 PER INCH. MAX .012 INCHES FOR SINGLE SURFACE.												ENGINEER		F. Shane 05Jun2012	
												CHECKED			
								PROJECT NO.		901125		7700 Sandholdt RD. Moss Landing, CA 95039 PH: (408) 775-1700			
								PROJECT		Rachel Carson					
DO NOT SCALE DRAWING								WEIGHT				R/V Rachel Carson Hydrophone Pole and Trunk Assembly			
				SIZE B		DWG. NO.		10020861.DWG				REV.			
				SCALE		NONE		CAD FILE: Project Library\901123\Rachel Carson				SHEET 1 OF 1			





View is Between Frame 25 and 26

NEXT ASSY	USED ON
APPLICATION	

DO NOT SCALE DRAWING

THE INFORMATION CONTAINED IN THIS DRAWING IS THE SOLE PROPERTY OF MBARI. ANY REPRODUCTION IN PART OR WHOLE WITHOUT THE WRITTEN PERMISSION OF MBARI IS PROHIBITED.

REVISIONS			
REV.	DESCRIPTION	DATE	APPROVED
	INITIAL RELEASE		

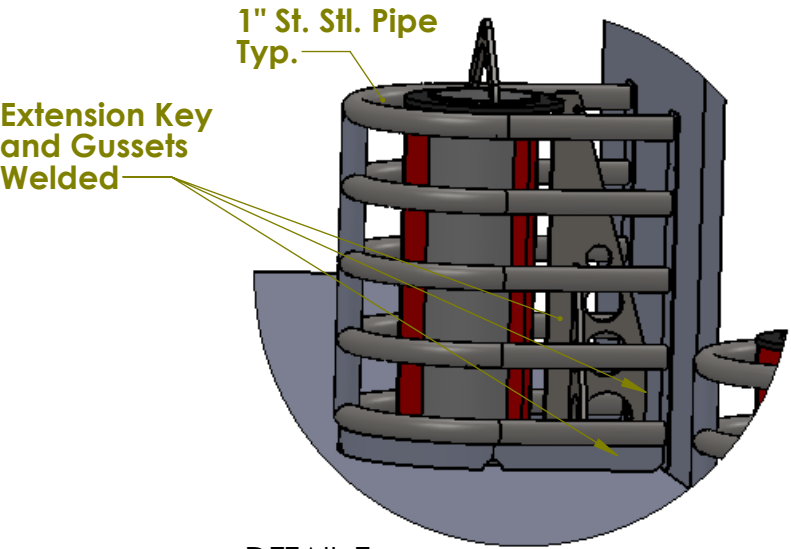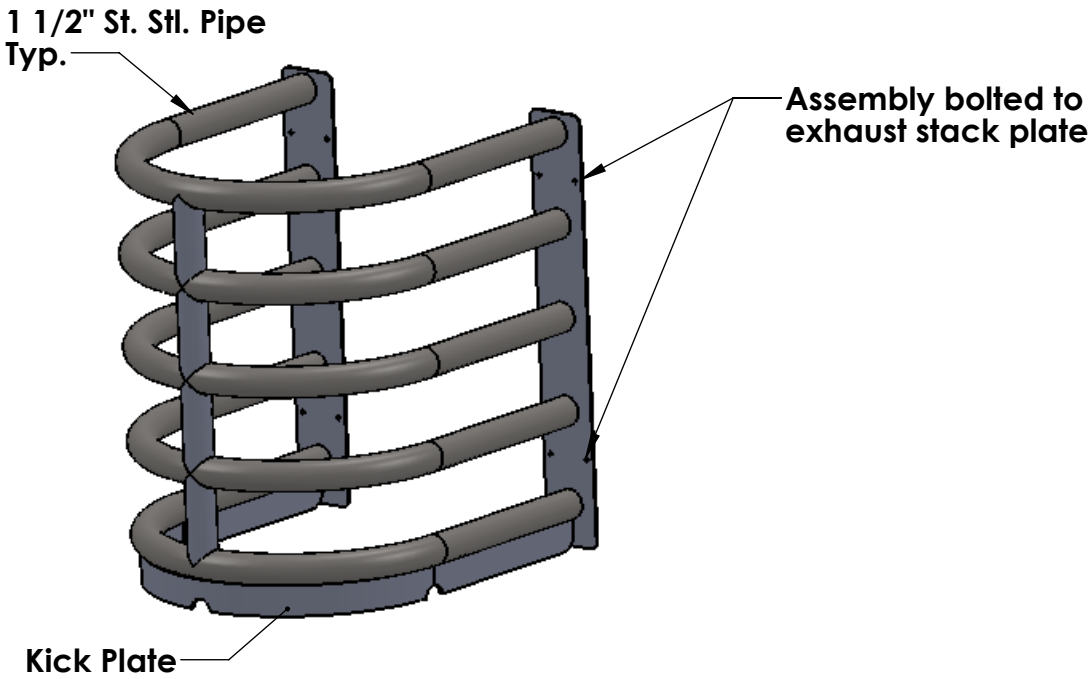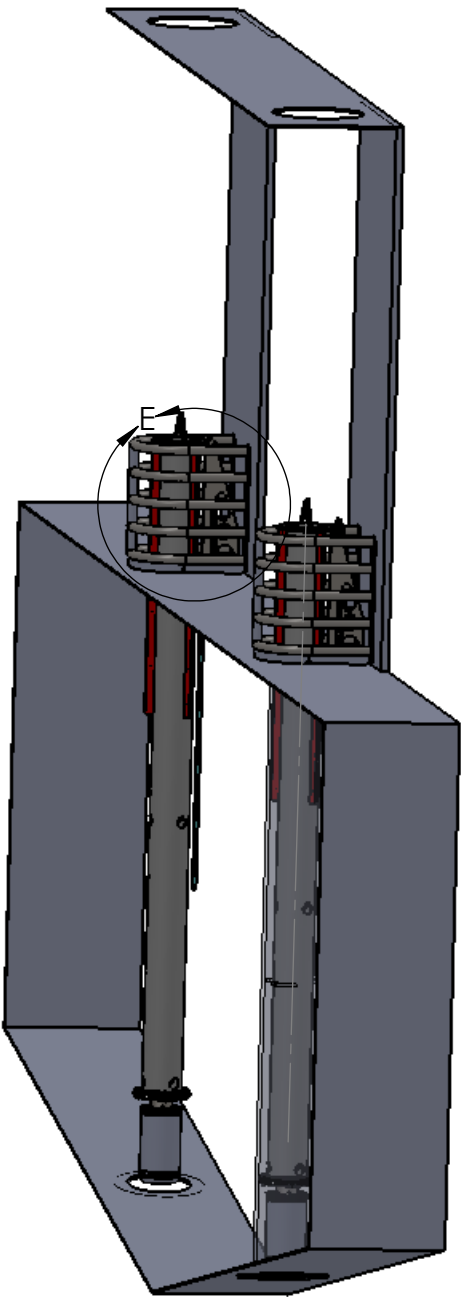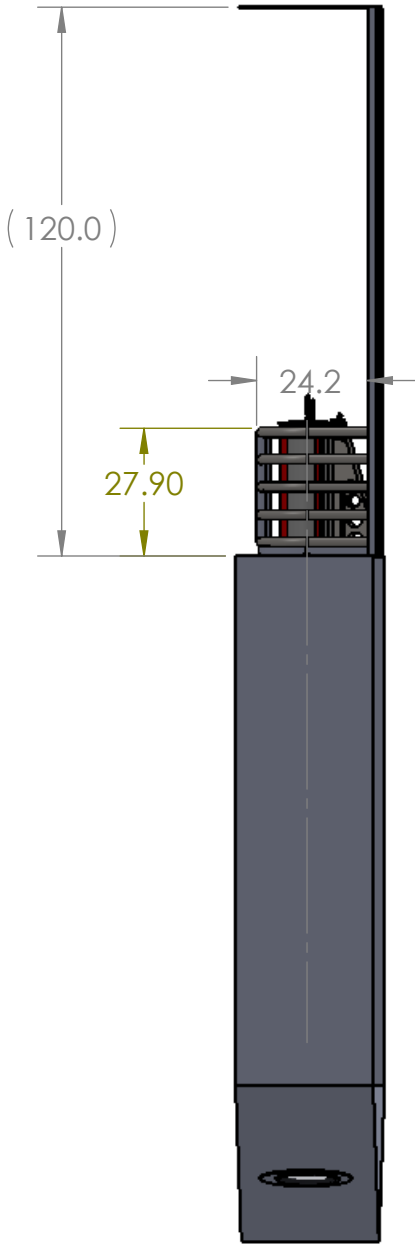

DETAIL E
SCALE 1 : 15

BILL OF MATERIALS									
UNLESS OTHERWISE SPECIFIED TOLERANCES ARE: 1 PLACE DIM ±1/16 2 PLACE DIM ±.02 3 PLACE DIM ±.005 ANGLES ±1° 1. DIMENSIONS ARE IN INCHES 2. DIMENSION LIMITS HELD AFTER PLATING. 3. REMOVE BURRS AND SHARP EDGES .015 MAX. 4. MACHINED FILLET RADII .0150-.030. 5. MACHINED DIAMETERS ON A COMMON CENTERLINE CONCENTRIC WITHIN .005 6. PERPENDICULARITY & PARALLELISM OF MACHINED SURFACES .002 PER INCH, MAX .012 INCHES FOR SINGLE SURFACE. DO NOT SCALE DRAWING				APPROVALS		DATE		Monterey Bay Aquarium Research Institute M B A R I  7700 Sandholdt RD. Moss Landing, CA 95039 PH: (408) 775-1700	
				DRAWN		F. Shane 05Jun2012			
				ENGINEER		F. Shane 05Jun2012		R/V Rachel Carson Hydrophone Pole and Trunk Assembly	
				CHECKED					
				PROJECT NO.		901125			
				PROJECT		Rachel Carson		SIZE B DWG. NO. 10020861.DWG REV.	
				WEIGHT					
				SCALE		NONE		CAD FILE: Project Library\901125\Rachel Carson SHEET 1 OF 1	