



REVISIONS			
REV.	DESCRIPTION	DATE	APPROVED
	INITIAL RELEASE		

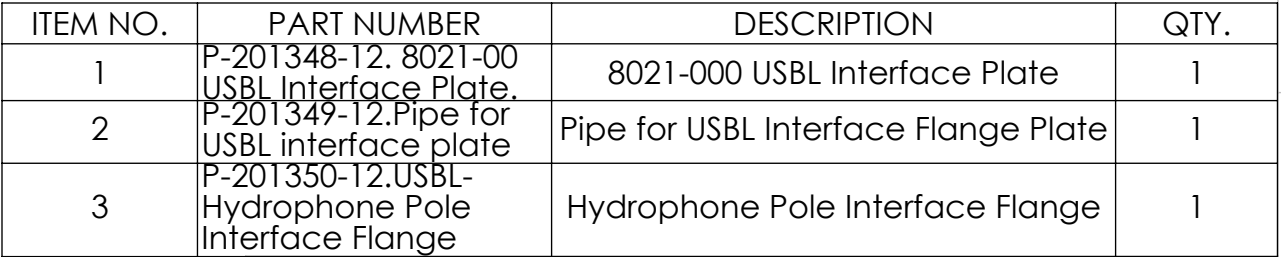

NEXT ASSY	USED ON

REVISIONS			
REV.	DESCRIPTION	DATE	APPROVED
	INITIAL RELEASE		

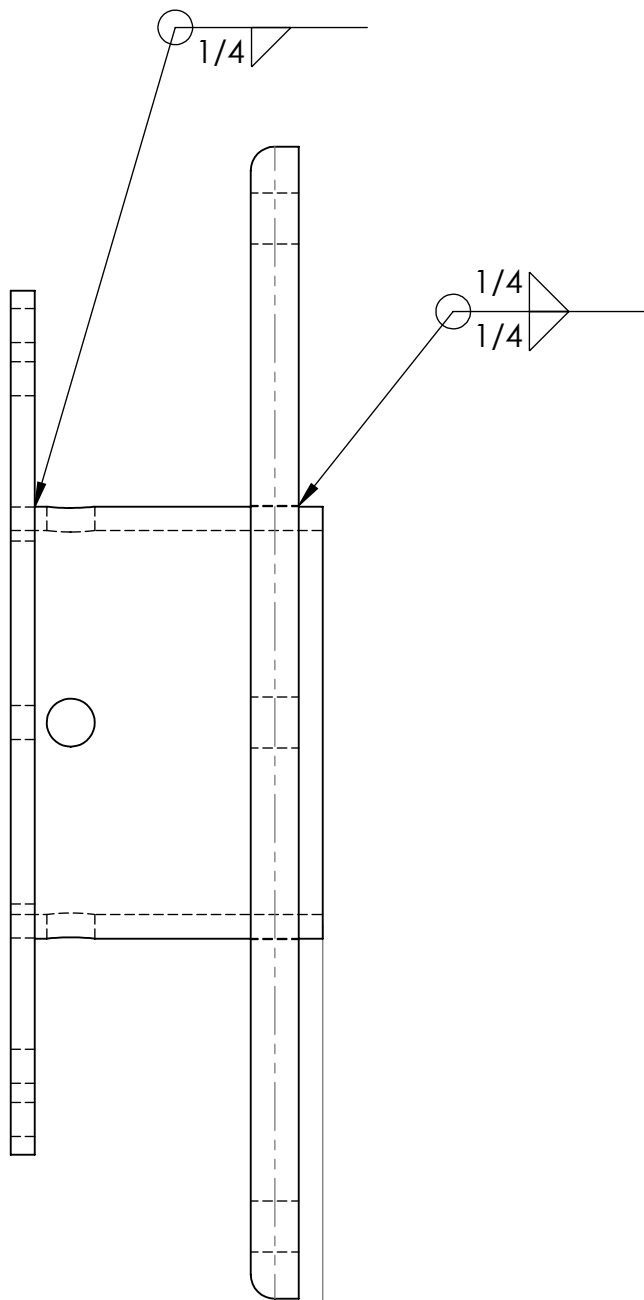

UNLESS OTHERWISE SPECIFIED
TOLERANCES ARE:

		UNLESS OTHERWISE SPECIFIED TOLERANCES ARE:				APPROVALS DATE		Monterey Bay Aquarium Research Institute 7700 Sandholdt RD. Moss Landing, CA 95039 PH: (408) 775-1700							
		1 PLACE DIM ±.1/16		2 PLACE DIM ±.02		3 PLACE DIM ±.005						ANGLES ±1°		DRAWN F. Shane 11Jun2012	
		1. DIMENSIONS ARE IN INCHES 2. DIMENSION LIMITS HELD AFTER PLATING. 3. REMOVE BURRS AND SHARP EDGES .015 MAX. 4. MACHINED FILLET RADII .0150-.030. 5. MACHINED DIAMETERS ON A COMMON CENTERLINE CONCENTRIC WITHIN .005 6. PERPENDICULARITY & PARALLELISM OF MACHINED SURFACES .002 PER INCH, MAX .012 INCHES FOR SINGLE SURFACE.										ENGINEER F. Shane 11Jun2012		CHECKED	
								PROJECT NO. 901125		R/V Rachel Carson USBL Interface Plate Assembly					
								PROJECT R/V Rachel Carson							
NEXT ASSY		USED ON						SIZE B		DWG. NO. 201354-12.DWG		REV.			
APPLICATION		DO NOT SCALE DRAWING				WEIGHT		SCALE NONE		CAD FILE: Project Library\901125\Rachel Carson		SHEET 2 OF 2			