







REVISIONS			
REV.	DESCRIPTION	DATE	APPROVED
	INITIAL RELEASE		

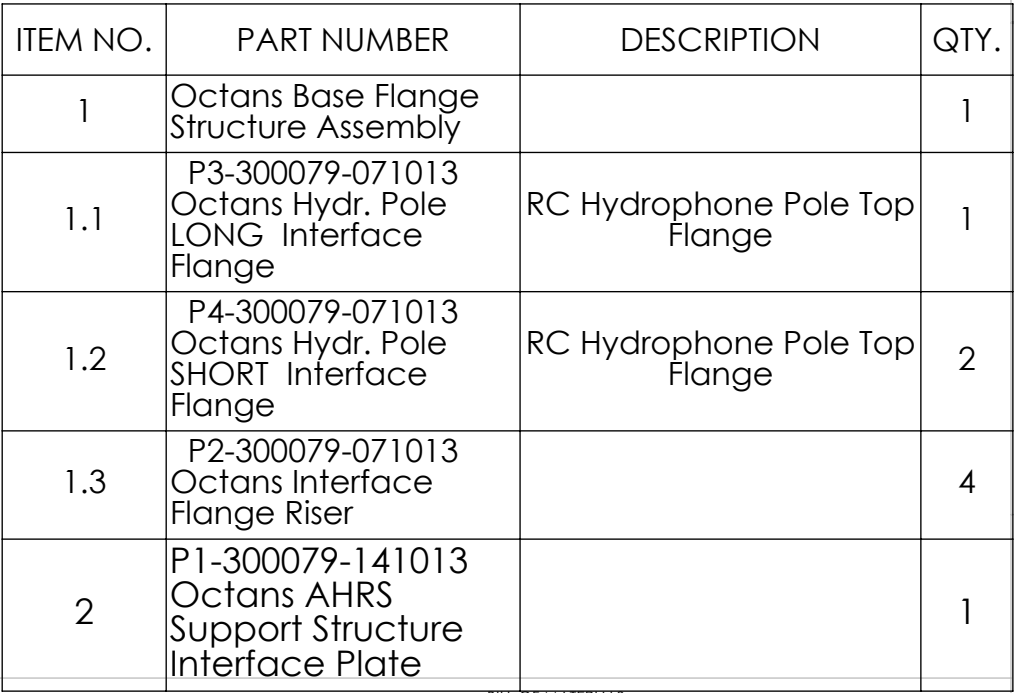

NEXT ASSY	USED ON
APPLICATION	

THE INFORMATION CONTAINED IN THIS DRAWING IS THE SOLE PROPERTY OF MBARI.
ANY REPRODUCTION IN PART OR WHOLE WITHOUT THE WRITTEN PERMISSION OF MBARI
IS PROHIBITED.

REVISIONS			
REV.	DESCRIPTION	DATE	APPROVED
	INITIAL RELEASE		

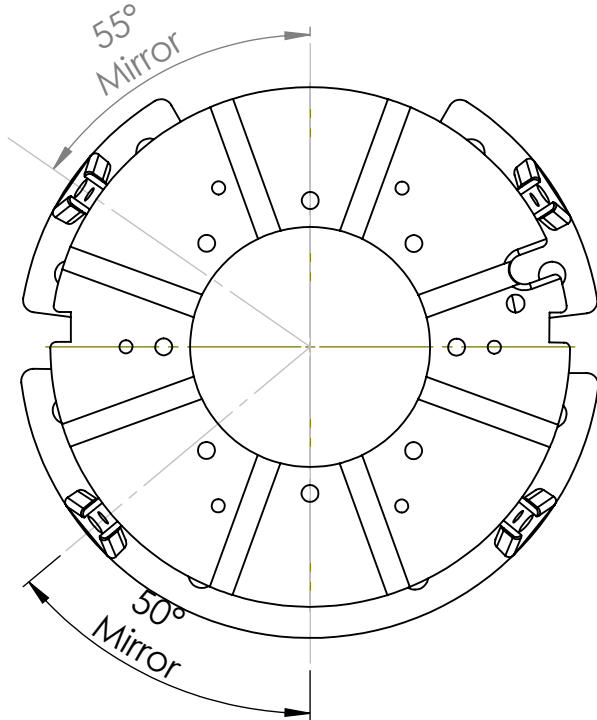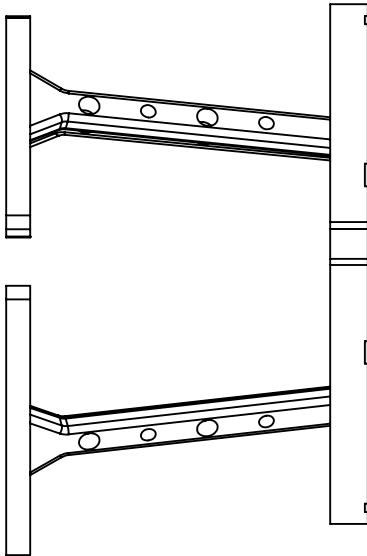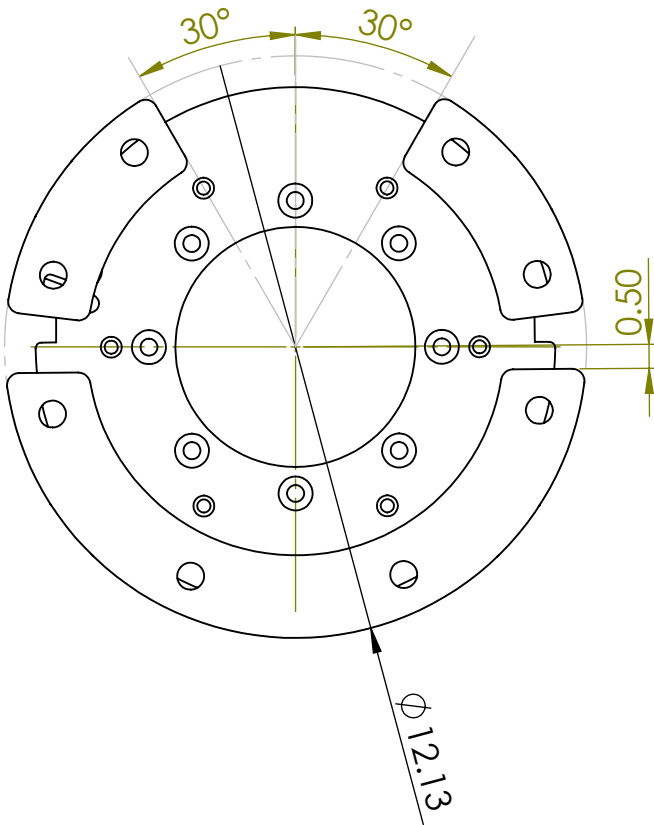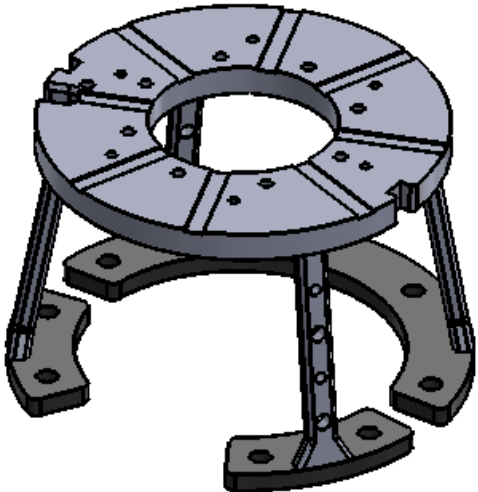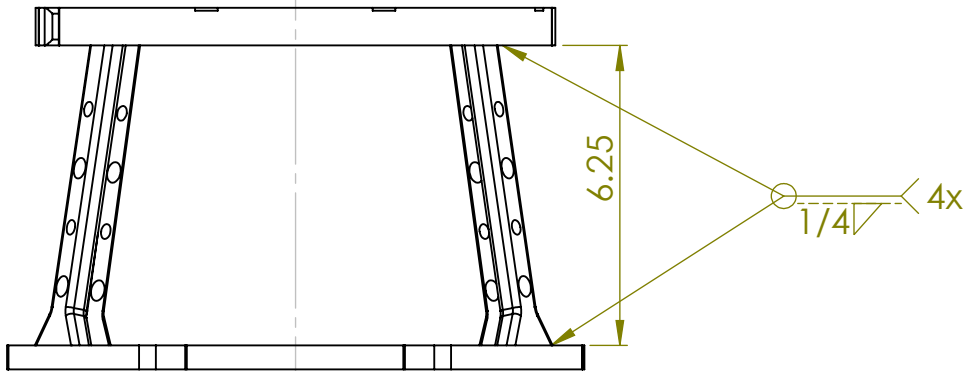

UNLESS OTHERWISE SPECIFIED TOLERANCES ARE:				APPROVALS		DATE		Monterey Bay Aquarium Research Institute					
1 PLACE DIM ±1/16		2 PLACE DIM ±.02		3 PLACE DIM ±.005		ANGLES ±1°						DRAWN F. Shane 16Oct2013	
1. DIMENSIONS ARE IN INCHES				ENGINEER F. Shane 16Oct2013				7700 Sandholdt RD. Moss Landing, CA 95039 PH: (408) 775-1700					
2. DIMENSION LIMITS HELD AFTER PLATING.				CHECKED									
3. REMOVE BURRS AND SHARP EDGES .015 MAX.				PROJECT NO. 300079				Rachel Carson Octans/AHRS Interface Structure Assembly					
4. MACHINED FILLET RADII .0150-.030.				PROJECT RC Hydrophone Pole									
5. MACHINED DIAMETERS ON A COMMON CENTERLINE CONCENTRIC WITHIN .005				WEIGHT				SIZE B		DWG. NO. A1-300079-161013		REV.	
6. PERPENDICULARITY & PARALLELISM OF MACHINED SURFACES .002 PER INCH. MAX .012 INCHES FOR SINGLE SURFACE.								SCALE NONE		CADD FILE Project Library\300079\Rachel Carson		SHEET 2 OF 2	
DO NOT SCALE DRAWING													

NEXT ASSY	USED ON
APPLICATION	

DO NOT SCALE DRAWING

CAD FILE: Project1 Library\300079\Rachel Carson