
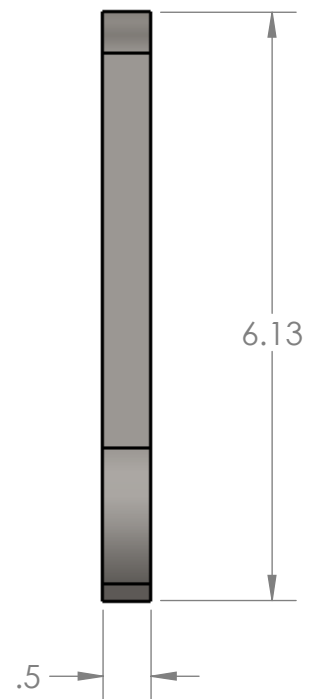


REVISIONS			
REV.	DESCRIPTION	DATE	APPROVED
	INITIAL RELEASE		

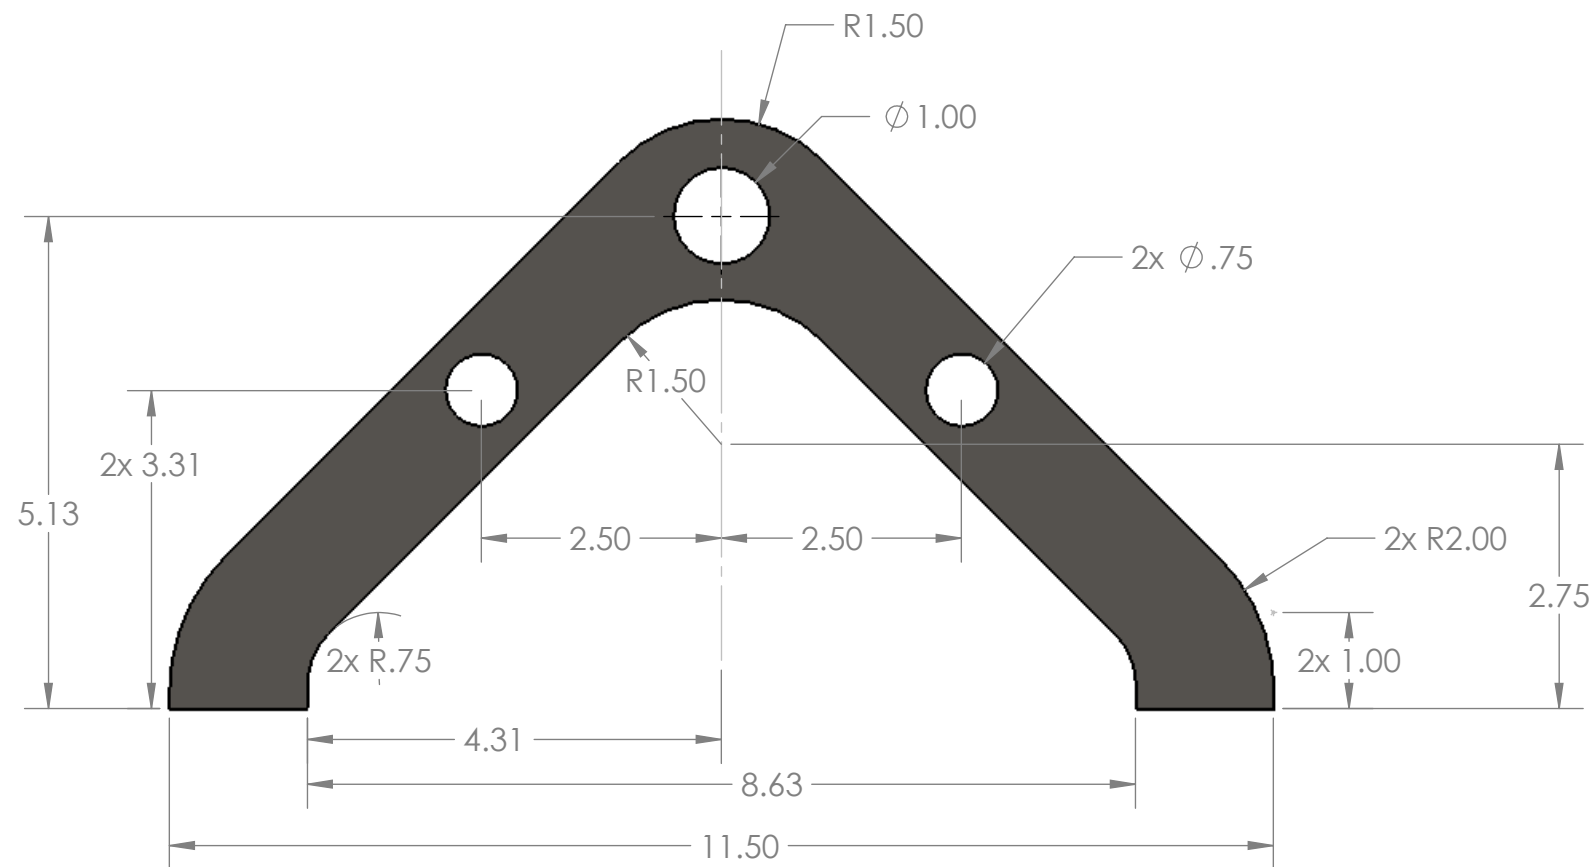

2								
1		2 Ea.		Lift Bail	A 53 steel			
ITEM NO.	QTY	PART NO.		DESCRIPTION	MATERIAL SPECIFICATION			
BILL OF MATERIALS								
UNLESS OTHERWISE SPECIFIED TOLERANCES ARE: 1 PLACE DIM ±.1/16 2 PLACE DIM ±.02 3 PLACE DIM ±.005 ANGLES ±1° 1. DIMENSIONS ARE IN INCHES 2. DIMENSION LIMITS HELD AFTER PLATING. 3. REMOVE BURRS AND SHARP EDGES .015 MAX. 4. MACHINED FILLET RADII .0150-.030. 5. MACHINED DIAMETERS ON A COMMON CENTERLINE CONCENTRIC WITHIN .005 6. PERPENDICULARITY & PARALLELISM OF MACHINED SURFACES .002 PER INCH. MAX. .012 INCHES FOR SINGLE SURFACE. DO NOT SCALE DRAWING			APPROVALS		DATE	Monterey Bay Aquarium Research Institute 7700 Sandholdt RD. Moss Landing, CA 95039 PH: (408) 775-1700		
			DRAWN		12Jun2012			
			ENGINEER		F. Shane 12Jun2012			
			CHECKED					
			PROJECT NO.		12Jun2012			
			PROJECT		12Jun2012	R/V Rachel Carson Hydrophone Lift Bail		
			SIZE B		DWG. NO.	10020862.DWG		
			SCALE		NONE	CAD FILE: Project Library\901125\Rachel Carson	SHEET 1 OF 1	
			3		2		1	