
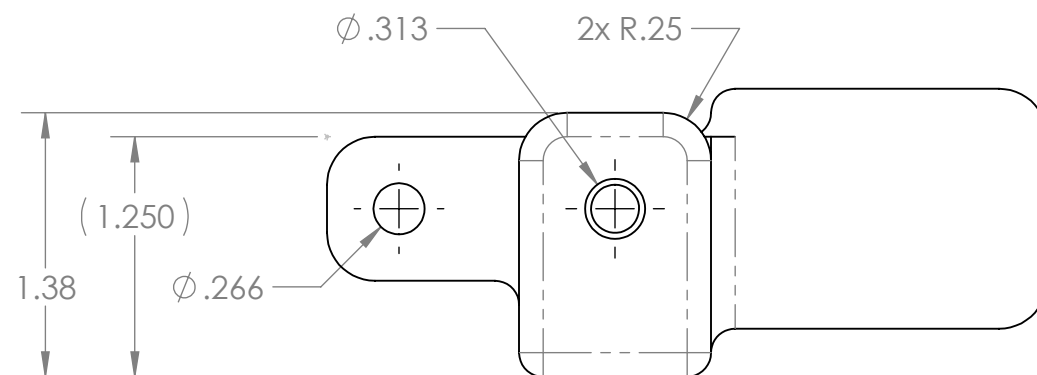
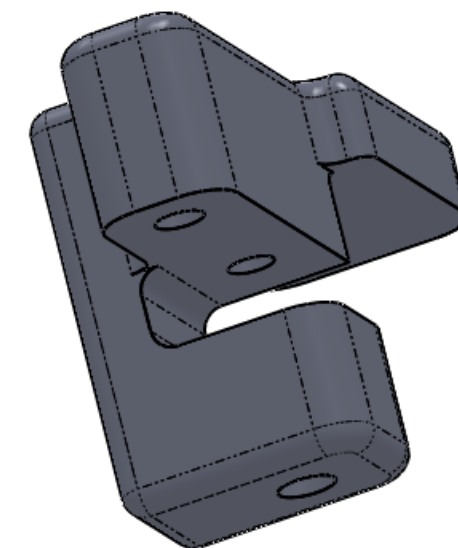
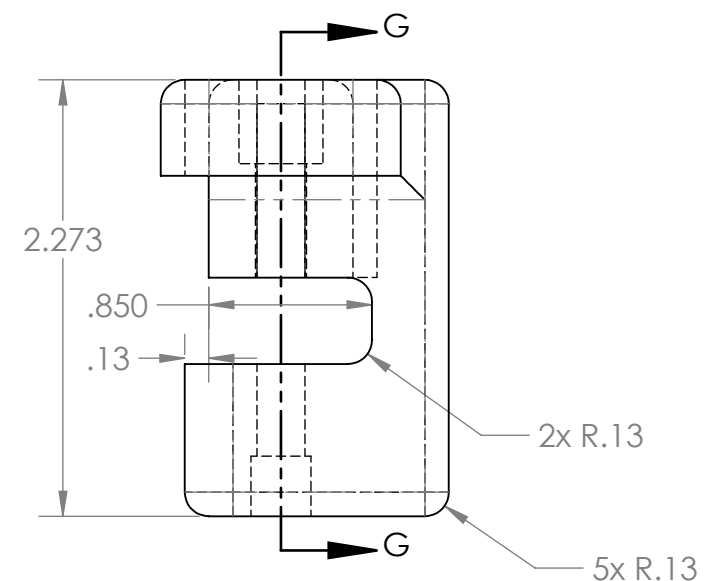
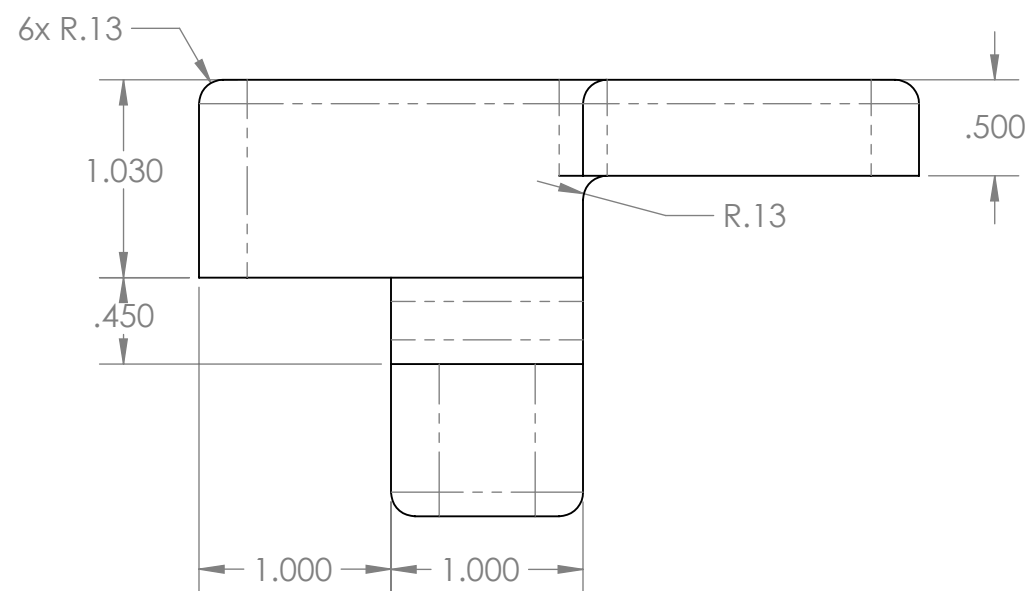
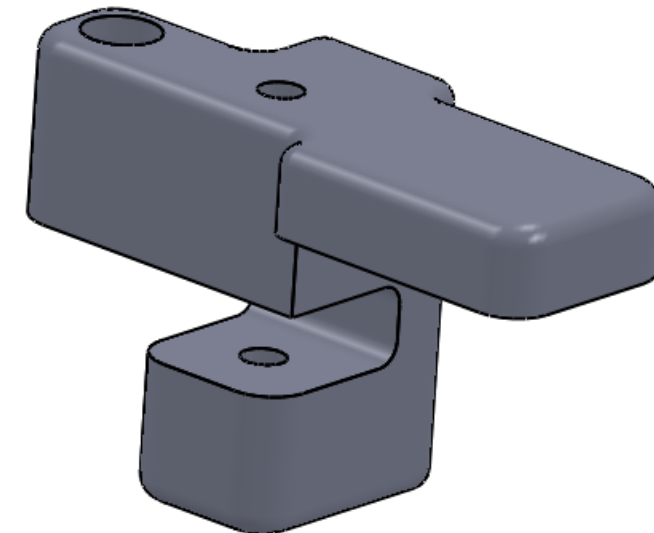
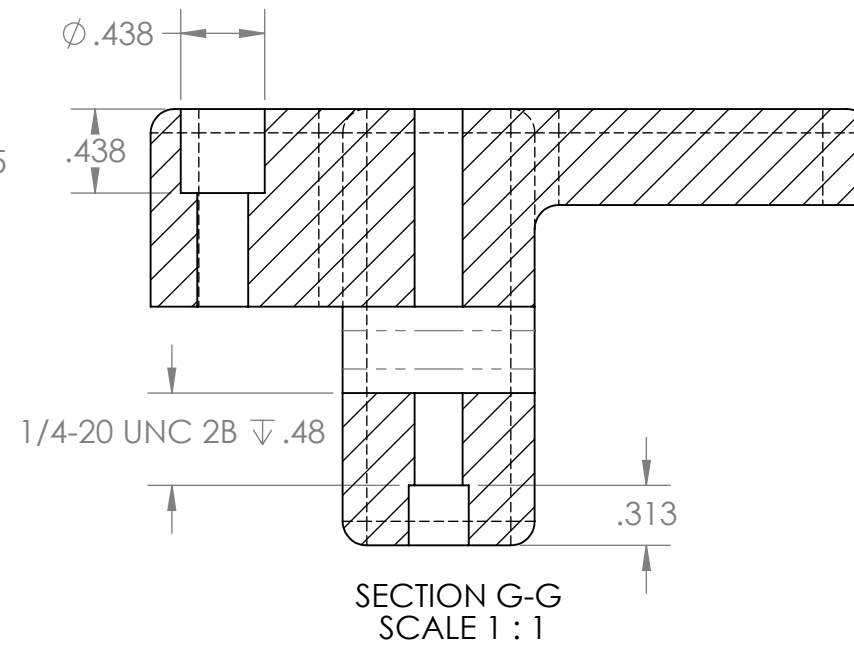


THE INFORMATION CONTAINED IN THIS DRAWING IS THE SOLE PROPERTY OF MBARI.
ANY REPRODUCTION IN PART OR WHOLE WITHOUT THE WRITTEN PERMISSION OF MBARI
IS PROHIBITED.

REVISIONS			
REV.	DESCRIPTION	DATE	APPROVED
	INITIAL RELEASE		

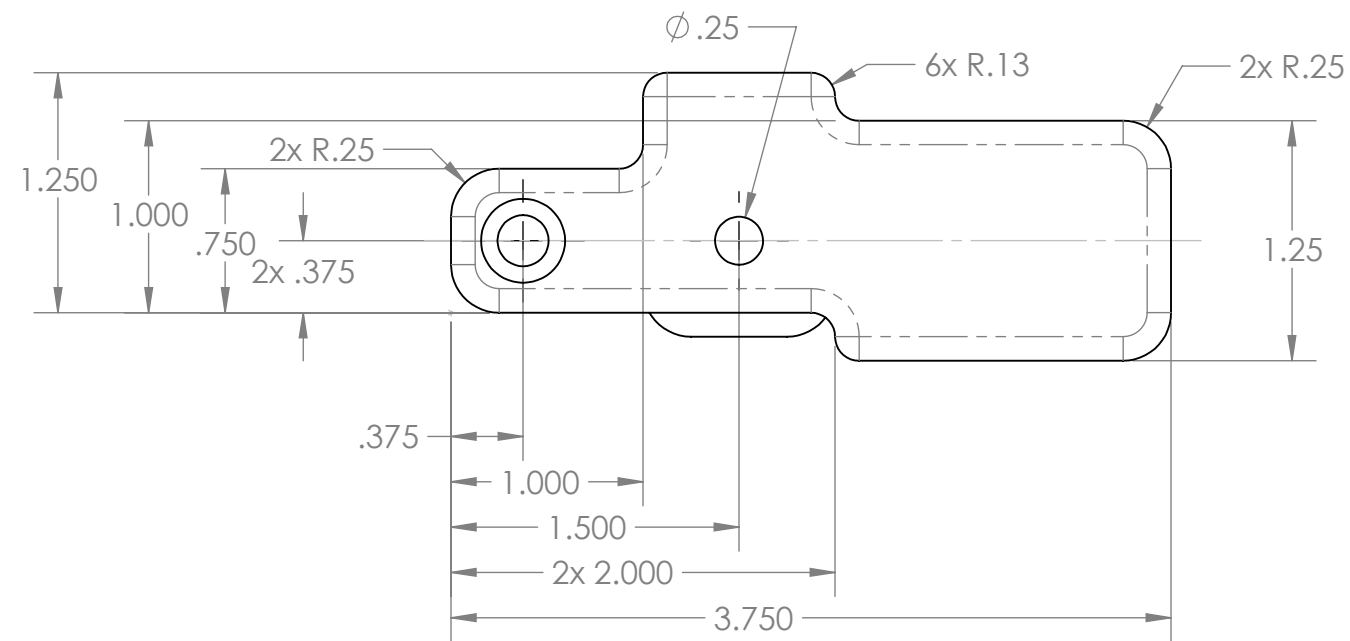

1	2 Ea.	P-201362-12	Extension Key Lock		316 St. Stl.
ITEM NO.	QTY	PART NO.	DESCRIPTION		MATERIAL SPECIFICATION
BILL OF MATERIALS					
UNLESS OTHERWISE SPECIFIED TOLERANCES ARE:			APPROVALS	DATE	Monterey Bay Aquarium Research Institute 7700 Sandholdt RD. Moss Landing, CA 95039 PH: (408) 775-1700
1 PLACE DIM ±1/16	2 PLACE DIM ±.02	3 PLACE DIM ±.005	±.015	DRAWN F. Shane 25Jun2012	
1. DIMENSIONS ARE IN INCHES 2. DIMENSION LIMITS HELD AFTER PLATING. 3. REMOVE BURRS AND SHARP EDGES .015 MAX. 4. MACHINED FILLET RADII .0150-.030. 5. MACHINED DIAMETERS ON A COMMON CENTERLINE CONCENTRIC WITHIN .005 6. PERPENDICULARITY & PARALLELISM OF MACHINED SURFACES .002 PER INCH. MAX .012 INCHES FOR SINGLE SURFACE.				ENGINEER F. Shane 25Jun2012	
				CHECKED	
PROJECT NO.				901125	
PROJECT				R/V Rachel Carson Extension Key Lock	
R/V Rachel Carson				SIZE B	DWG. NO. 201362-12.DWG
DO NOT SCALE DRAWING				WEIGHT	SCALE NONE CAD FILE: Project Library\901125\RV Rachel Carson
				SHEET 1	OF 1

A