
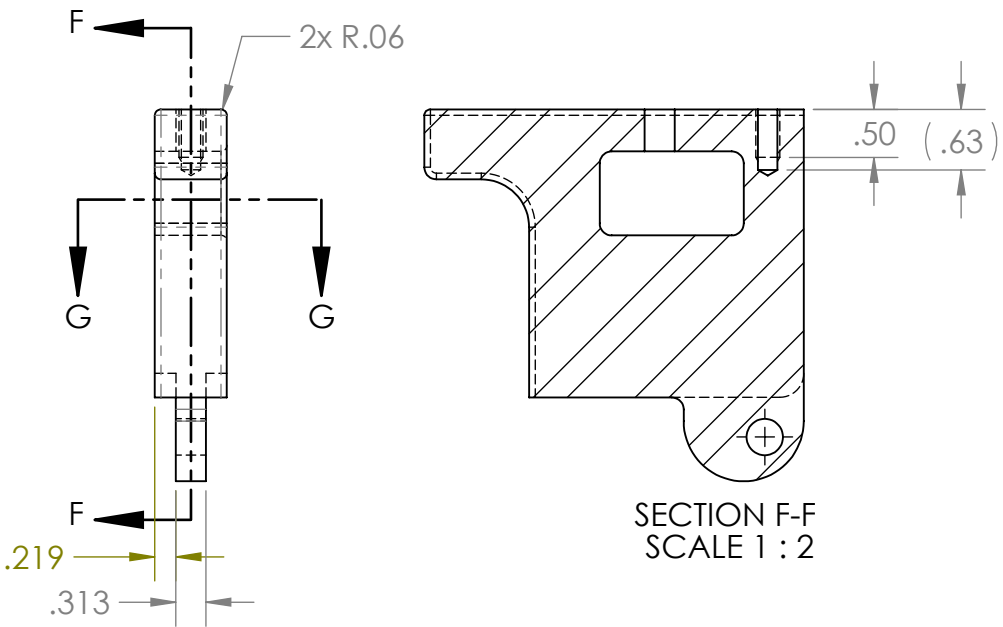
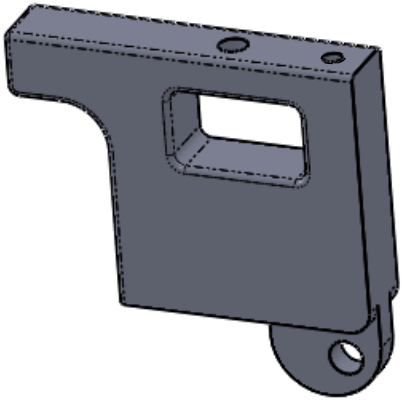
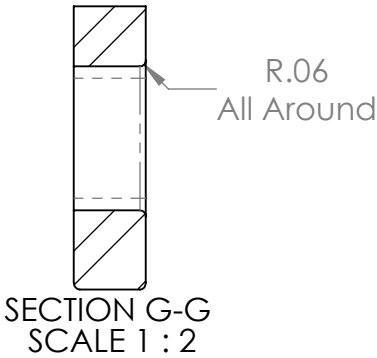


THE INFORMATION CONTAINED IN THIS DRAWING IS THE SOLE PROPERTY OF MBARI. ANY REPRODUCTION IN PART OR WHOLE WITHOUT THE WRITTEN PERMISSION OF MBARI IS PROHIBITED.

REVISIONS			
REV.	DESCRIPTION	DATE	APPROVED
	INITIAL RELEASE		

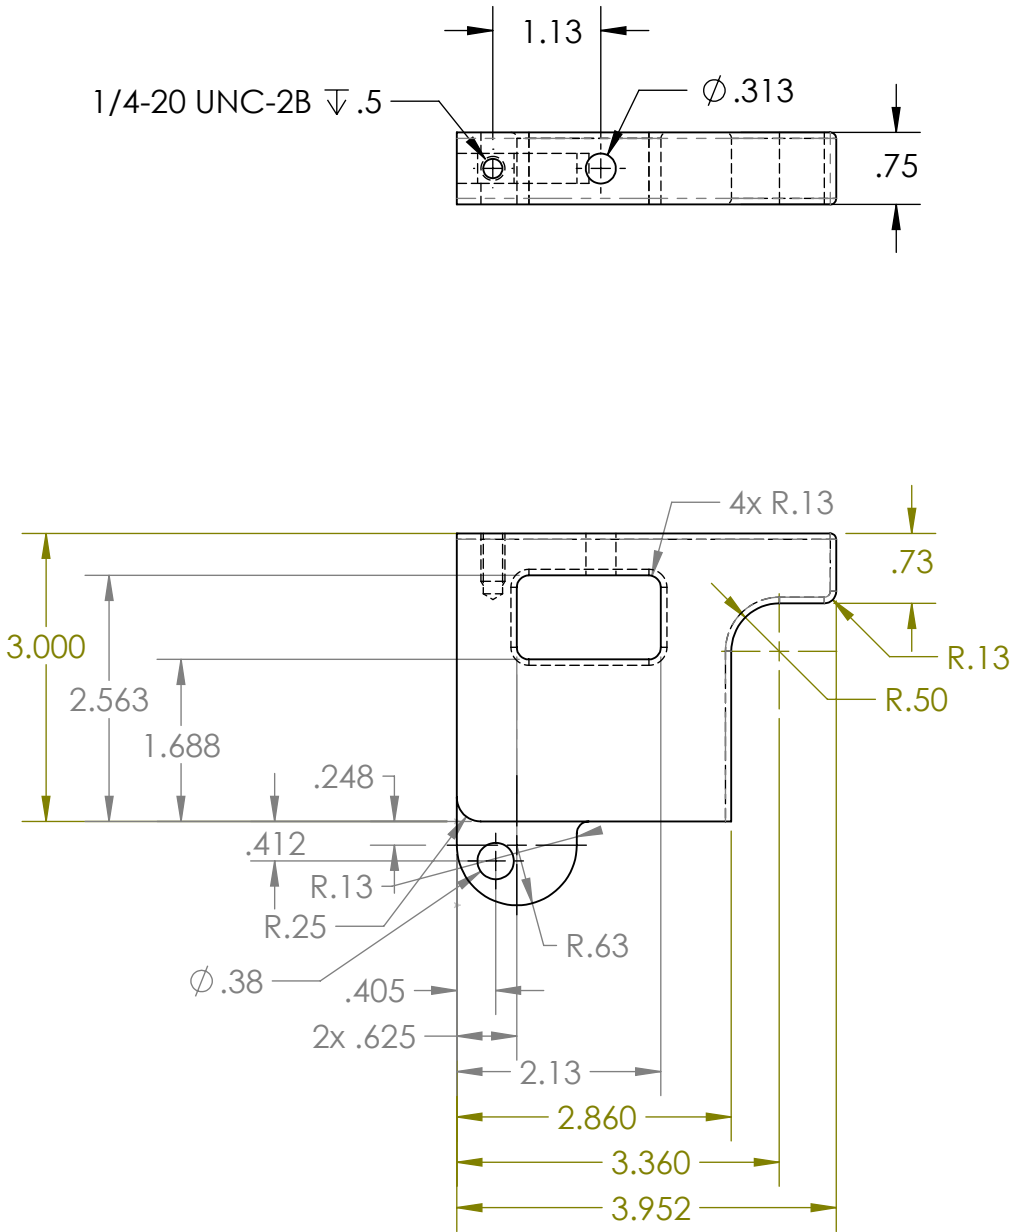

2				
1	2 Ea.	P-201364-12	Extension Key Top	316 St. Stl.
ITEM NO.	QTY	PART NO.	DESCRIPTION	MATERIAL SPECIFICATION
BILL OF MATERIALS				
UNLESS OTHERWISE SPECIFIED TOLERANCES ARE:			APPROVALS	DATE
1 PLACE DIM ±1/16	2 PLACE DIM ±.02	3 PLACE DIM ±.005	DRAWN	F. Shane 25Jun2012
1. DIMENSIONS ARE IN INCHES			ENGINEER	F. Shane 25Jun2012
2. DIMENSION LIMITS HELD AFTER PLATING.			CHECKED	
3. REMOVE BURRS AND SHARP EDGES .015 MAX.			PROJECT NO.	901125
4. MACHINED FILLET RADII .0150-.030.			PROJECT	R/V Rachel Carson
5. MACHINED DIAMETERS ON A COMMON CENTERLINE CONCENTRIC WITHIN .005			WEIGHT	
6. PERPENDICULARITY & PARALLELISM OF MACHINED SURFACES .002 PER INCH. MAX .012 INCHES FOR SINGLE SURFACE.			SCALE	NONE
NEXT ASSY			USED ON	
APPLICATION			DO NOT SCALE DRAWING	
			2	1
			3	4
			5	6
			7	8
			8	

Monterey Bay Aquarium
Research Institute

7700 Sandholdt RD.
Moss Landing, CA 95039
PH: (408) 775-1700

R/V Rachel Carson
Swivel Hydrophone Pole Extension Key Top

SIZE B DWG. NO. 201364-12.DWG

SCALE NONE SHEET 1 OF 1