


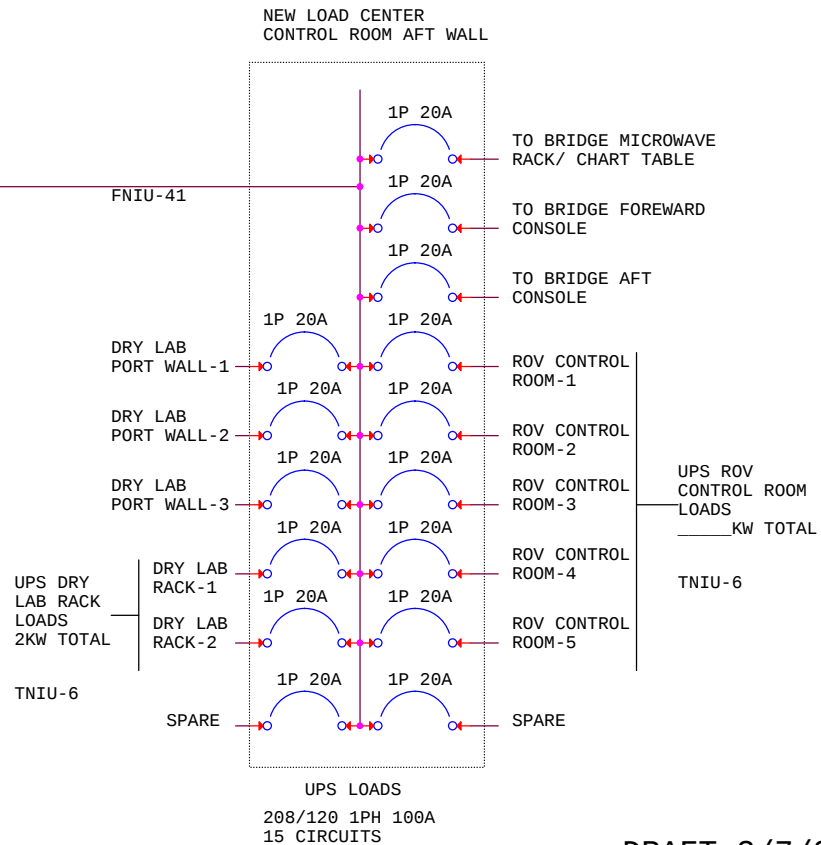

3P 100	1
3P 20	1
3P 60	1
2P 60	1
2P 30	1
1P 20	26

Title			
RACHEL CARSON POWER DISTRIBUTION SYSTEM ADDITIONS			
Size	Document Number		Rev
C	<Doc>		-
Date:	Thursday, February 16, 2012	Sheet	1 of 1