


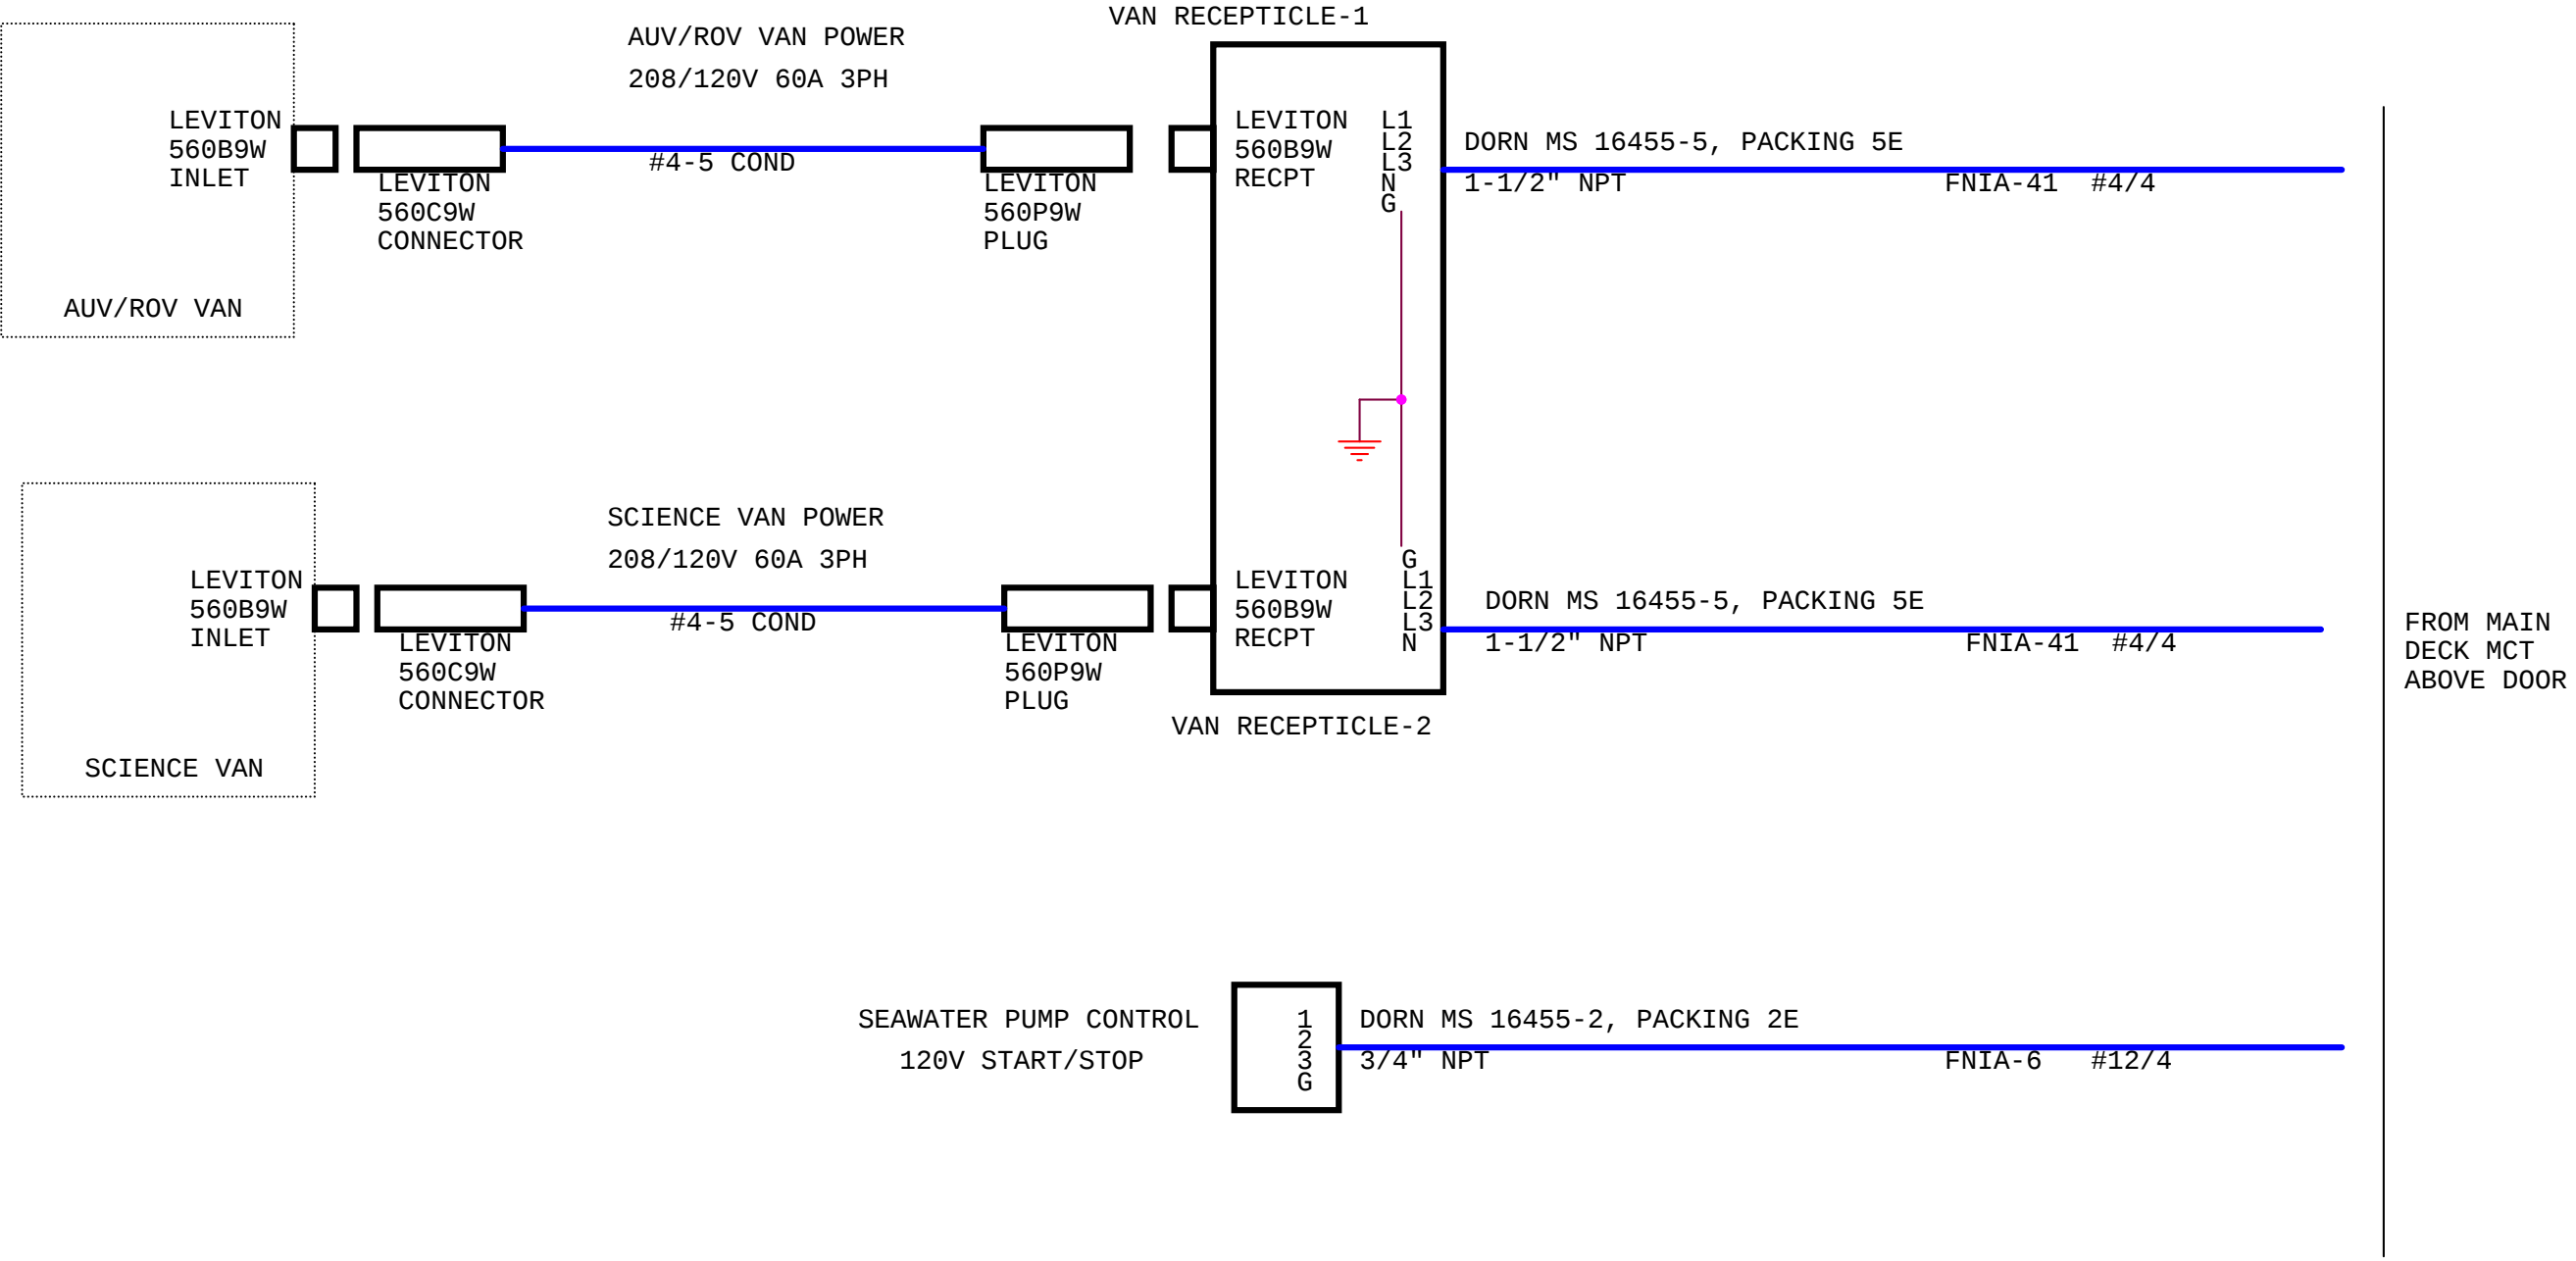

- JB-1 VAN POWER  
BILL OF MATERIAL
- 1 EACH, HOFFMAN 12X12X6 SS JB WITH PANEL OF EQUAL
  - 1 EACH, NYLON STUFFING TUBE SIZE-2, BULKHEAD MOUNT
  - 2 EACH, NYLON STUFFING TUBE SIZE-5, BULKHEAD MOUNT
  - 1 EACH, STUFFING TUBE PACKING SIZE 2E
  - 2 EACH, STUFFING TUBE PACKING SIZE 5E
  - 2 EACH, LEVITON 560B9W RECEPTICLE

DRAFT 3/1/2012

|                               |                          |              |
|-------------------------------|--------------------------|--------------|
| Title                         |                          |              |
| VAN POWER JB-1 AND START/STOP |                          |              |
| Size<br>B                     | Document Number<br><Doc> | Rev<br>-     |
| Date:                         | Thursday, March 01, 2012 | Sheet 1 of 1 |