


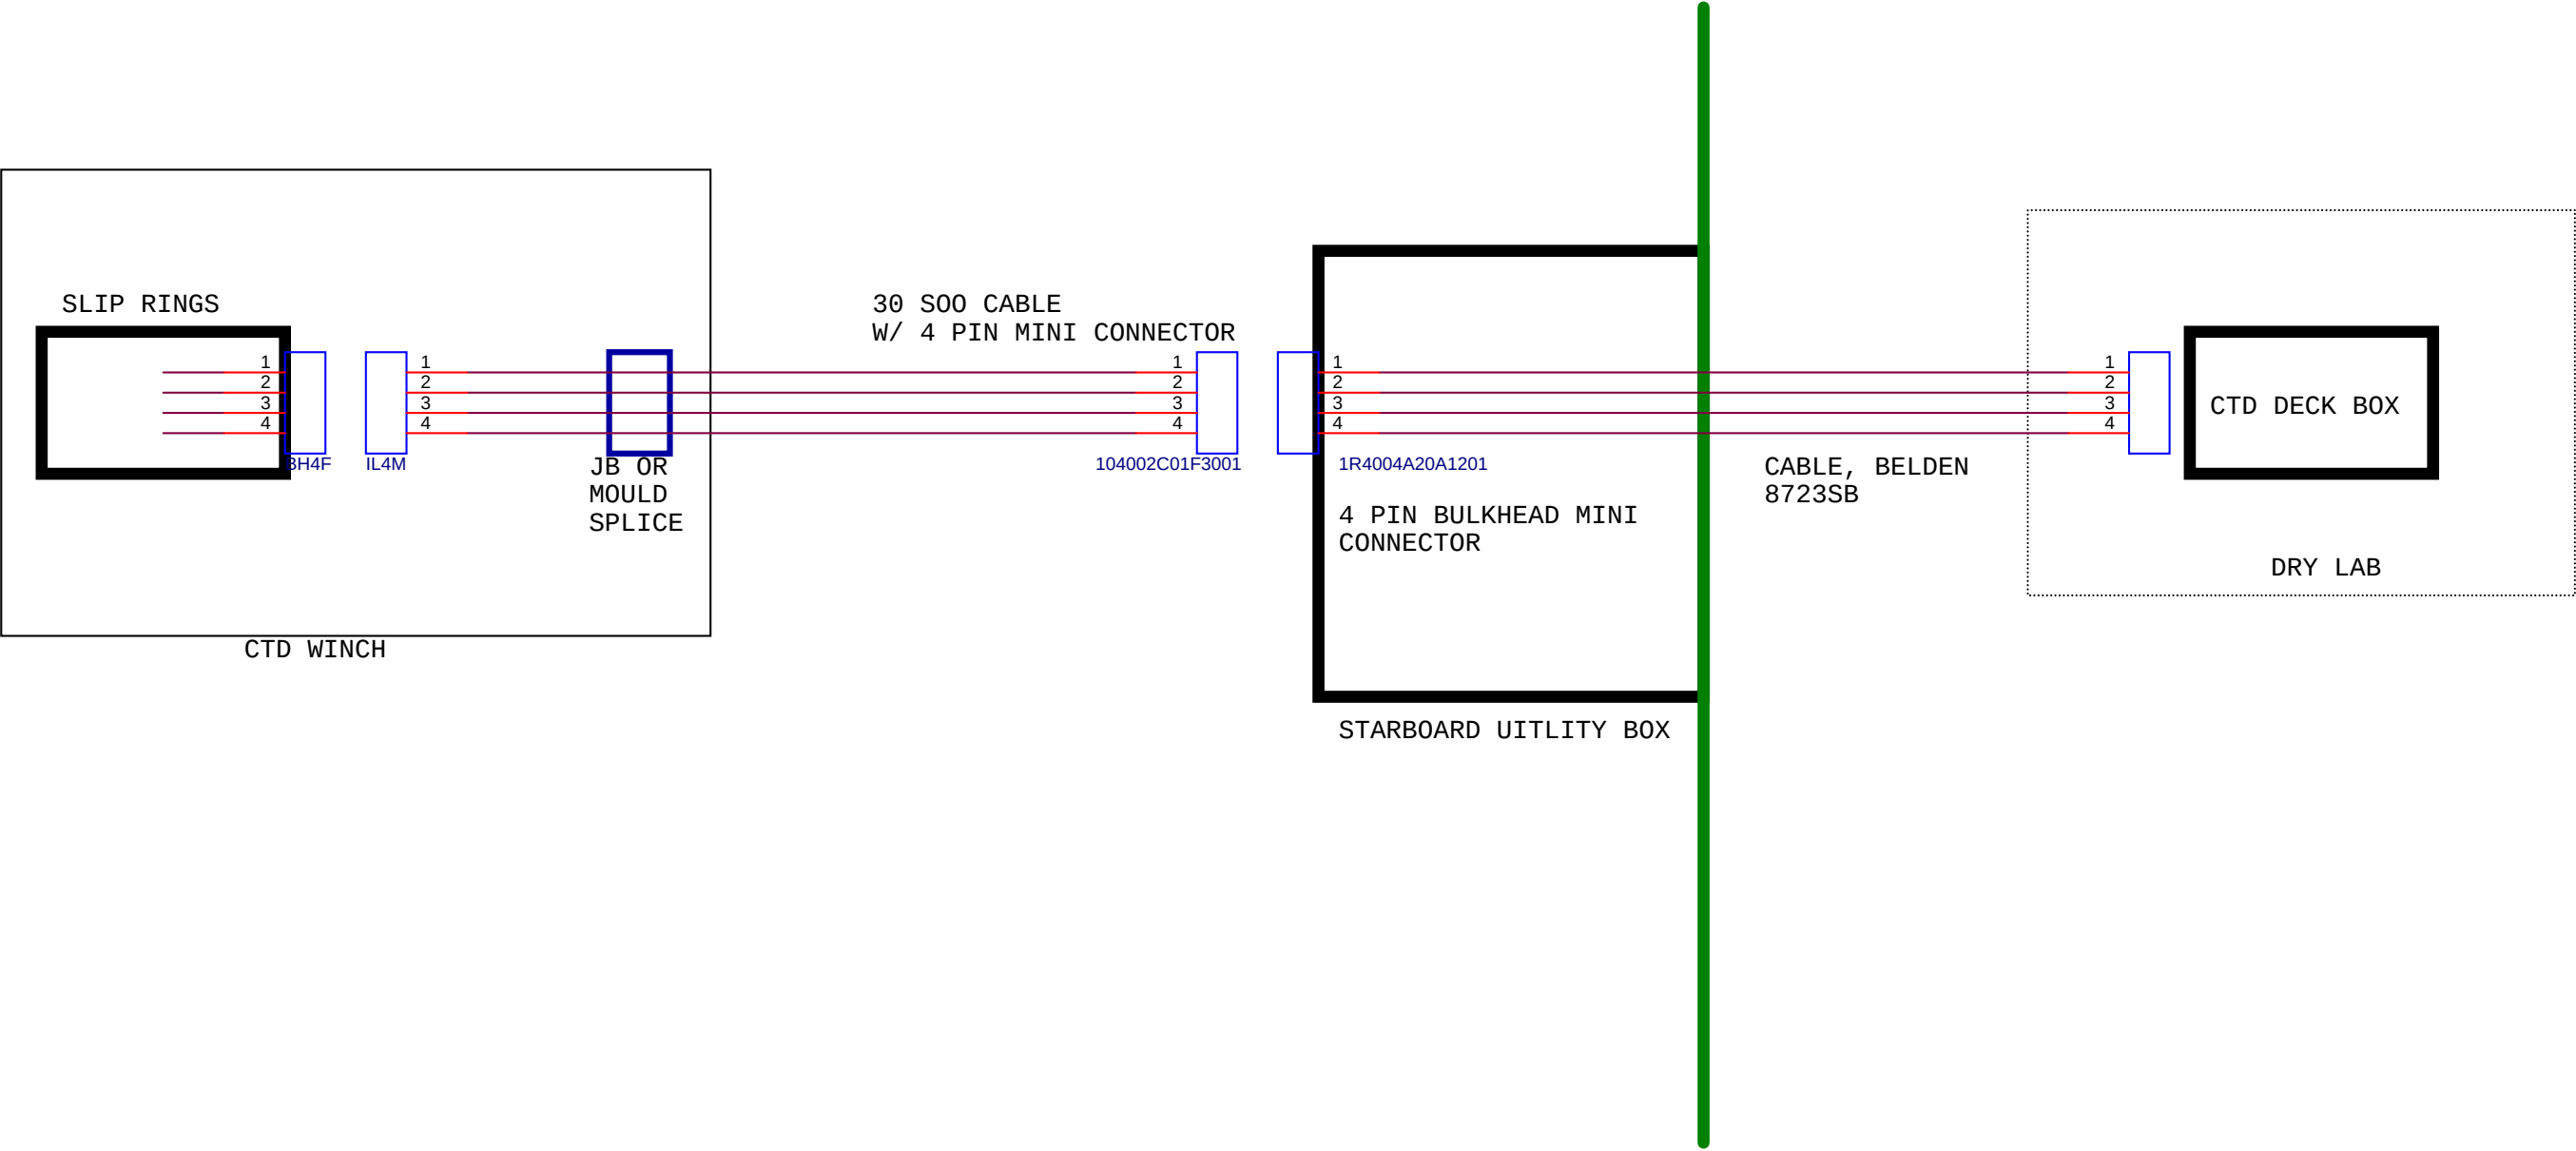

DRAFT 4/12/2012

Title		
RACHEL CARSON CTD WINCH CONNECTIONS		
Size B	Document Number <Doc>	Rev -
Date:	Tuesday, August 14, 2012	Sheet 1 of 1