


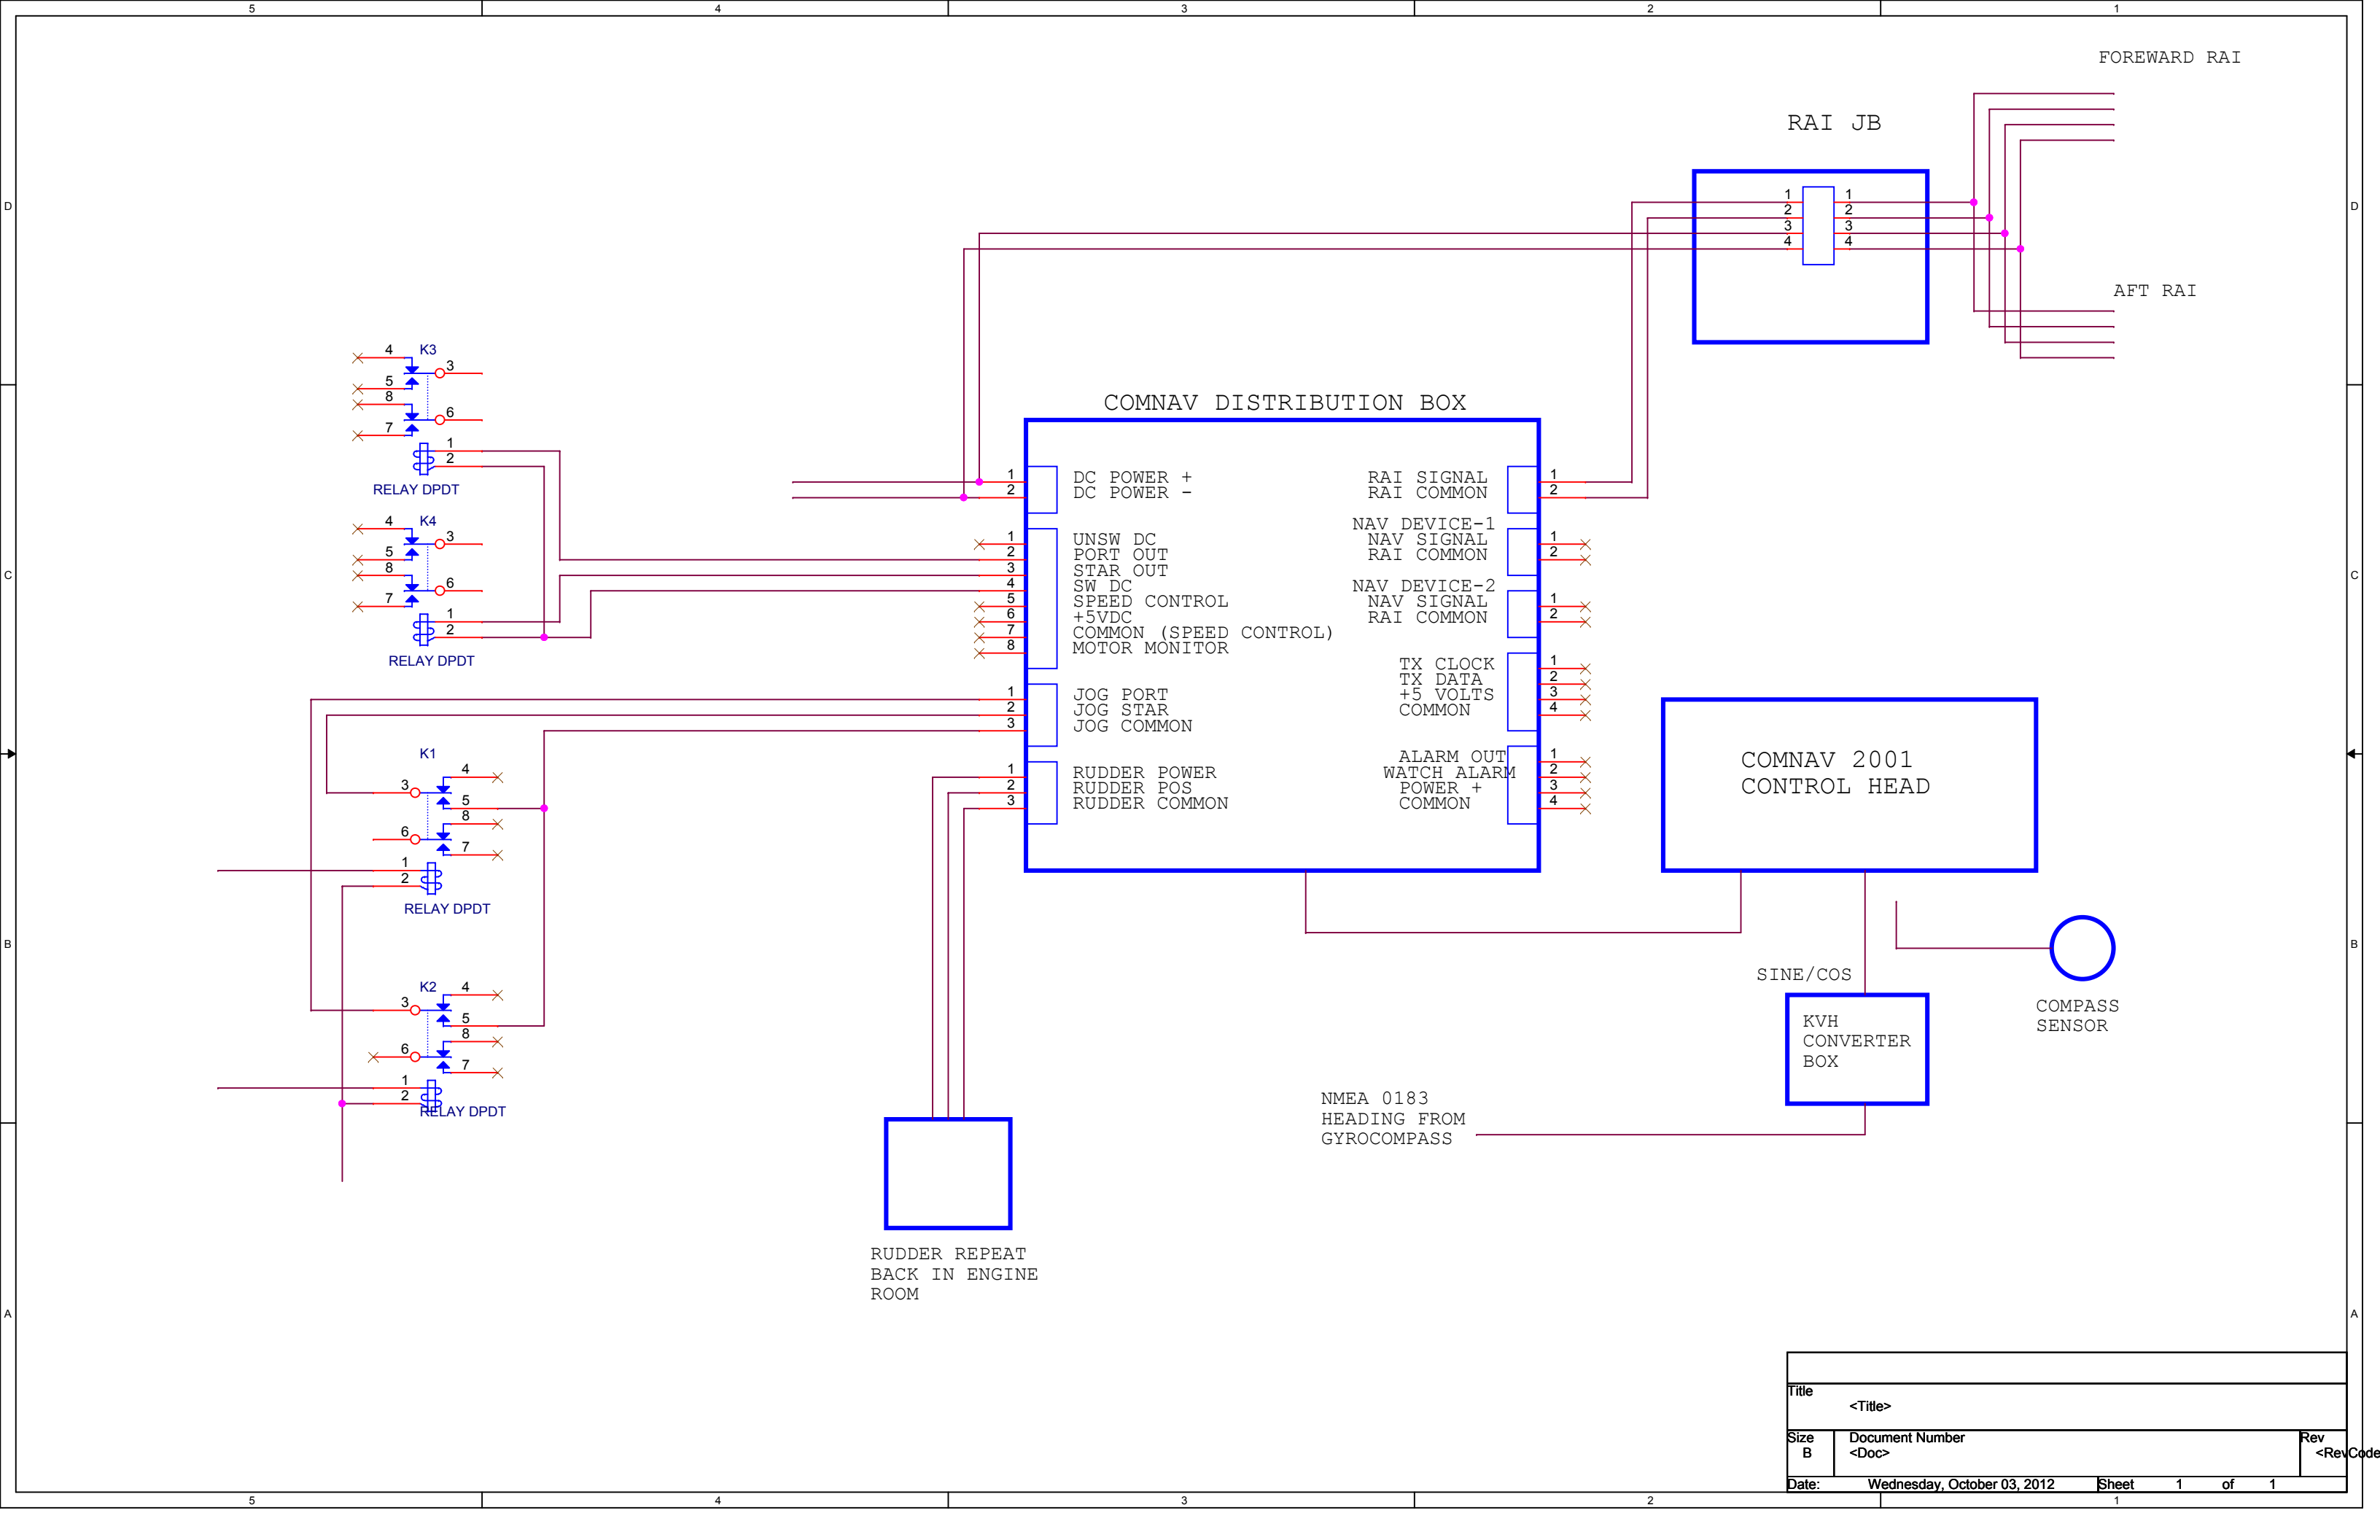

Title			<Title>		
Size	Document Number				Rev
B	<Doc>				<RevCode>
Date:	Wednesday, October 03, 2012			Sheet	1 of 1