


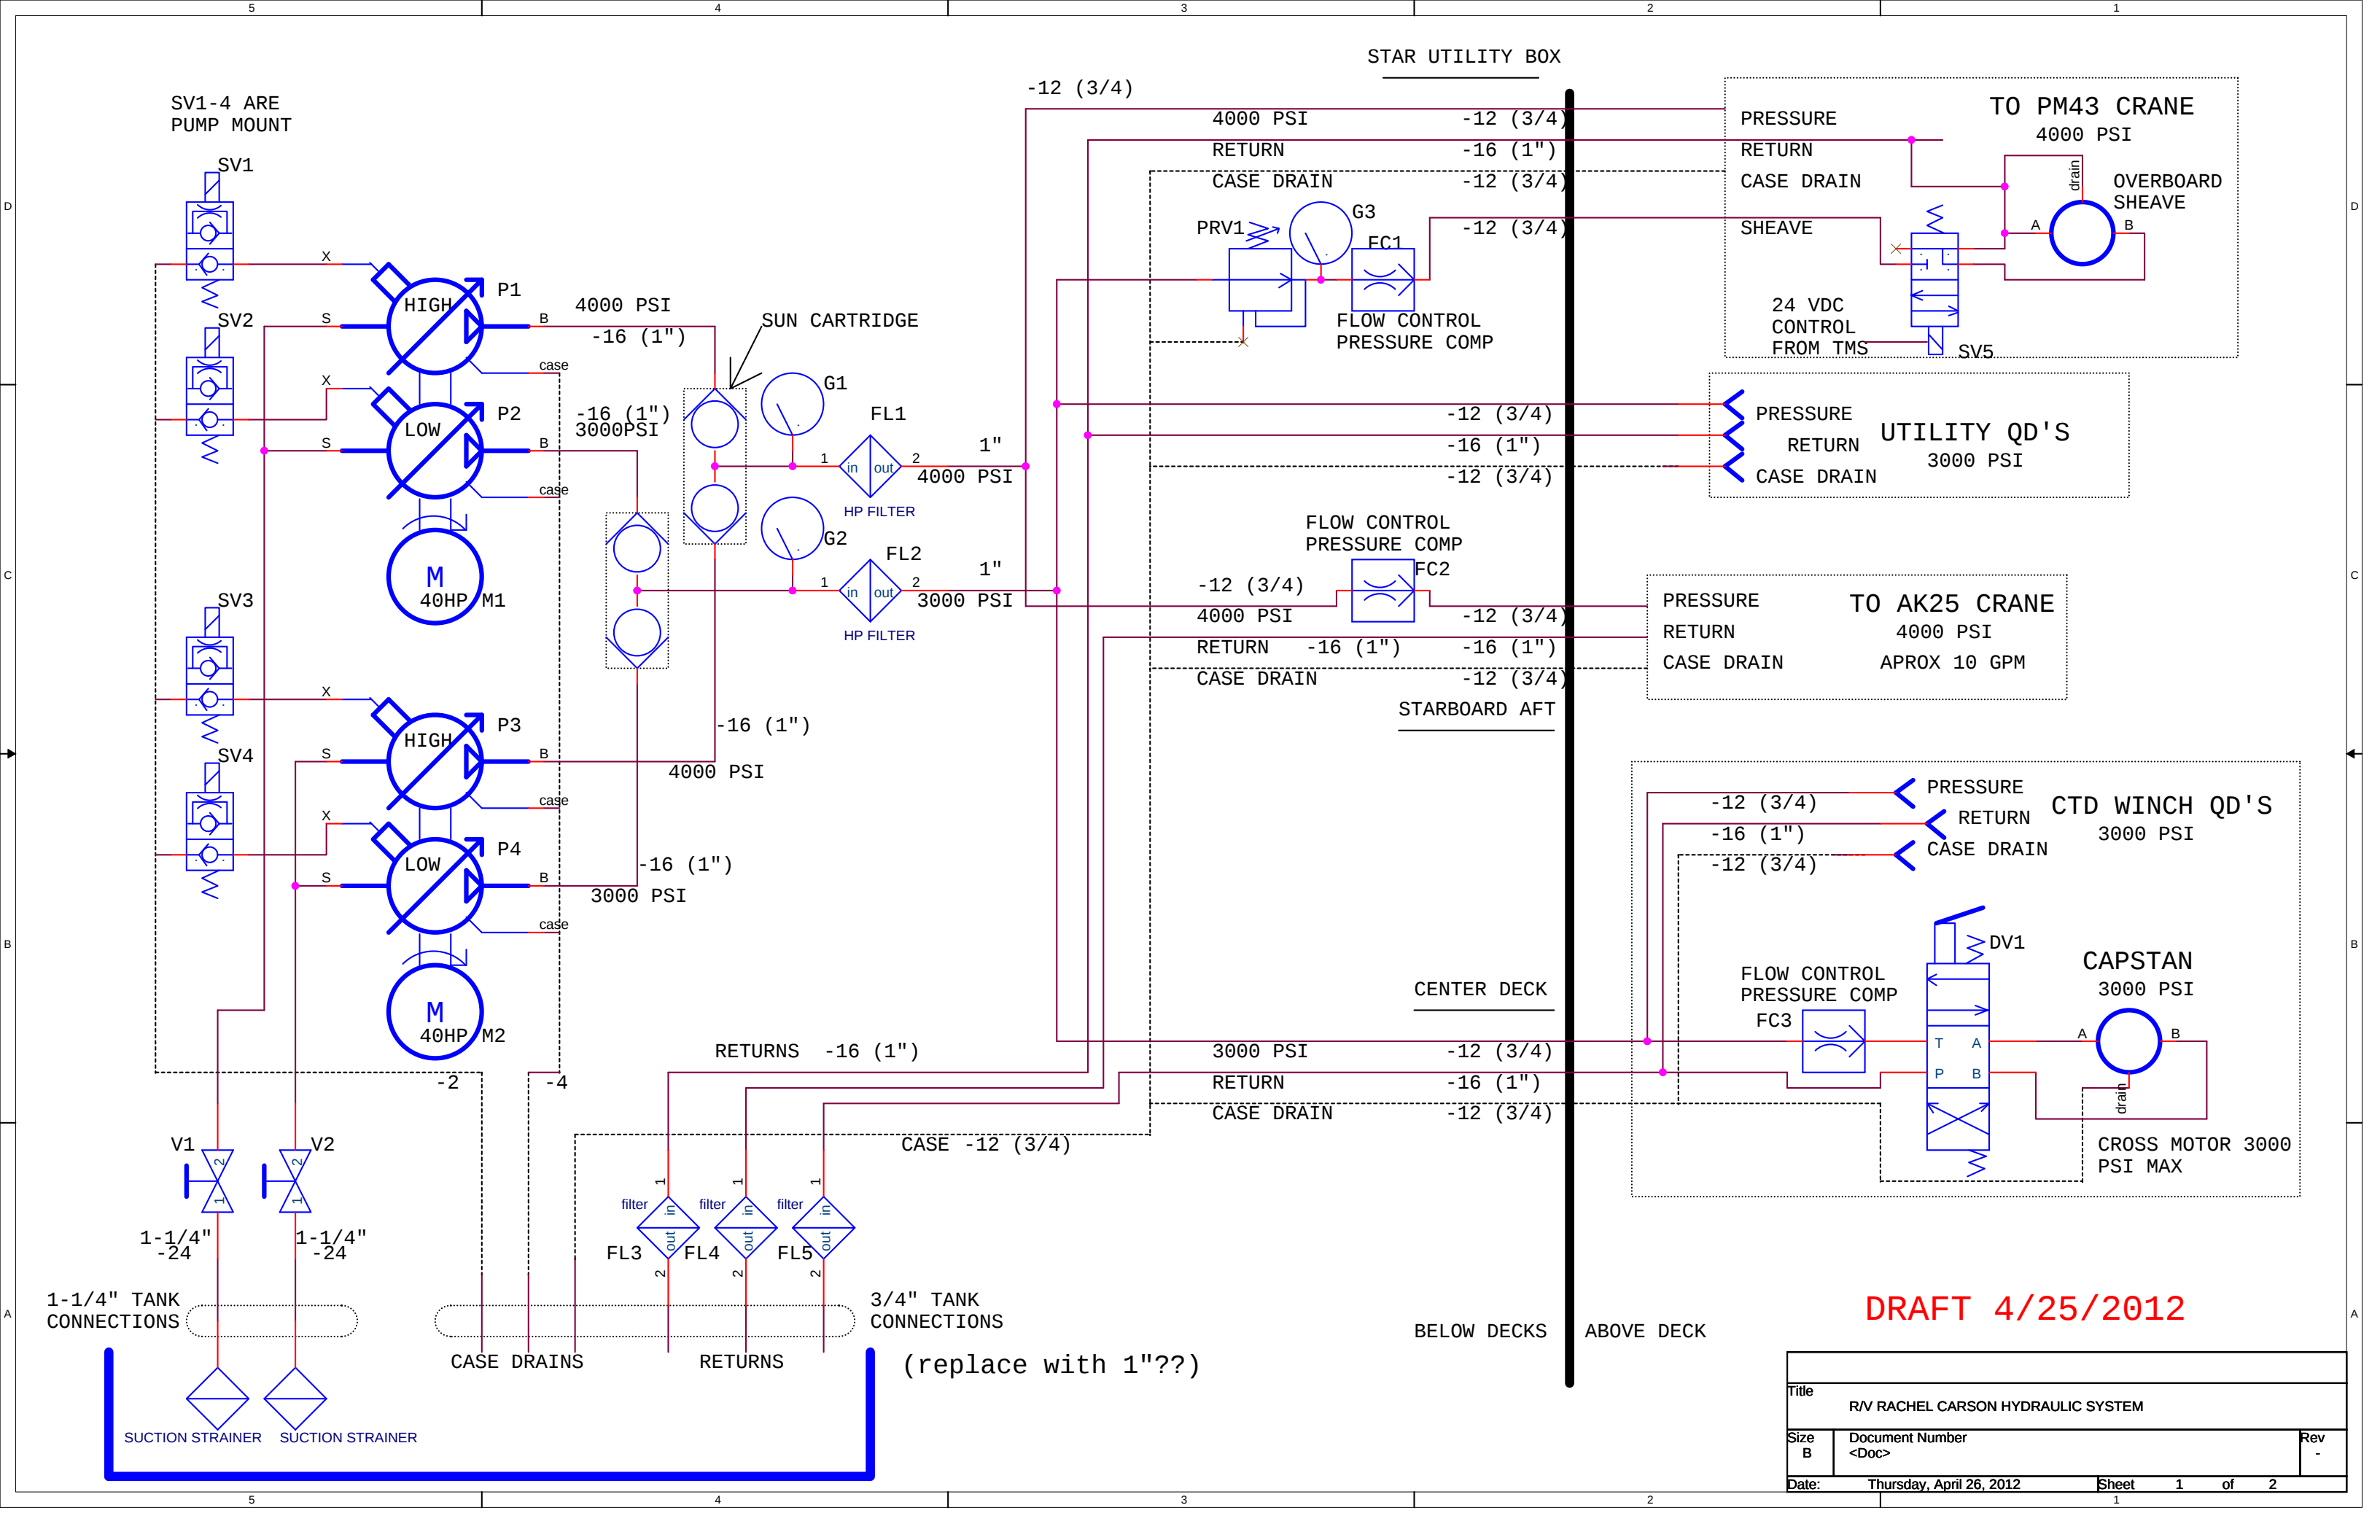

DRAFT 4/25/2012

Title		
R/V RACHEL CARSON HYDRAULIC SYSTEM		
Size	Document Number	Rev
B	<Doc>	-
Date:	Thursday, April 26, 2012	Sheet 1 of 2