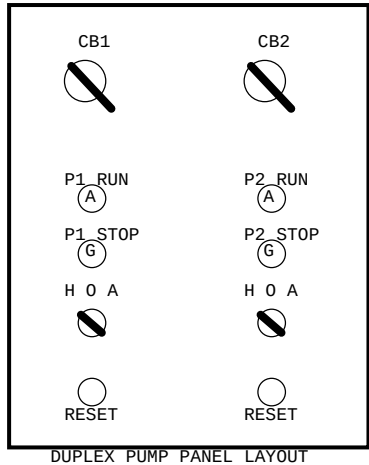
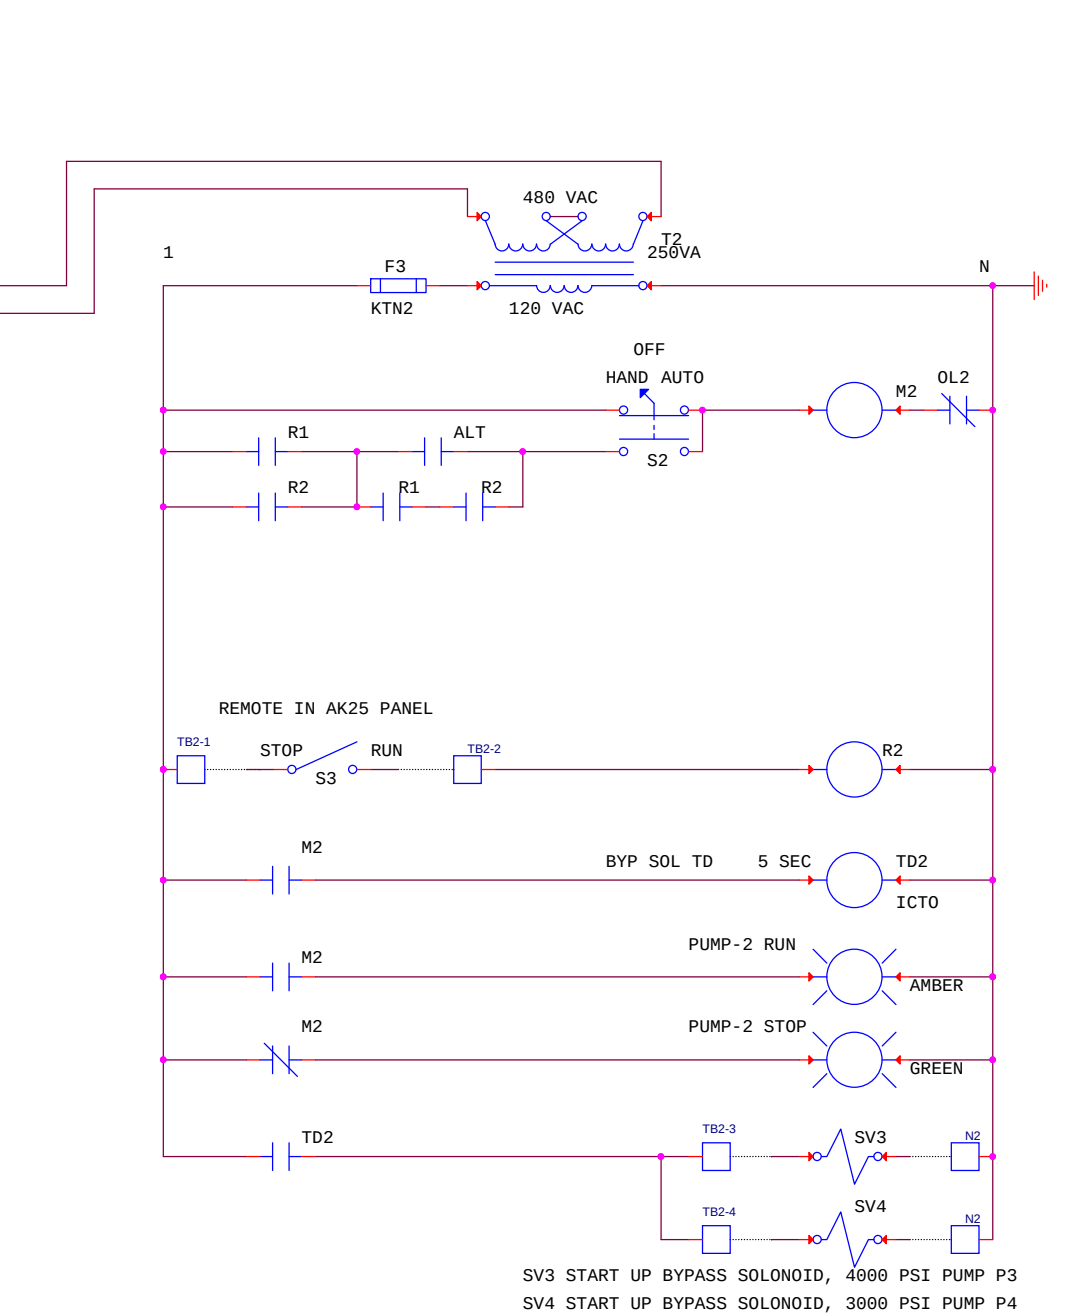
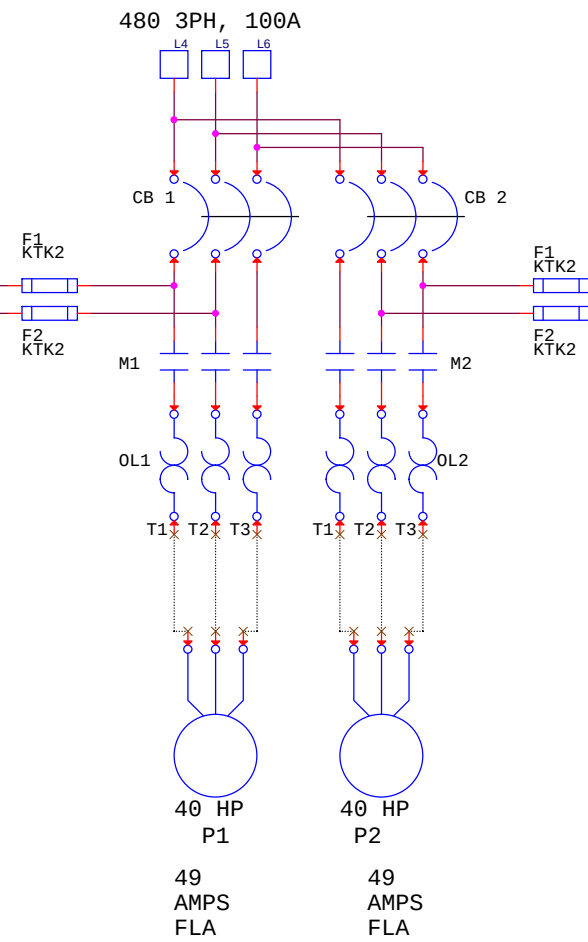
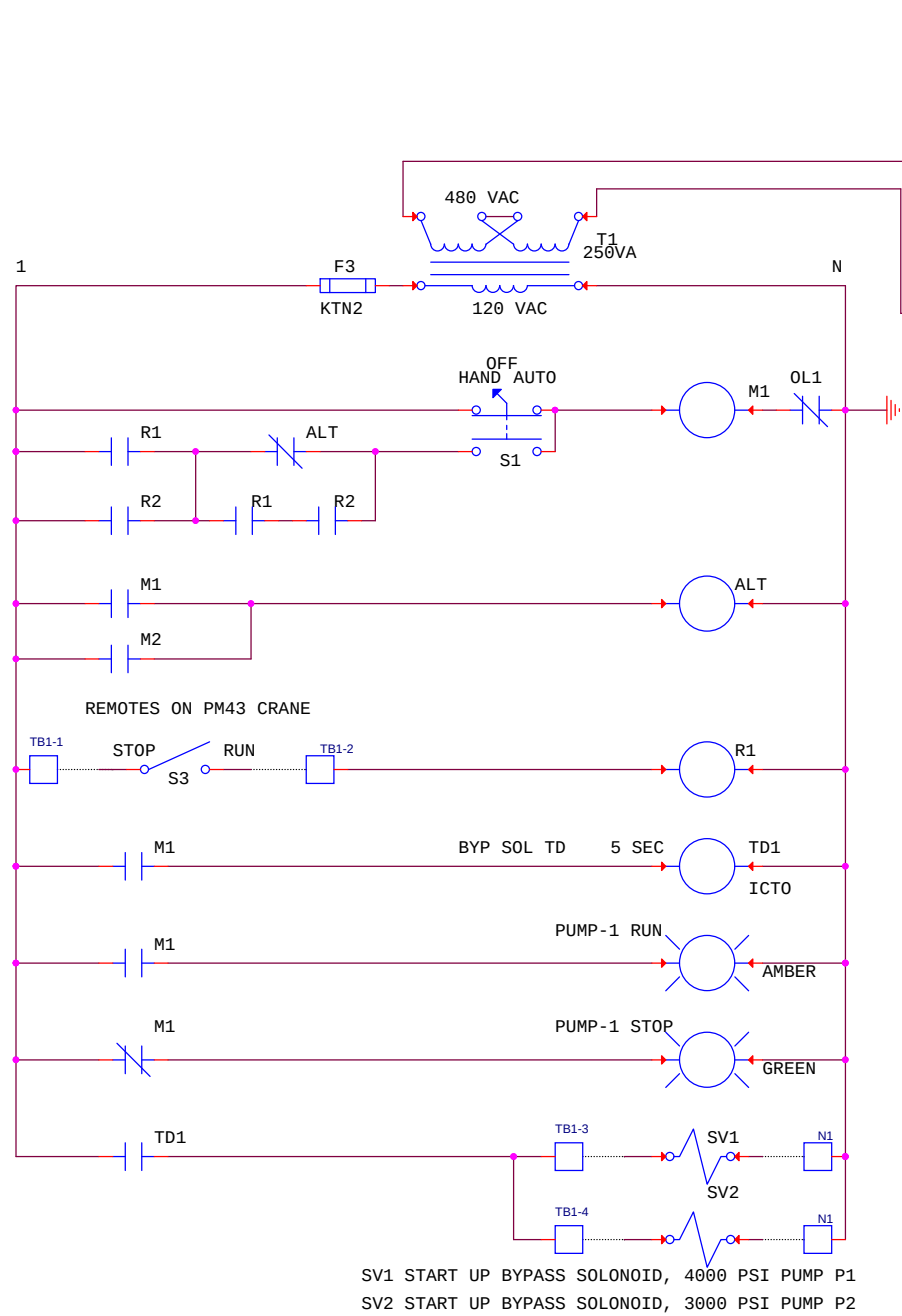


DRAFT 3/12/2012

Title			
<Title>			
Size	Document Number	Rev	
C	<Doc>	-	
Date:	Monday, April 16, 2012	Sheet	1 of 1