

Han High density Module,
25 pin male09 14 025
3001


Han ECO BULKHEAD,
size 16B

Han High density Module,
25 pin male09 14 025
3001

```
coax insert male09
41 002 3001
```

```
coax crimp contact
male, 0.7509 15 000
6125
```

```
coax contact
shield male09 15
001 3013
```

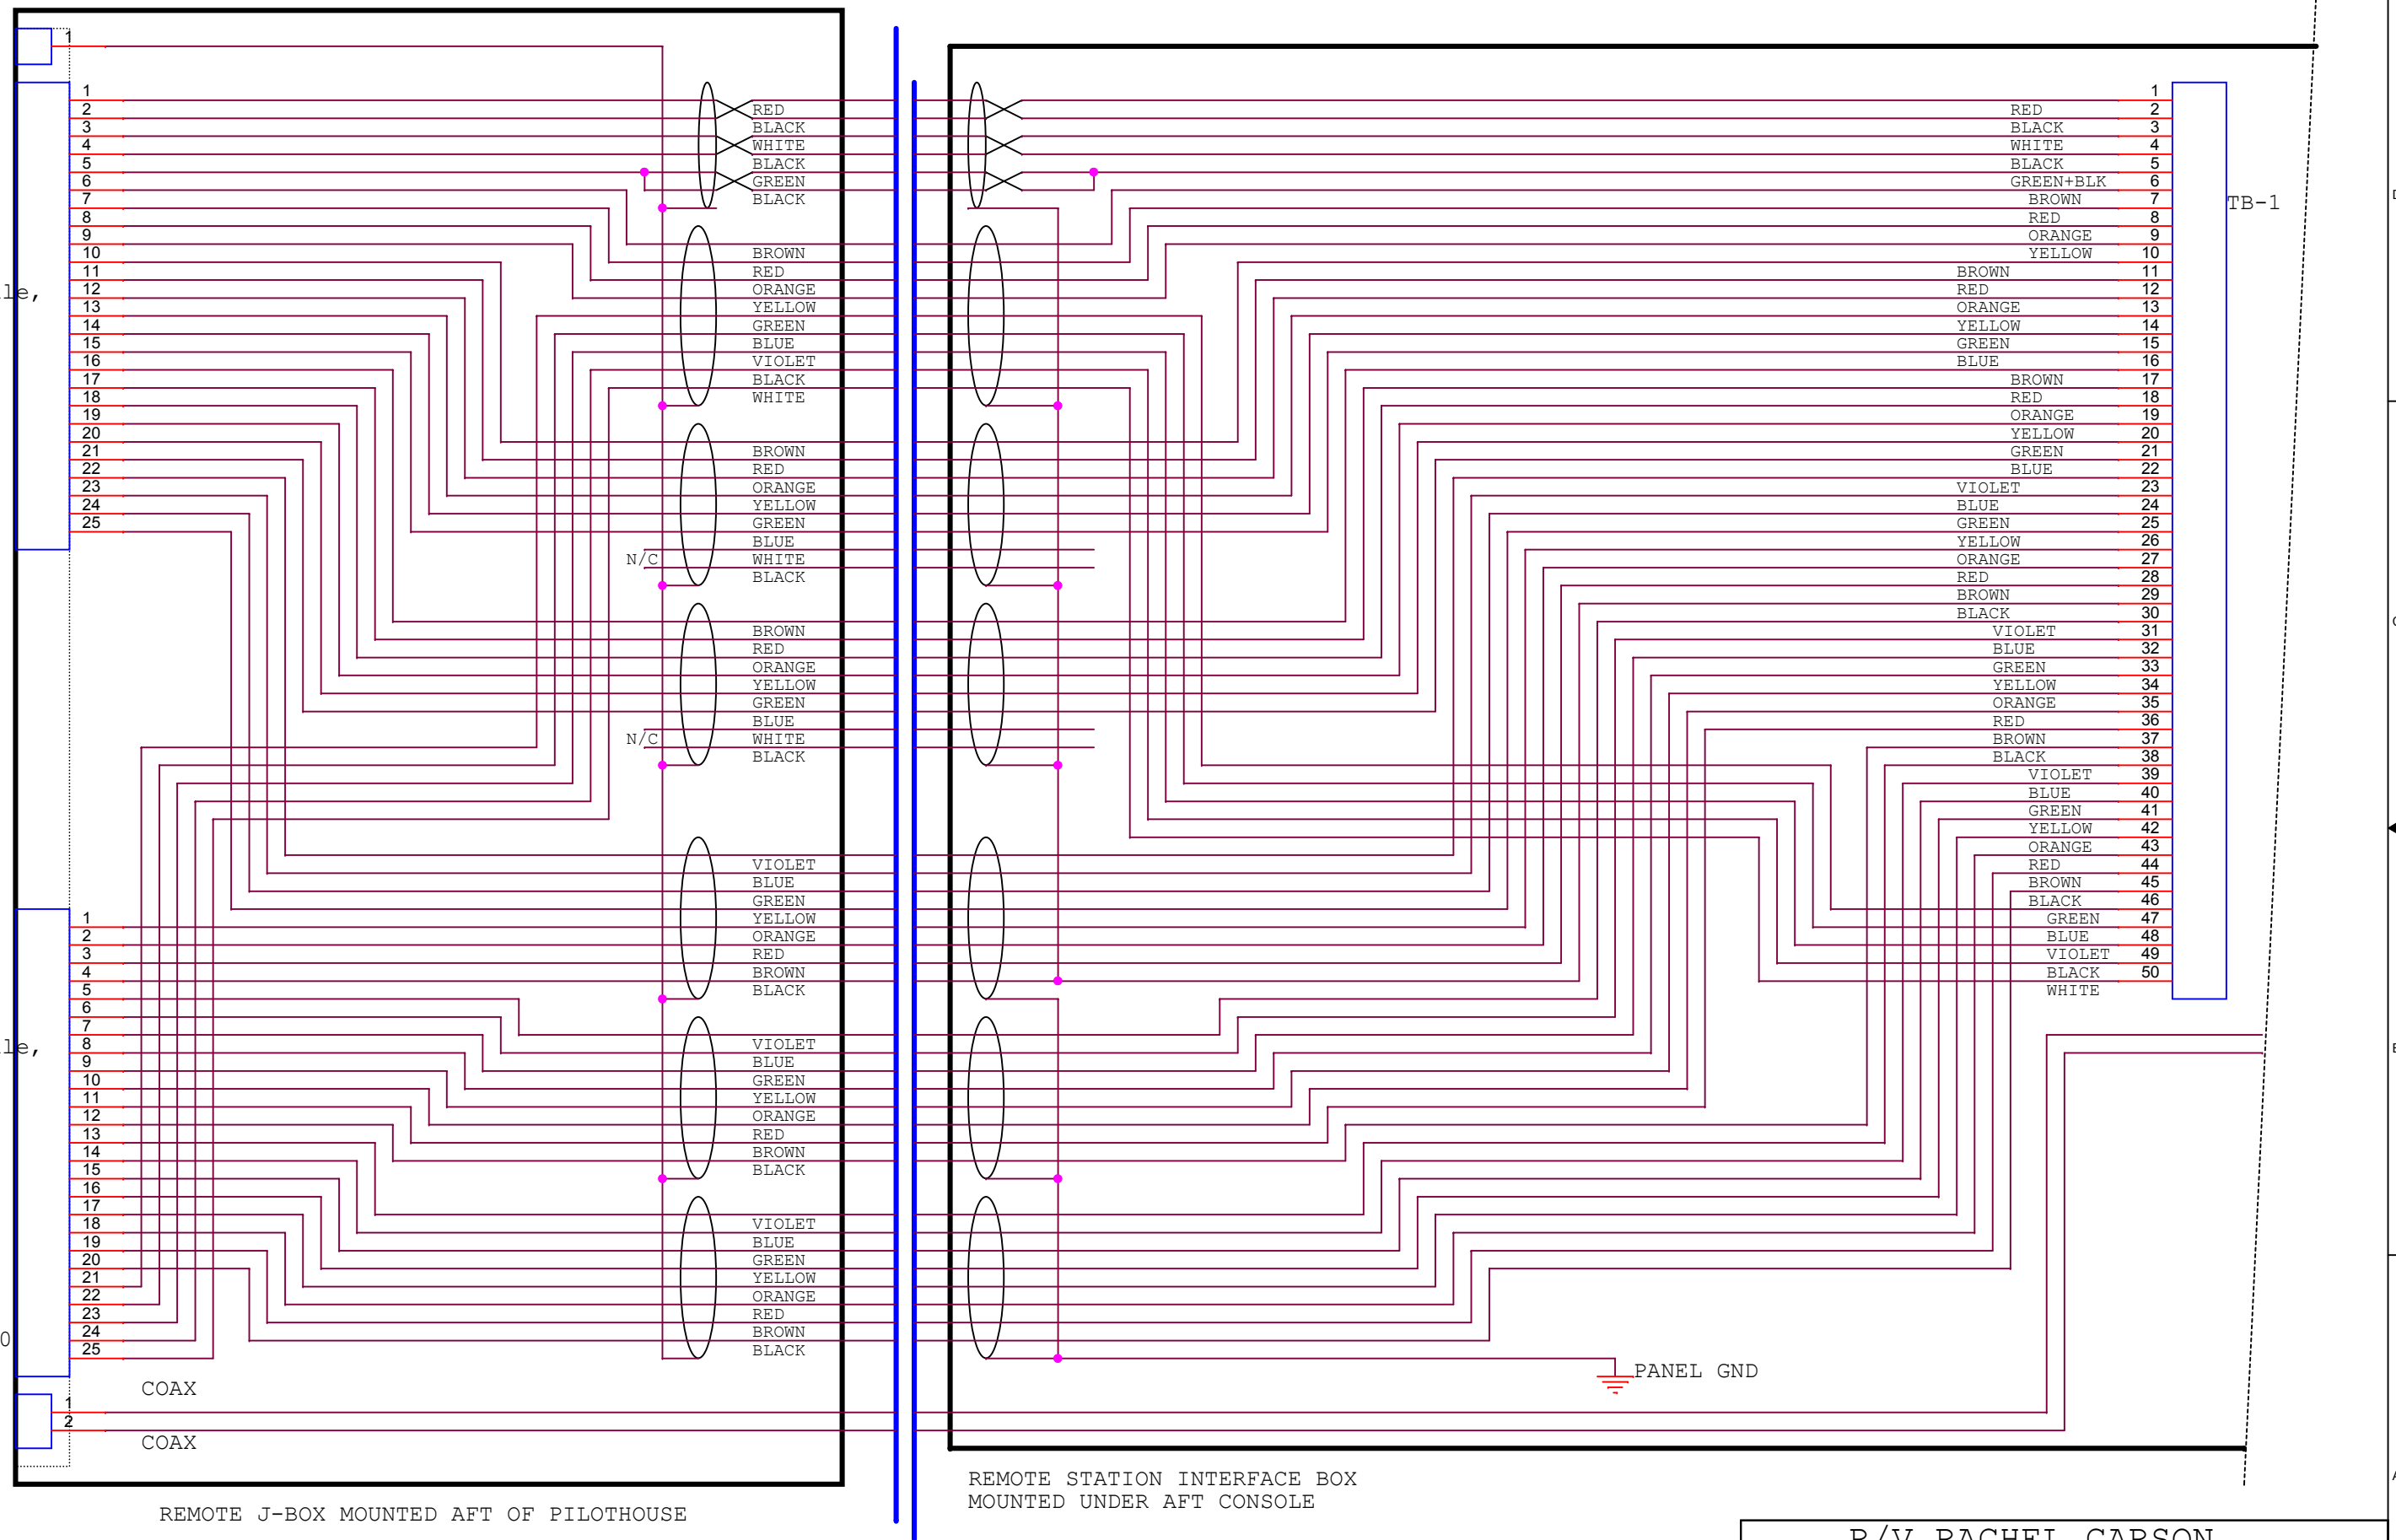

R/V RACHEL CARSON

Title	REMOTE STATION INTERFACE JB AND CABLE
-------	---------------------------------------

Size B	Document Number <Doc>	Rev -
-----------	--------------------------	----------

Date: Thursday, April 04, 2013 Sheet 7 of 10

4/3/2013