


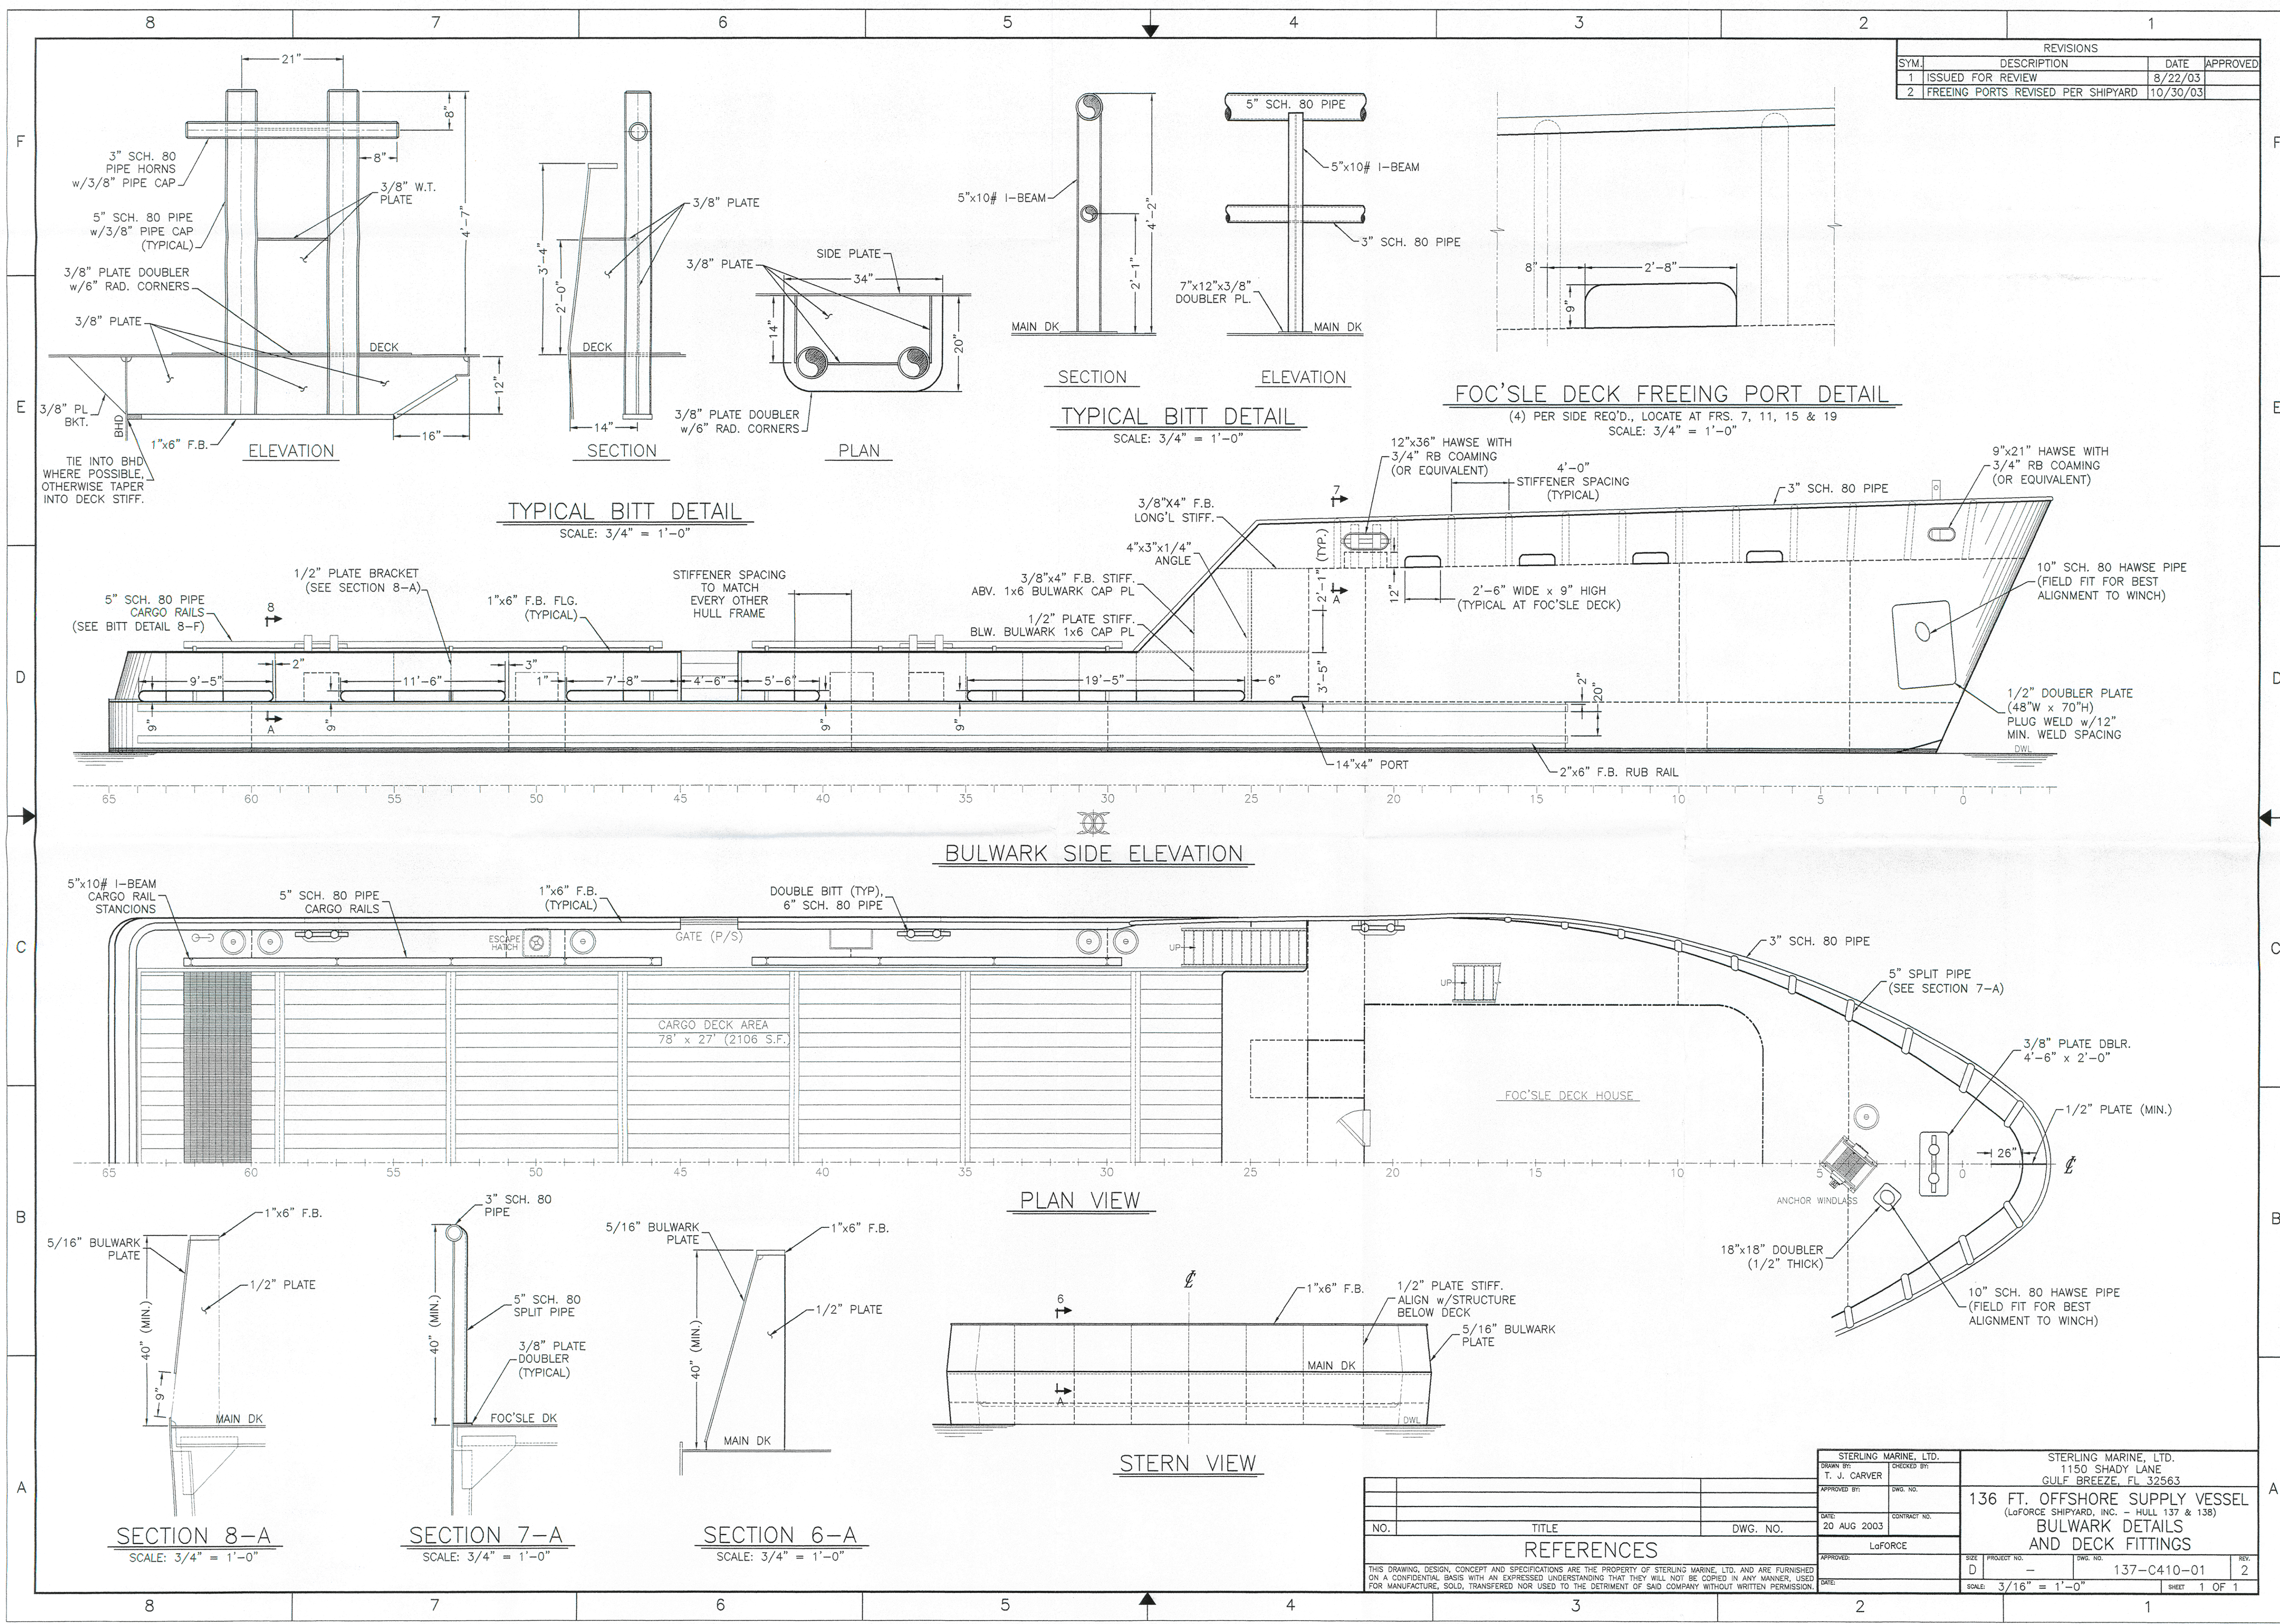

REVISIONS			
SYM.	DESCRIPTION	DATE	APPROVED
1	ISSUED FOR REVIEW	8/22/03	
2	FREEING PORTS REVISED PER SHIPYARD	10/30/03	

STERLING MARINE, LTD. DRAWN BY: T. J. CARVER		STERLING MARINE, LTD. 1150 SHADY LANE GULF BREEZE, FL 32563	
APPROVED BY:	DWG. NO.	DATE:	CONTRACT NO.
20 AUG 2003			
LoFORCE		SIZE:	PROJECT NO.
		D	137-C410-01
		SCALE:	3/16" = 1'-0"
			SHEET 1 OF 1

REFERENCES		
NO.	TITLE	DWG. NO.

THIS DRAWING, DESIGN, CONCEPT AND SPECIFICATIONS ARE THE PROPERTY OF STERLING MARINE, LTD. AND ARE FURNISHED ON A CONFIDENTIAL BASIS WITH AN EXPRESSED UNDERSTANDING THAT THEY WILL NOT BE COPIED IN ANY MANNER, USED FOR MANUFACTURE, SOLD, TRANSFERRED NOR USED TO THE DETRIMENT OF SAID COMPANY WITHOUT WRITTEN PERMISSION.