
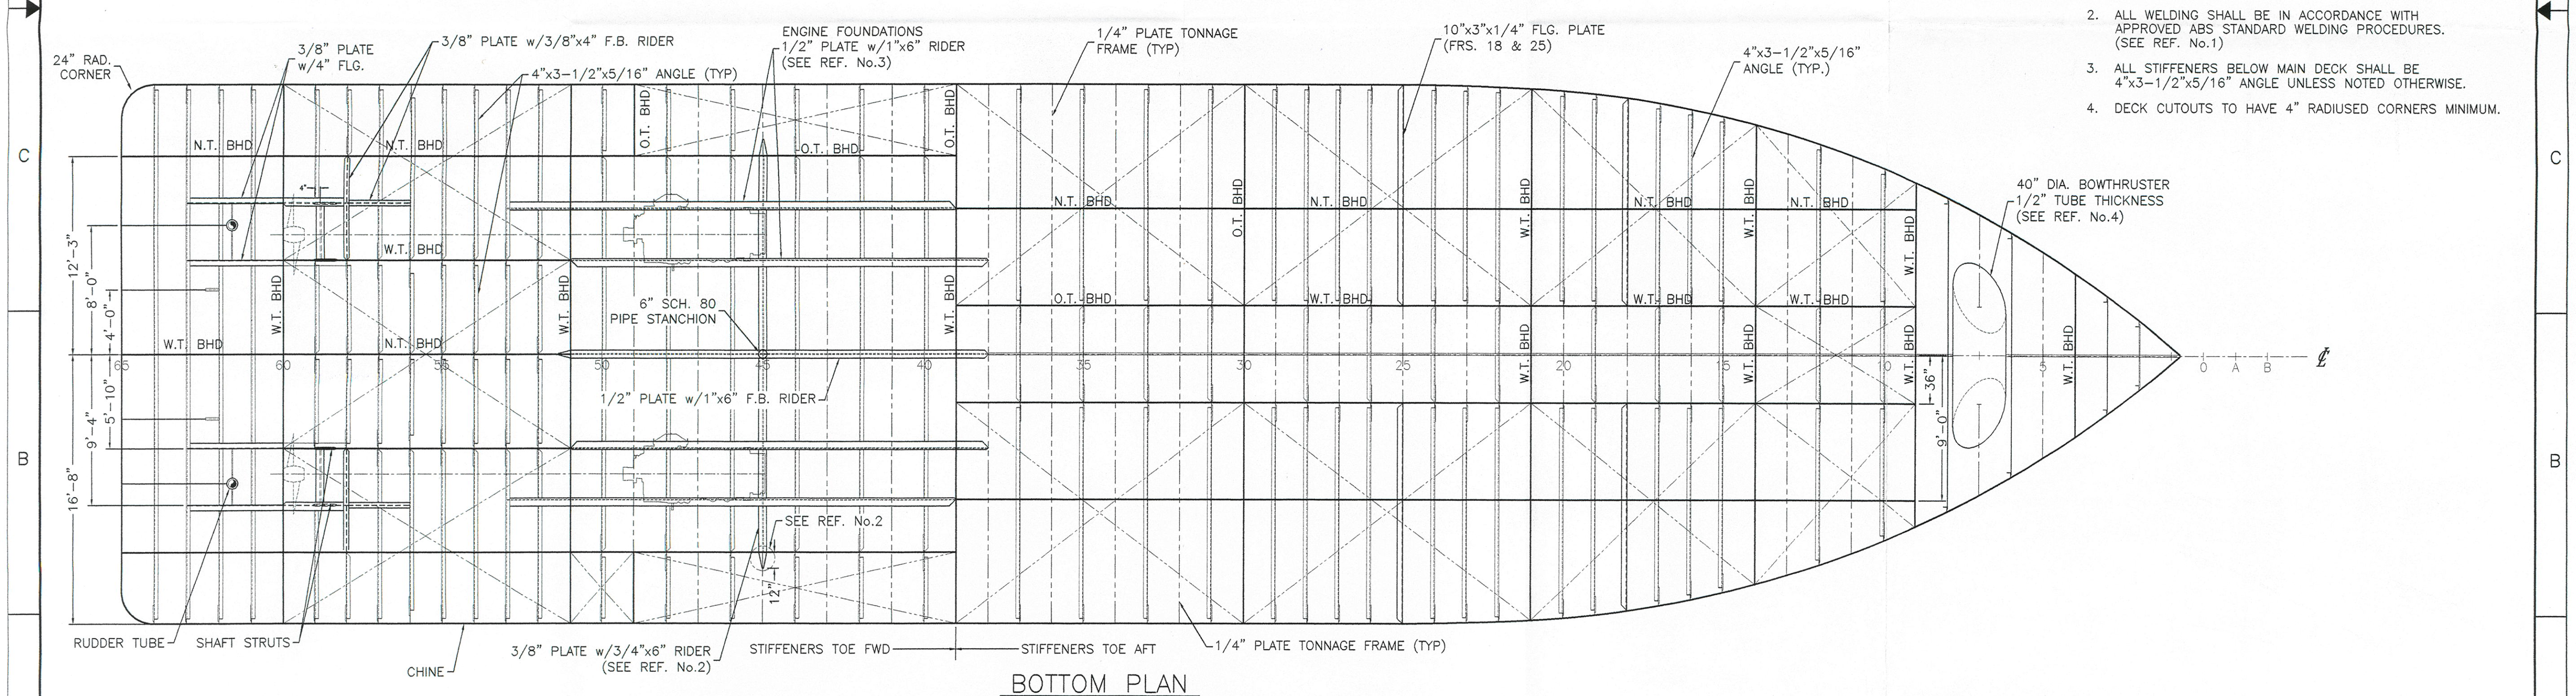


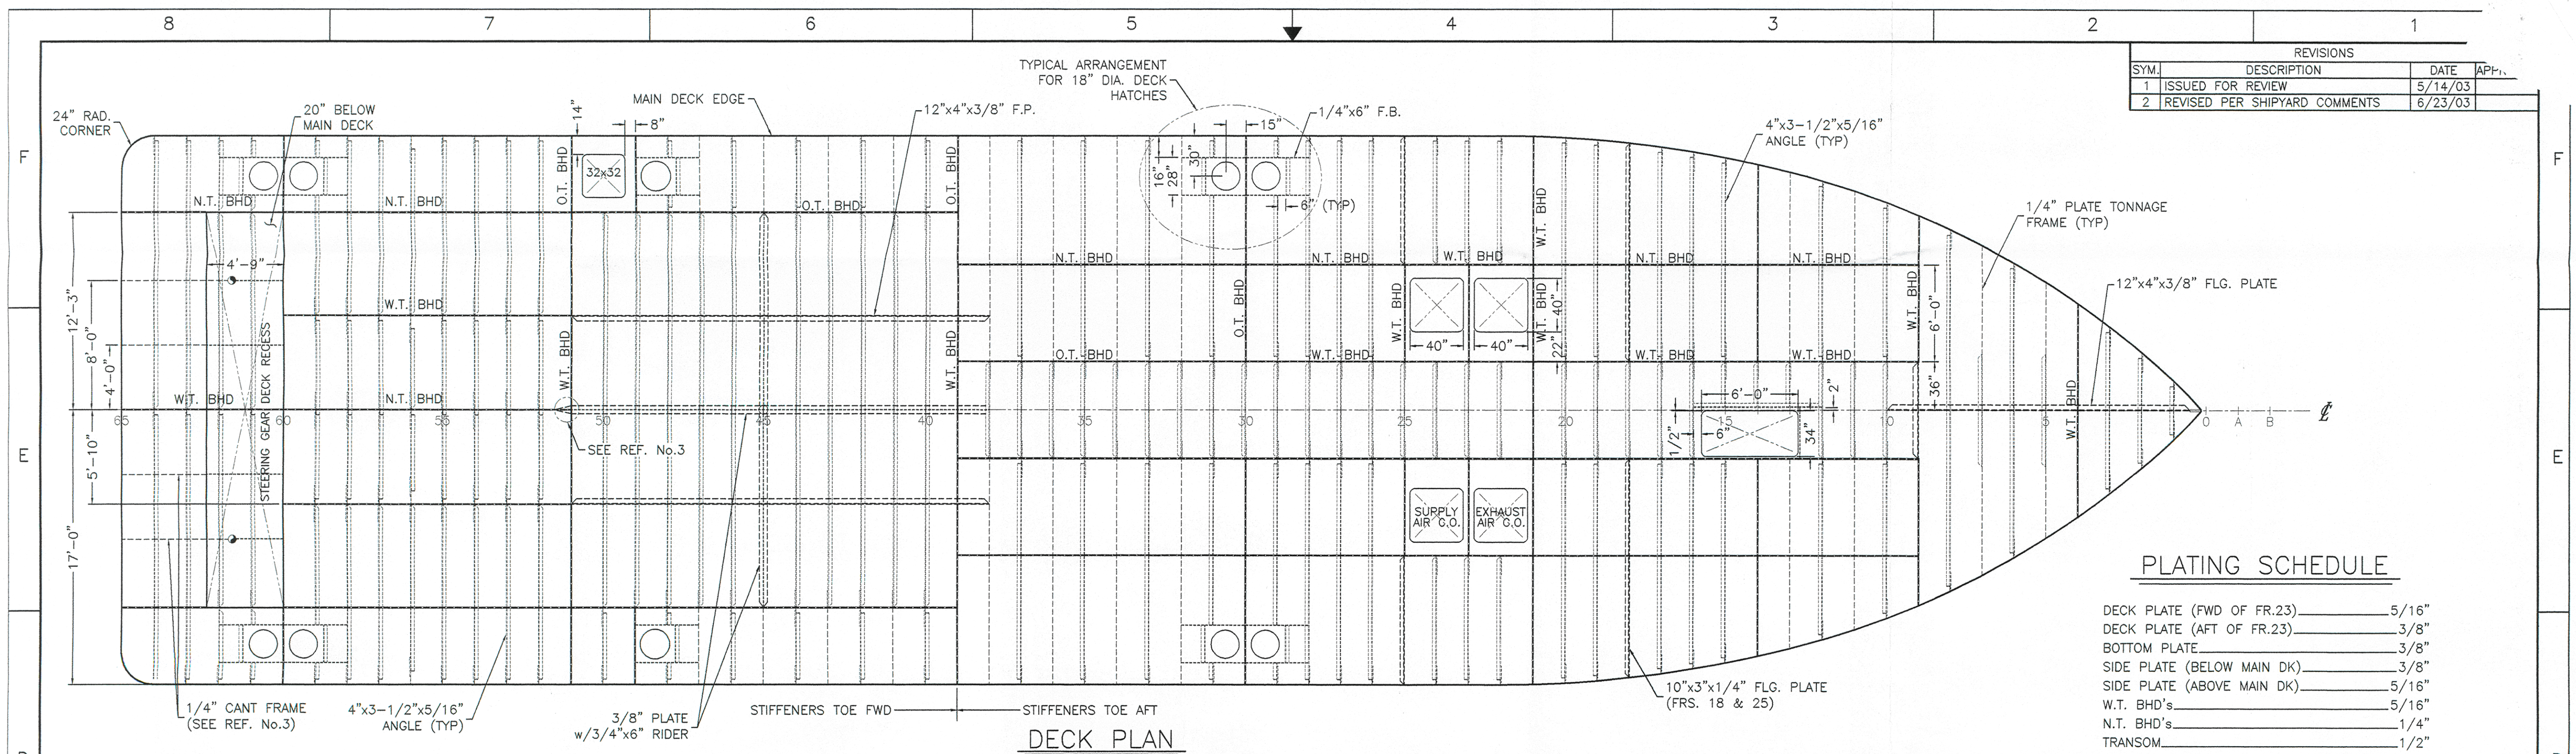

4	BOWTHRUSTER DETAILS	143-C310-01	STERLING MARINE, LTD. DRAWN BY: T. J. CARVER		STERLING MARINE, LTD. 1150 SHADY LANE GULF BREEZE, FL 32563		A
3	LONGITUDINAL SECTIONS	143-C307-01	APPROVED BY: DWG. NO.		136 FT. OFFSHORE SUPPLY VESSEL (LoFORCE SHIPYARD, INC. - HULL 137 & 138) DECK & BOTTOM STRUCTURE PLAN		
2	TRANSVERSE SECTIONS	143-C305-02	DATE: 02 MAY 2003				
1	MIDSHIP SECTIONS	143-C301-01	CONTRACT NO.				
NO.	TITLE	DWG. NO.	LoFORCE				
REFERENCES							
THIS DRAWING, DESIGN, CONCEPT AND SPECIFICATIONS ARE THE PROPERTY OF STERLING MARINE, LTD. AND ARE FURNISHED ON A CONFIDENTIAL BASIS WITH AN EXPRESSED UNDERSTANDING THAT THEY WILL NOT BE COPIED IN ANY MANNER, USED, REPRODUCED, COPIED, TRANSMITTED, SOLD, TRANSFERRED OR USED TO THE DETRIMENT OF SAID COMPANY OR PERSON.							
DATE:			APPROVED:		SIZE PROJECT NO.	DWG. NO.	REV.
					D -	137-C305-01	2
					SCALE: 3/16" = 1'-0"	SHEET 1 OF 2	