
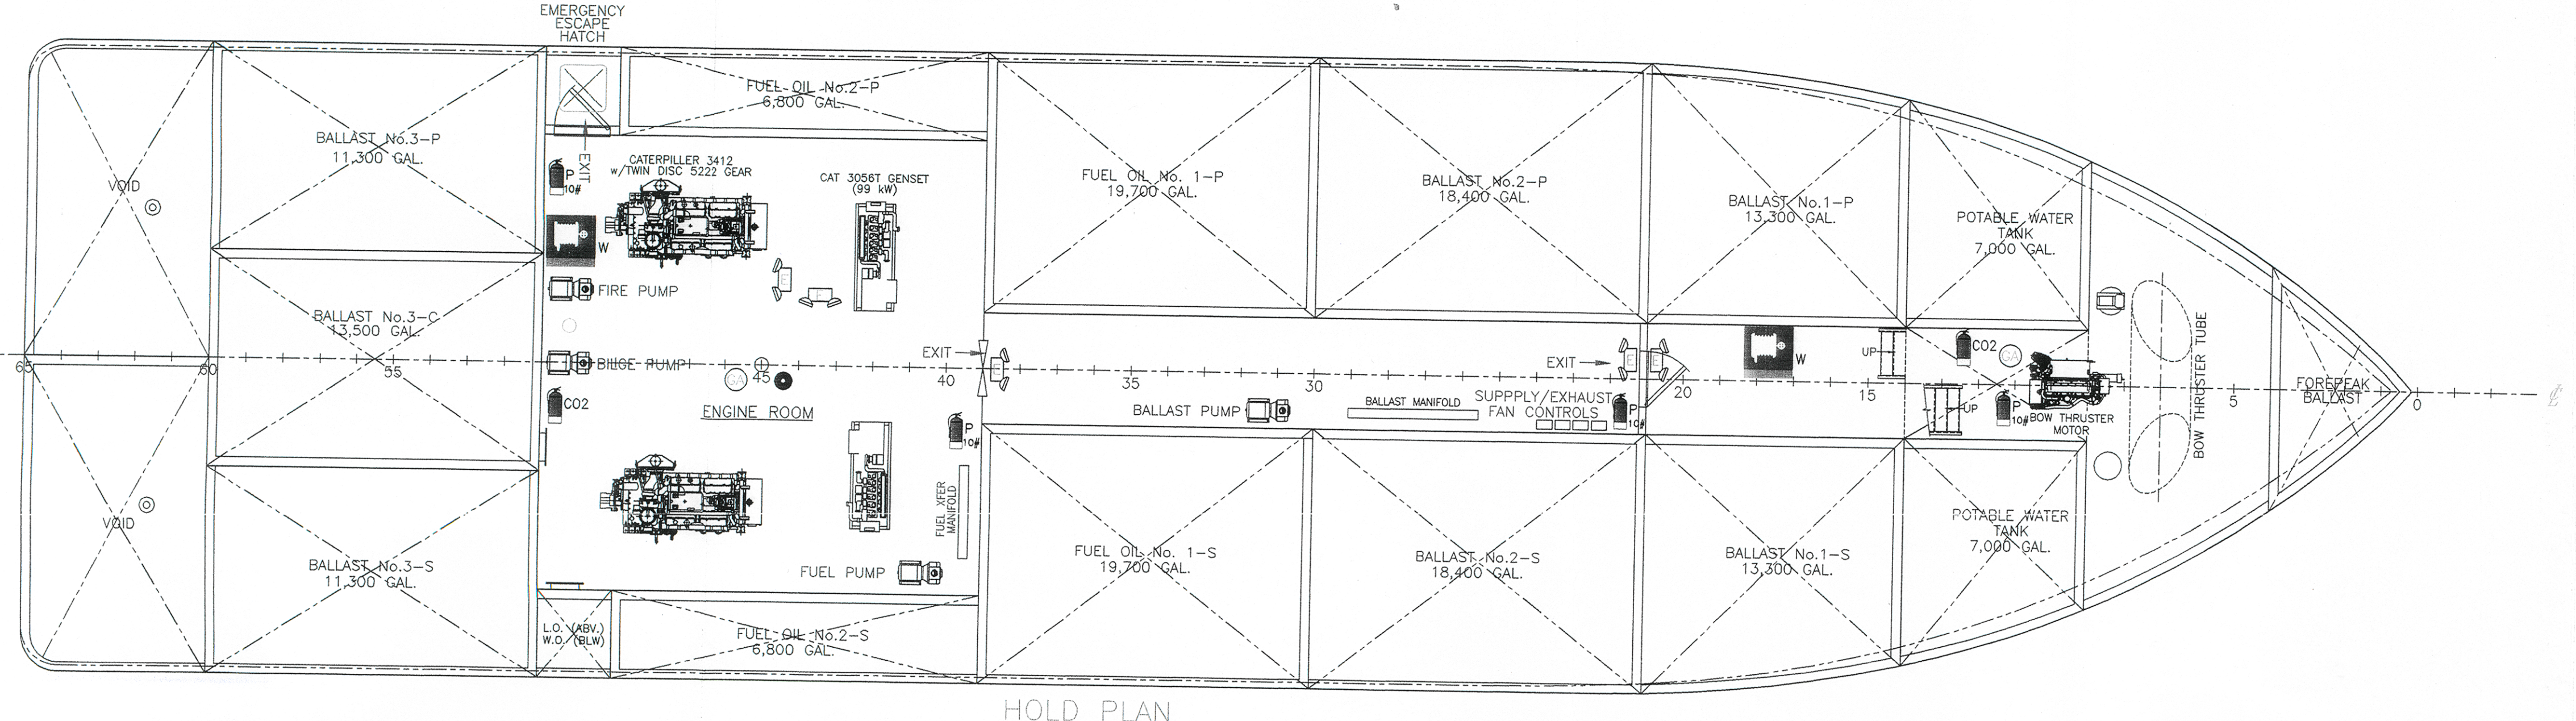
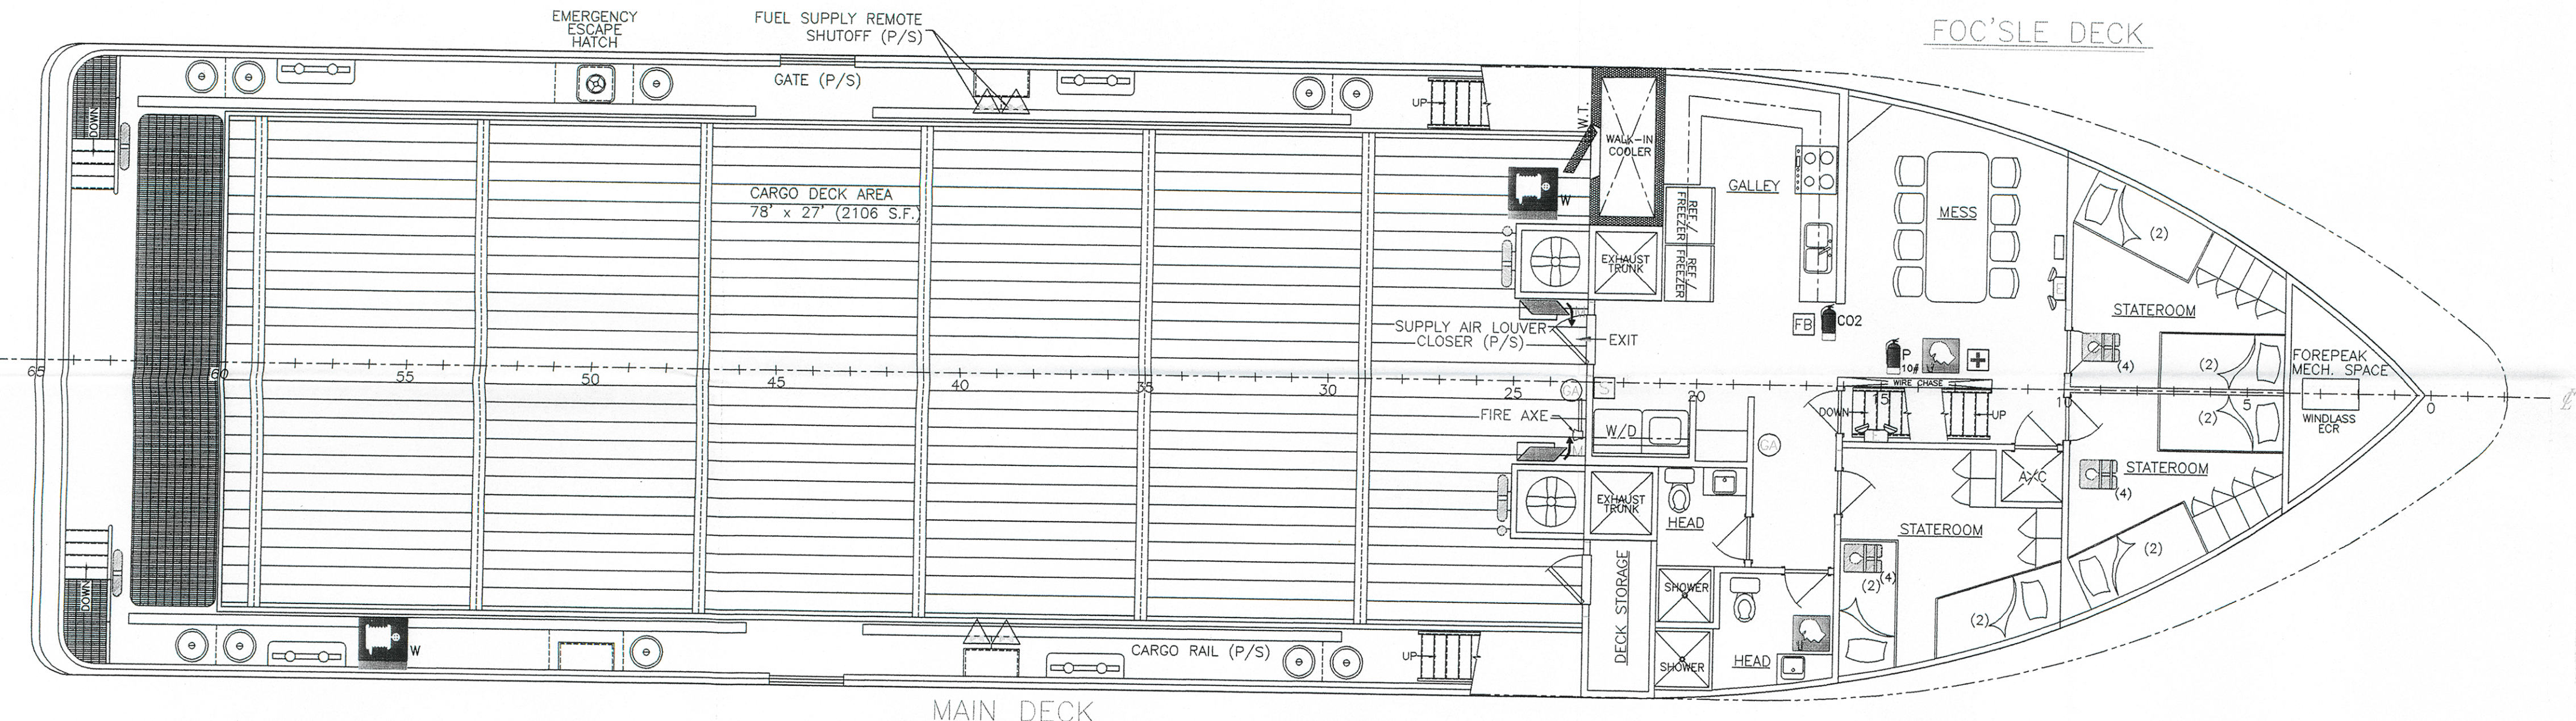


REVISIONS			
SYM	DESCRIPTION	DATE	APPROVED
1	ISSUED FOR REVIEW	12/9/03	
2	REVISED PER ODYSSEA MARINE COMMENTS	3/30/06	
3	REVISED PER ODYSSEA MARINE COMMENTS	4/24/06	

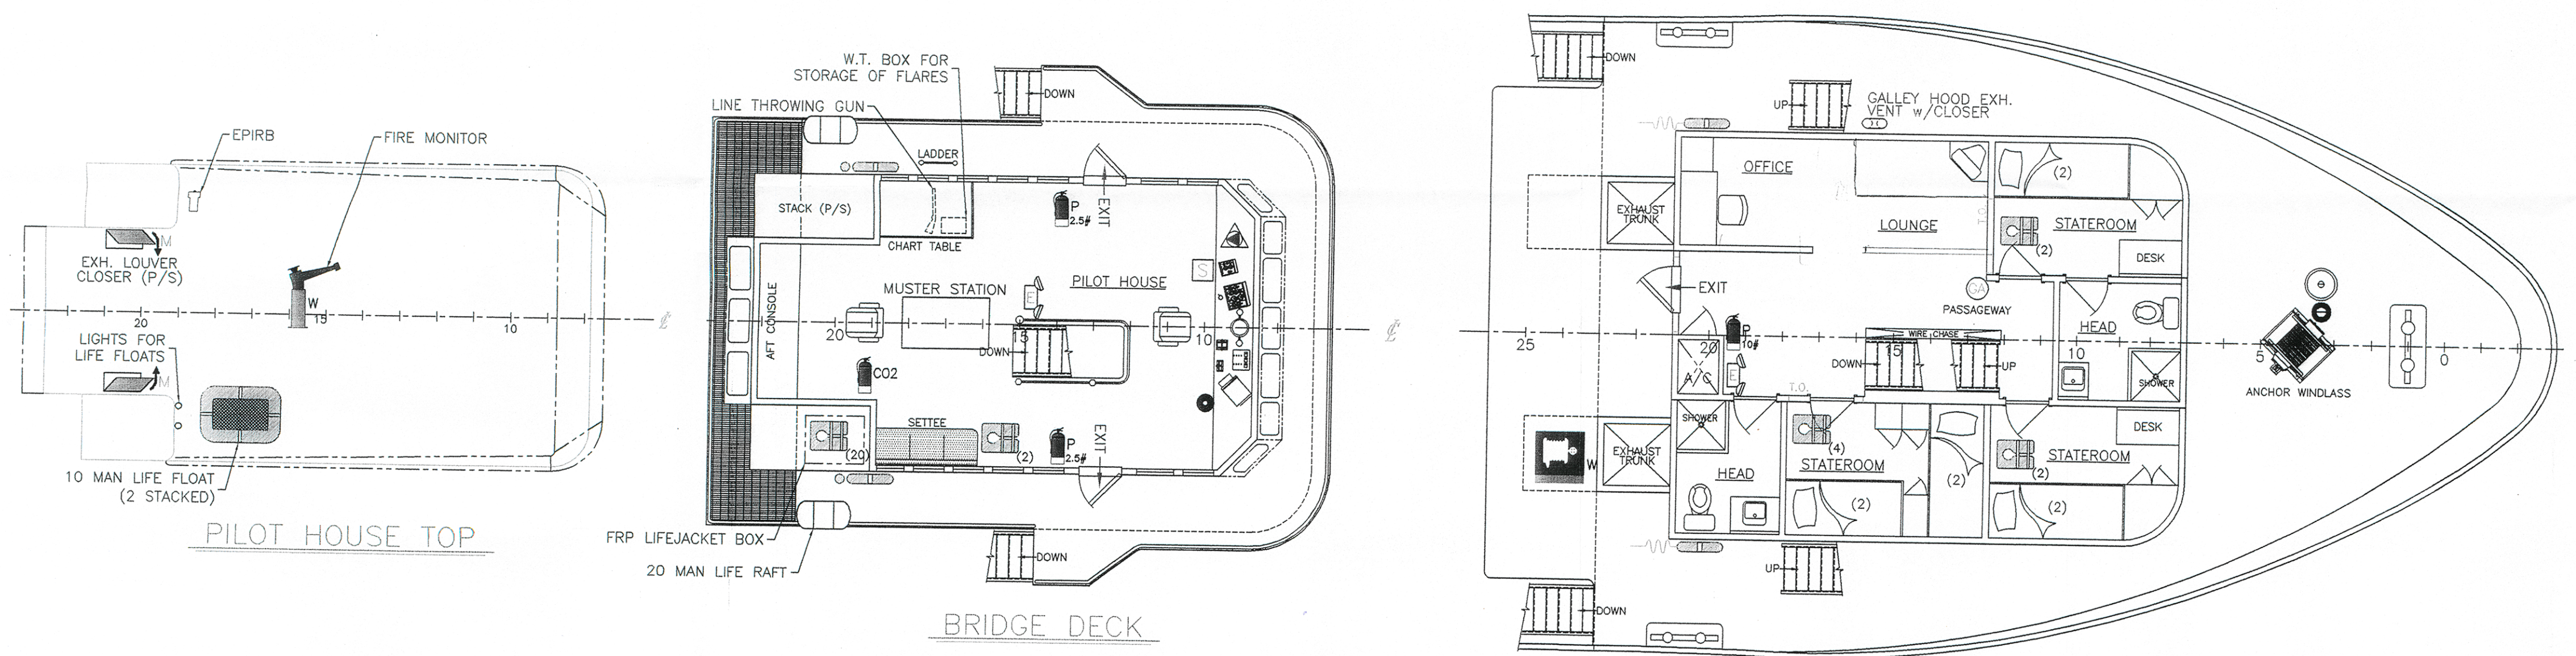

SYMBOLS LEGEND

SYMBOL	QTY	ITEM DESCRIPTION
	7	PORTABLE FIRE EXTINGUISHER, DRY CHEMICAL (ABC-II)
	4	PORTABLE FIRE EXTINGUISHER, CO2
	42	LIFE JACKETS w/LIGHT (SEE GENERAL NOTE No.1)
	1	LIFE RING w/LIGHT (SEE GENERAL NOTE No.2)
	1	LIFE RING w/LINE (SEE GENERAL NOTE No.2)
	1	LIFE RING (SEE GENERAL NOTE No.2)
	8	10 MAN LIFE FLOATS w/LINE & TWO PADDLES (SEE GENERAL NOTE No.2)
	5	FIRE STATION (SEE GENERAL NOTE No.4)
	4	REMOTE FUEL SHUT-OFF
	1	FIRE AXE
	2	GENERAL ALARM CONTACT MAKER
	5	GENERAL ALARM LIGHT/BELL
	2	EMERGENCY STOP FOR HVAC FANS AS WELL AS THE PUMPS FOR FUEL & SEWAGE
	9	EMERGENCY LIGHT
	1	FIREMAIN PUMP REMOTE START/STOP
	1	EPIRB (SEE GENERAL NOTE No.1)
	1	WATERTIGHT FLARE BOX
	1	LINE THROWING GUN
	1	MACHINERY SPACE VENT CLOSING DEVICE
	1	FIRE MONITOR
	1	FIRE BLANKET
	1	EYE WASH STATION
	2	LIFE RAFT, 20 PERSON
	1	FIRST AID

GENERAL NOTES

1. VESSEL NAME SHALL BE STENCILED ON EACH LIFE PRESERVER & THE EPIRB.
2. VESSEL NAME SHALL BE STENCILED ON EACH RING BUOY AND ON THE BUOYANT LIFE FLOATS.
3. THE FIREMAIN PUMP IS LOCATED IN THE ENGINE ROOM AND IS CAPABLE OF BEING STARTED REMOTELY FROM THE PILOT HOUSE OR LOCALLY. ALL VALVES AND PIPING REQUIRED FOR OPERATION OF THE FIREMAIN SYSTEM SHOULD REMAIN IN READY POSITION AT ALL TIMES.
4. EACH FIRE STATION SHALL BE EQUIPPED WITH A 50' U.L. RATED HOSE, USCG APPROVED NOZZLE, HOSE RACK AND UNIVERSAL SPANNER WRENCH.
5. CERTIFICATE OF INSPECTION & STABILITY LETTER TO BE POSTED IN THE PILOT HOUSE.
6. VALVES SERVING VITAL SYSTEMS (AS DEFINED BY 46 CFR 128.130) TO BE LABELED WITH TAGS AS TO THEIR FUNCTION.

STERLING MARINE, LTD.		STERLING MARINE, LTD.	
DESIGNED BY	1150 SHADY LANE	136 FT. OFFSHORE SUPPLY VESSEL	
APPROVED BY	GULF BREEZE, FL 32563	FIRE SAFETY AND EVACUATION	
DATE	10/12/2003	PLAN OF M/V LYAL TEAM	
LoFORCE		137-C445-01	
REVISED BY		REVISED BY	
DATE		DATE	
REVISED BY		REVISED BY	
DATE		DATE	

THIS DRAWING, DESIGN, CONCEPT AND SPECIFICATIONS ARE THE PROPERTY OF STERLING MARINE, LTD. AND ARE LOANED TO THE CLIENT FOR THE PURPOSE OF MANUFACTURING. THIS DRAWING IS NOT TO BE REPRODUCED OR COPIED IN ANY MANNER, USED FOR ANY OTHER PURPOSE, OR TRANSMITTED IN ANY MANNER WITHOUT WRITTEN PERMISSION FROM STERLING MARINE, LTD.