


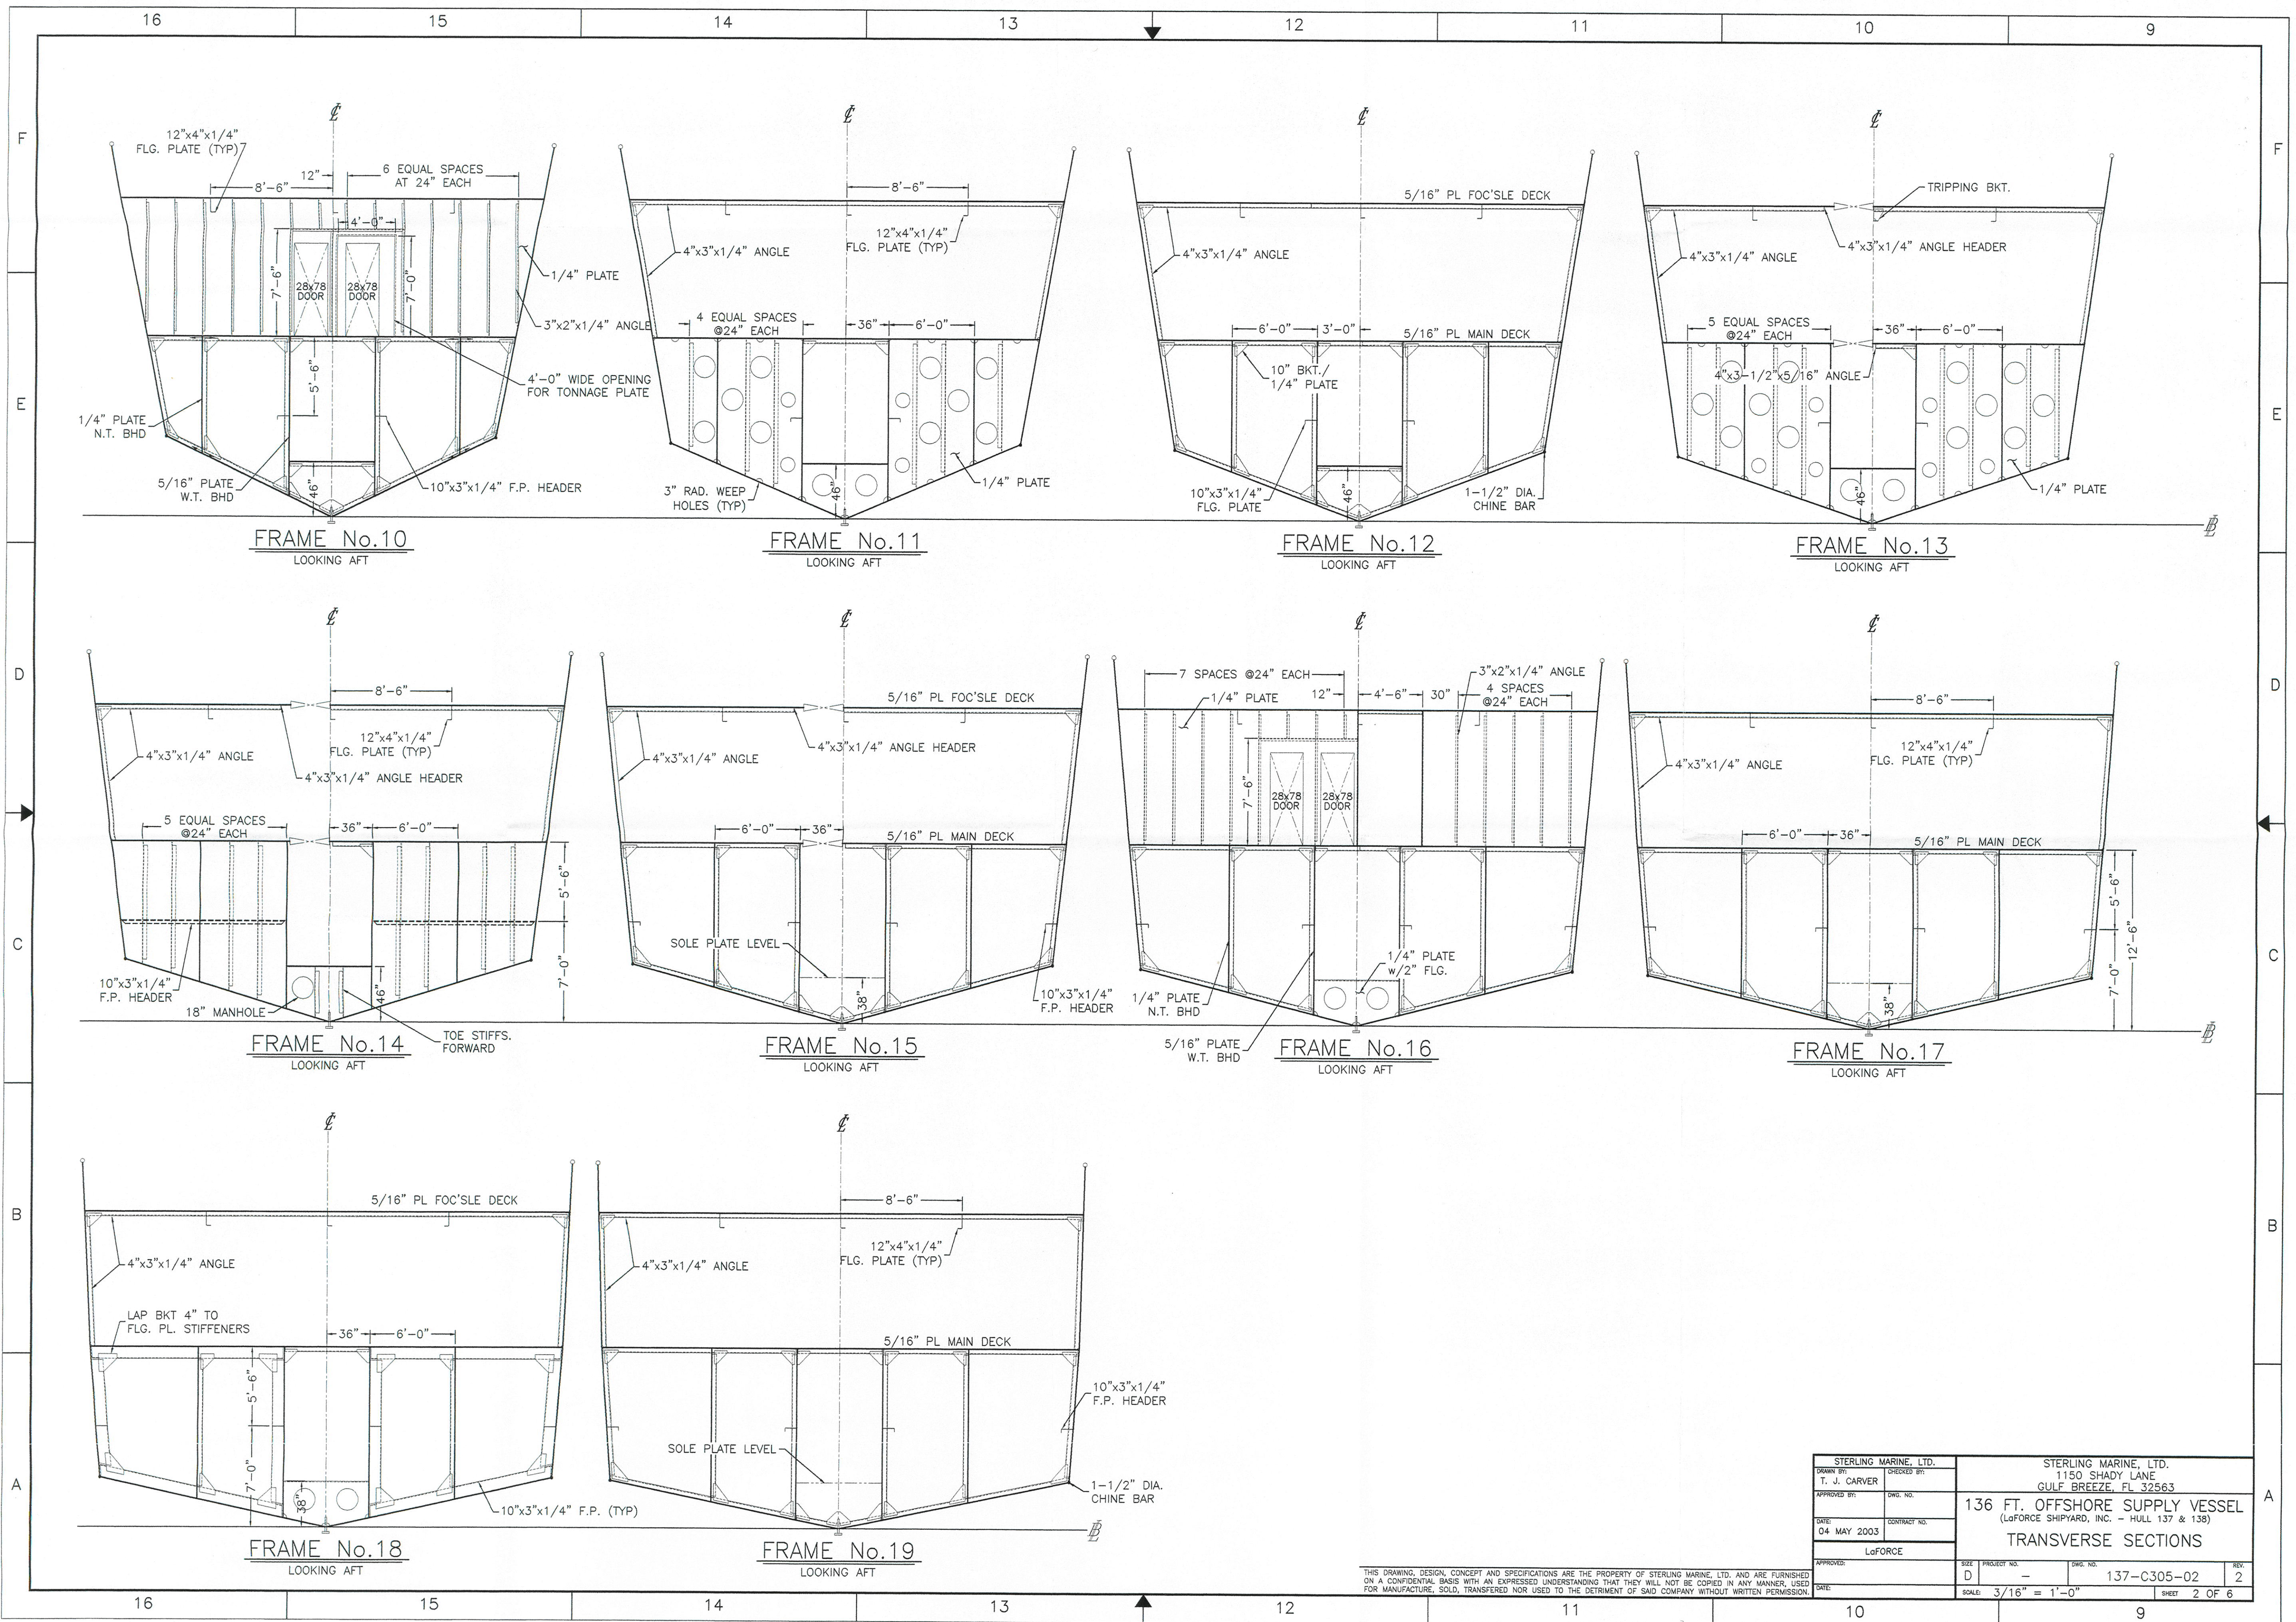

THIS DRAWING, DESIGN, CONCEPT AND SPECIFICATIONS ARE THE PROPERTY OF STERLING MARINE, LTD. AND ARE FURNISHED ON A CONFIDENTIAL BASIS WITH AN EXPRESSED UNDERSTANDING THAT THEY WILL NOT BE COPIED IN ANY MANNER, USED FOR MANUFACTURE, SOLD, TRANSFERRED NOR USED TO THE DETRIMENT OF SAID COMPANY WITHOUT WRITTEN PERMISSION.

STERLING MARINE, LTD. 1150 SHADY LANE GULF BREEZE, FL 32563		STERLING MARINE, LTD. 1150 SHADY LANE GULF BREEZE, FL 32563	
DRAWN BY: T. J. CARVER	CHECKED BY:	DATE: 04 MAY 2003	CONTRACT NO.:
APPROVED:	LoFORCE	PROJECT NO.:	137-C305-02
DATE:	SCALE: 3/16" = 1'-0"	SHEET	2 OF 6