


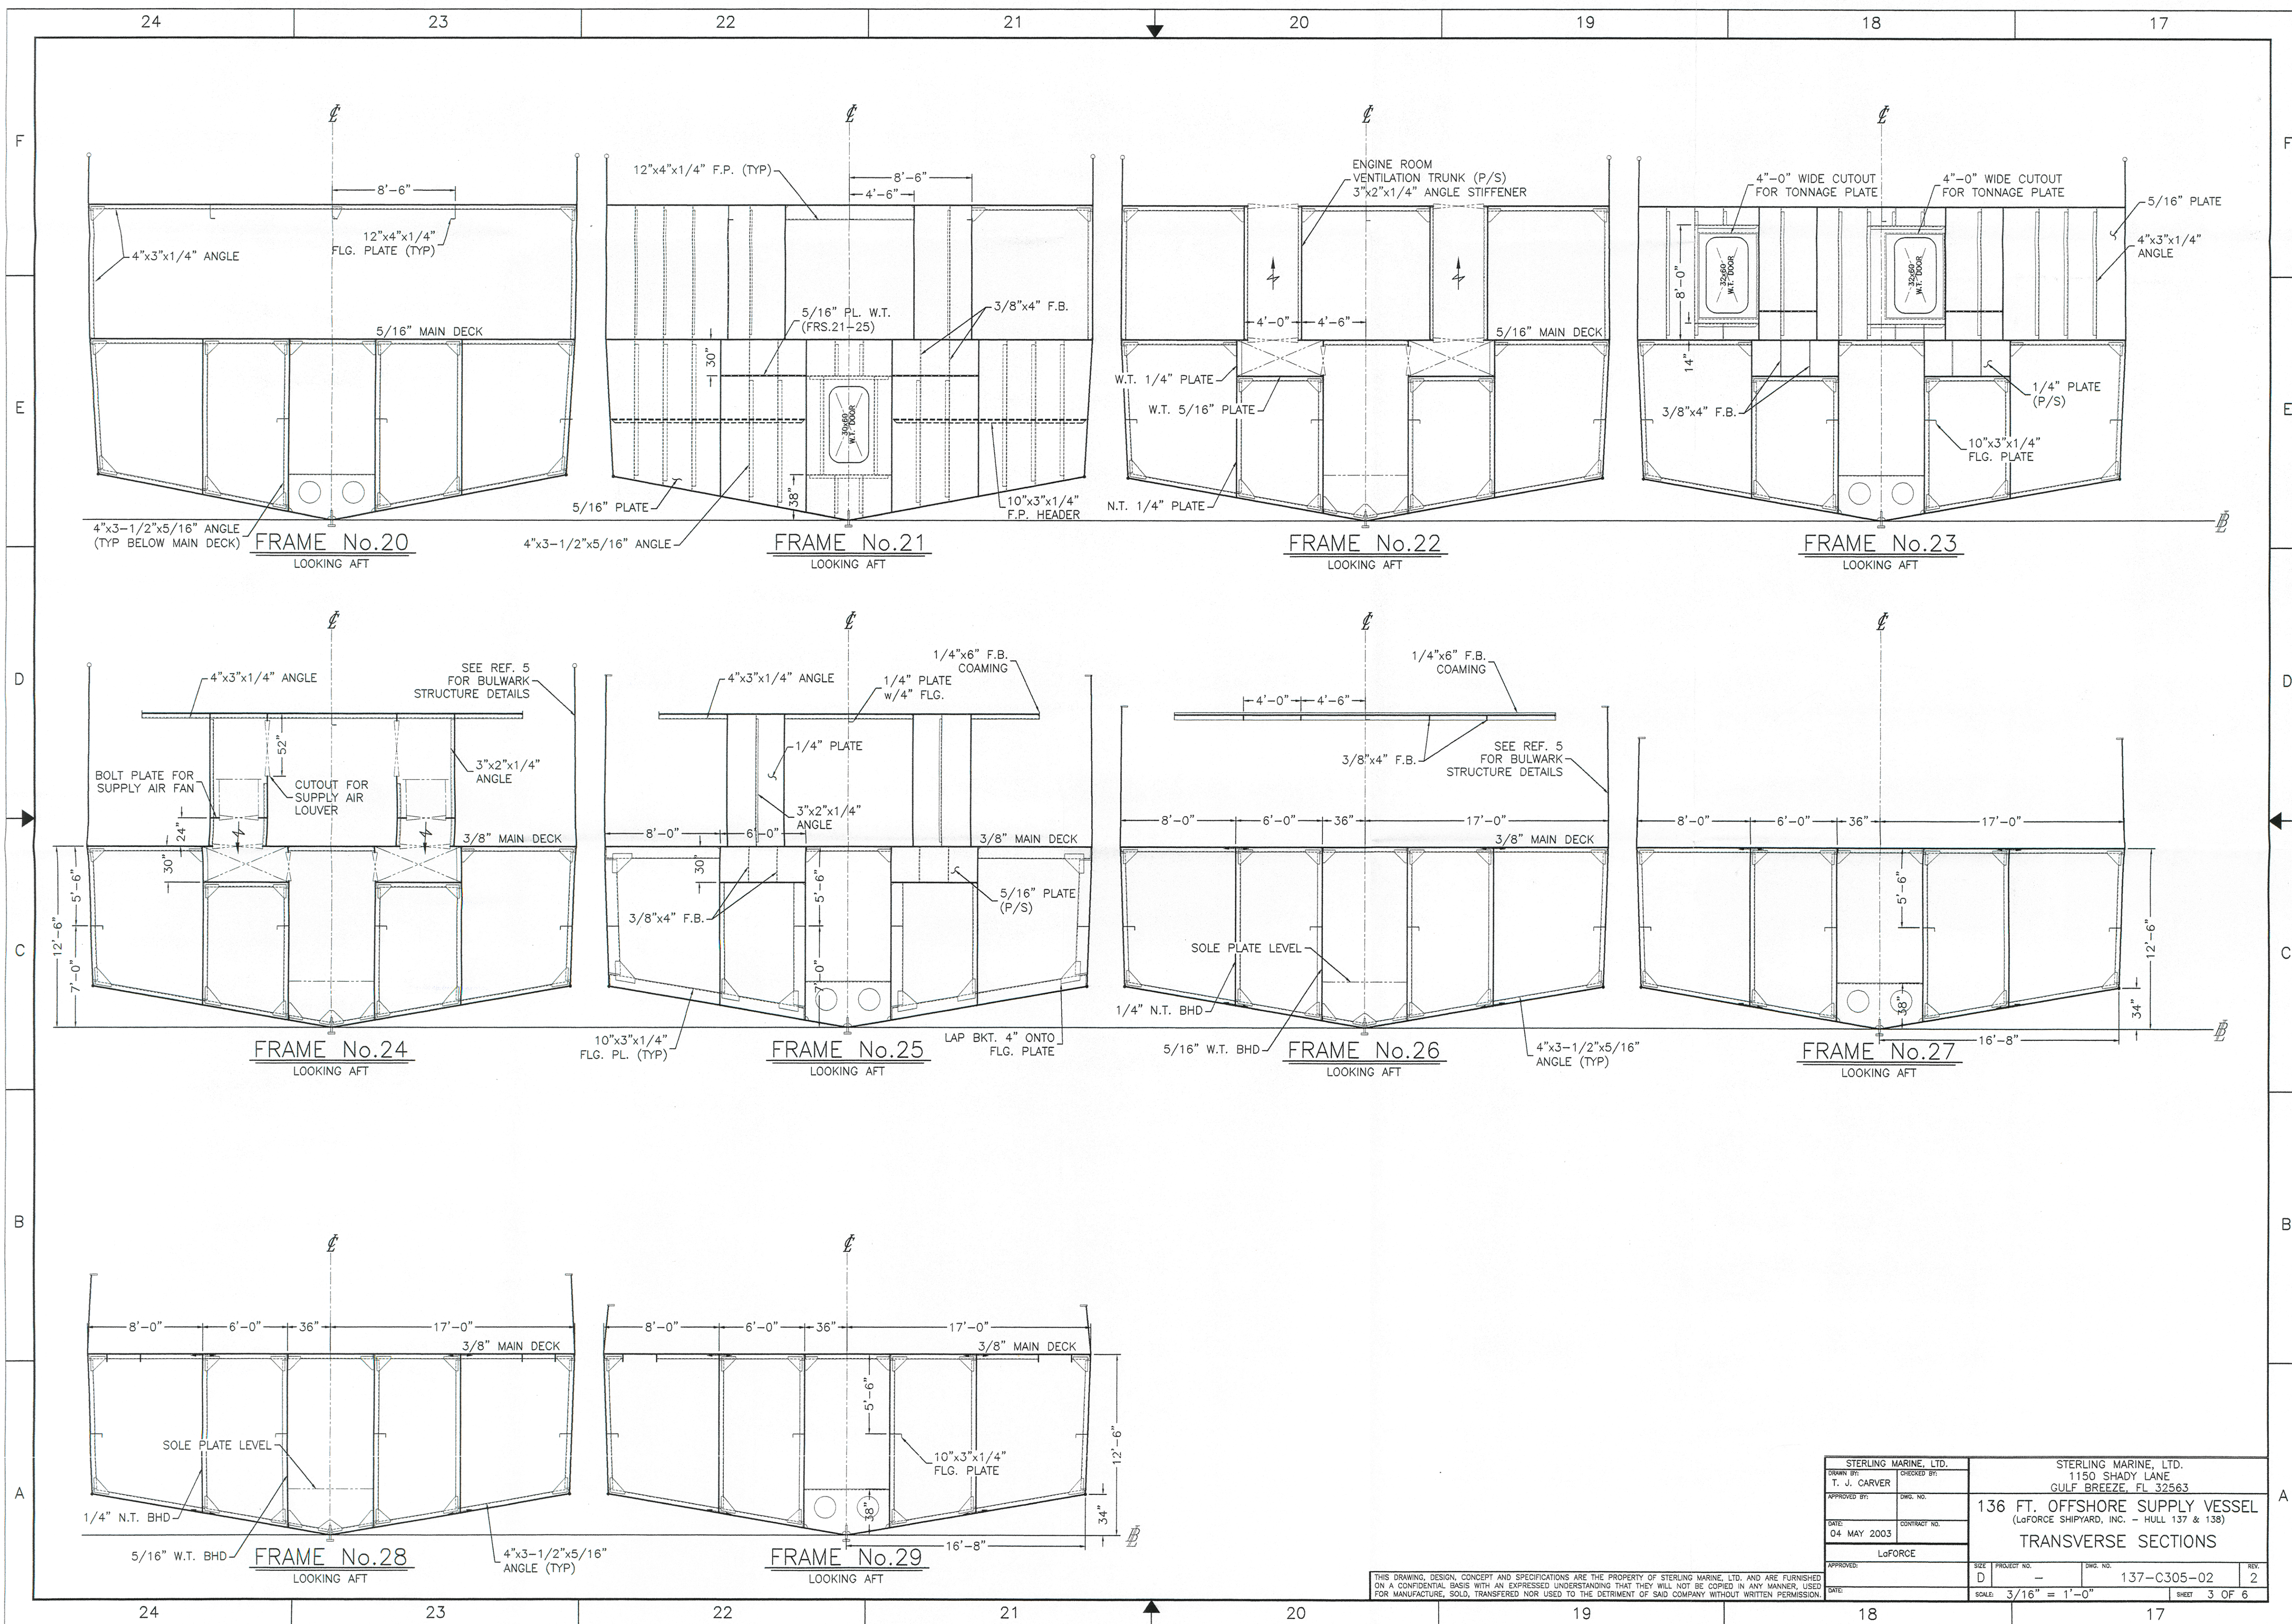

THIS DRAWING, DESIGN, CONCEPT AND SPECIFICATIONS ARE THE PROPERTY OF STERLING MARINE, LTD. AND ARE FURNISHED ON A CONFIDENTIAL BASIS WITH AN EXPRESSED UNDERSTANDING THAT THEY WILL NOT BE COPIED IN ANY MANNER, USED FOR MANUFACTURE, SOLD, TRANSFERRED NOR USED TO THE DETRIMENT OF SAID COMPANY WITHOUT WRITTEN PERMISSION.

STERLING MARINE, LTD.		STERLING MARINE, LTD.	
DRAWN BY:	T. J. CARVER	DESIGNED BY:	
APPROVED BY:		DWG. NO.:	
DATE:	04 MAY 2003	CONTRACT NO.:	
LoFORCE		SIZE:	D
		PROJECT NO.:	137-C305-02
		DWG. NO.:	2
		SCALE:	3/16" = 1'-0"
		SHEET:	3 OF 6