


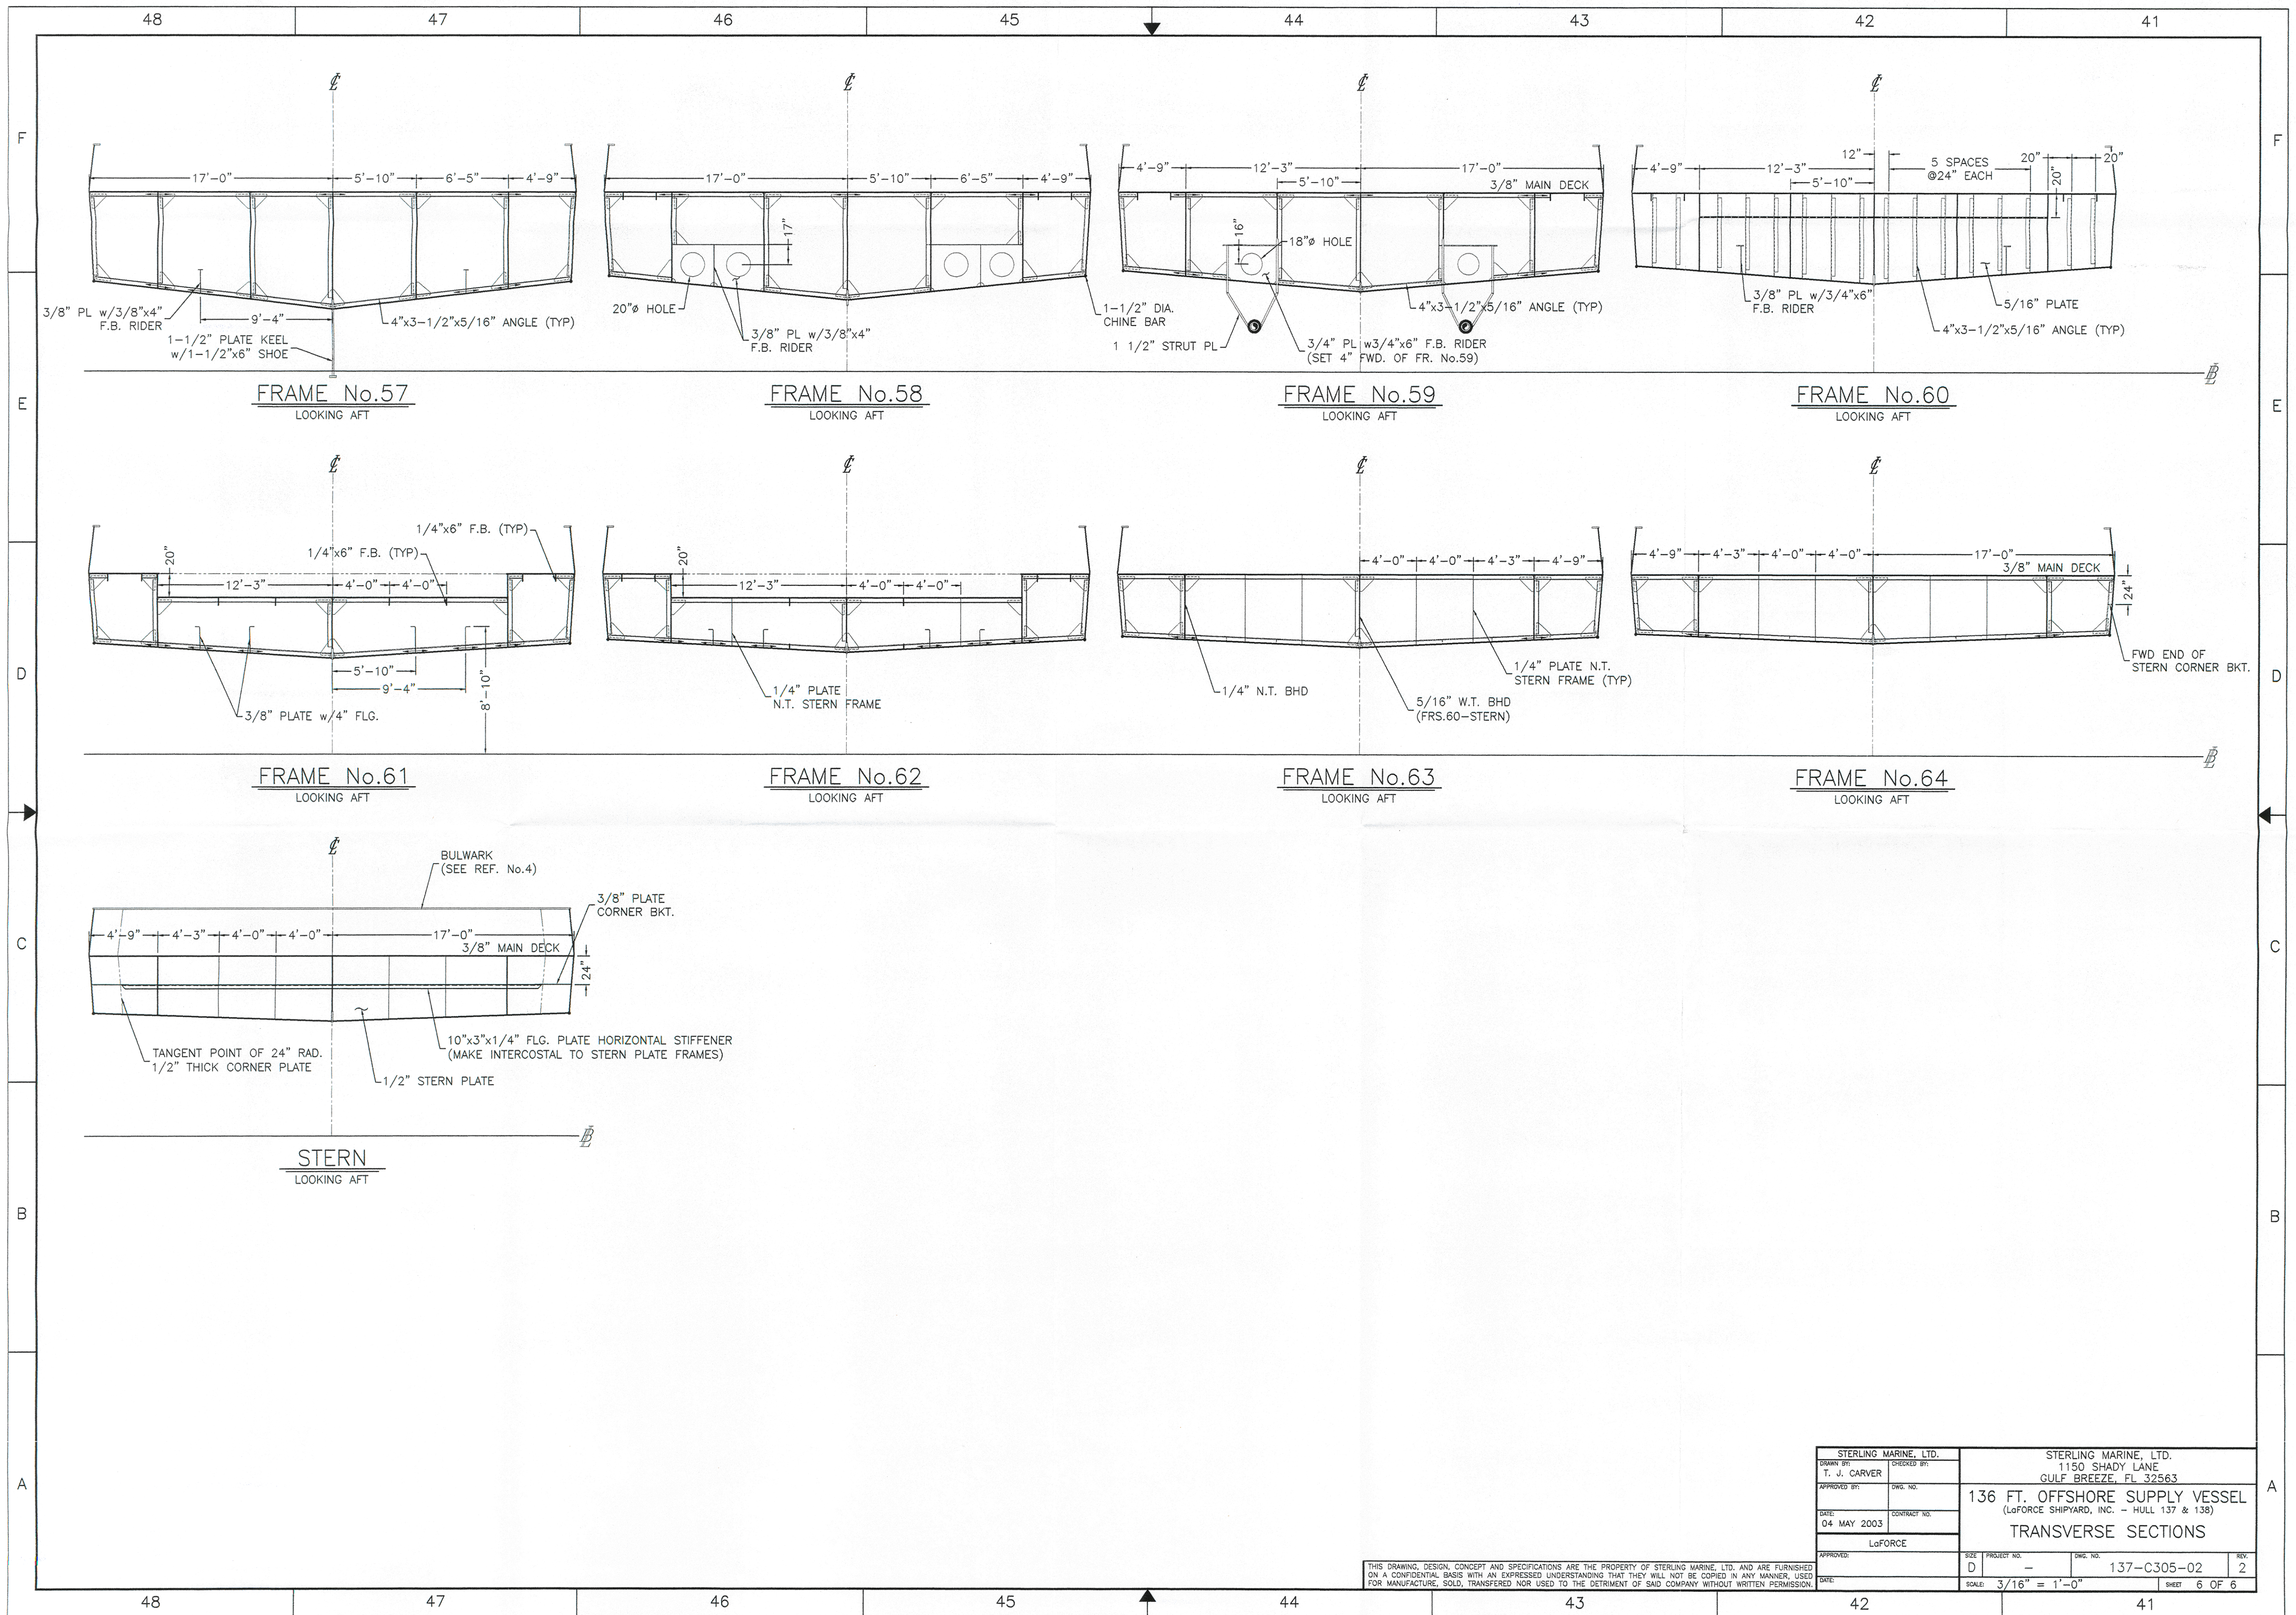

THIS DRAWING, DESIGN, CONCEPT AND SPECIFICATIONS ARE THE PROPERTY OF STERLING MARINE, LTD. AND ARE FURNISHED ON A CONFIDENTIAL BASIS WITH AN EXPRESSED UNDERSTANDING THAT THEY WILL NOT BE COPIED IN ANY MANNER, USED FOR MANUFACTURE, SOLD, TRANSFERRED NOR USED TO THE DETRIMENT OF SAID COMPANY WITHOUT WRITTEN PERMISSION.

STERLING MARINE, LTD. DRAWN BY: T. J. CARVER		STERLING MARINE, LTD. 1150 SHADY LANE GULF BREEZE, FL 32563	
APPROVED BY:	DWG. NO.	136 FT. OFFSHORE SUPPLY VESSEL (LoFORCE SHIPYARD, INC. - HULL 137 & 138)	REV.
DATE: 04 MAY 2003	CONTRACT NO.	137-C305-02	2
LoFORCE		SCALE: 3/16" = 1'-0"	
APPROVED:	PROJECT NO.	DWG. NO.	SHEET
DATE:	137-C305-02	137-C305-02	6 OF 6