
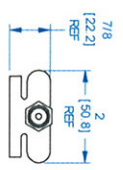
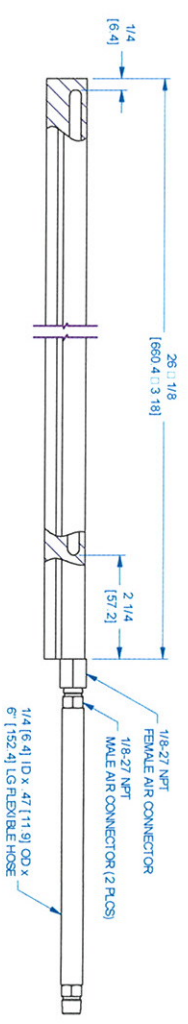


REVISIONS			
DATE	REV	DESCRIPTION	DRAWN

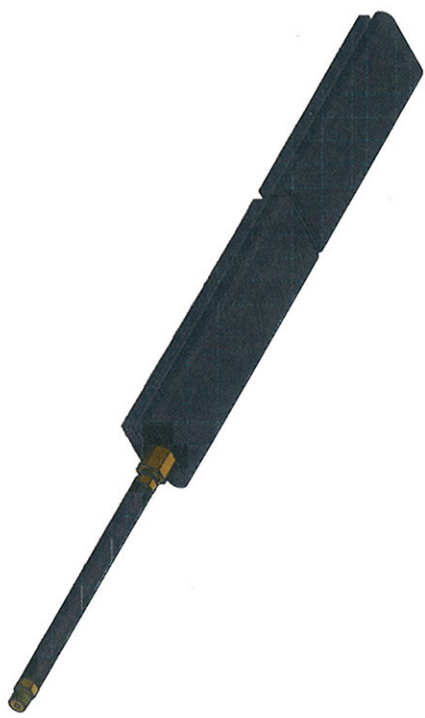

APPROVALS

PRINT NAME
FAREYE SHANE
 DATE
10MAR2015

NOTES

- FOR REFERENCE ONLY: DIMENSIONS OBTAINED FROM PROJECT PLAN FORM

PRODUCT INFO

PART #: PR38437-1
 SEAL PROFILE: PR382
 SEAL MATERIAL: EPDM E603
 VALVE STYLE: AC3B
 VALVE MATERIAL: BRASS

THIS DESIGN IS THE PROPERTY OF PAWLING ENGINEERED PRODUCTS. ALL RIGHTS RESERVED. COPYING OR IMITATION EXPRESSLY PROHIBITED. ALL OR PORTIONS OF THIS DESIGN MAY BE USED TO PROMOTE ANY OTHER DESIGN.	
DRAWING NOT RELEASED UNTIL DATED AND APPROVED BY: <i>10/11/2015</i>	DATE: <i>10/11/2015</i>
BREAK ALL SHARP CORNERS 1/32"	DO NOT SCALE DRAWING
MATERIAL: MONTEREY BAY AQUARIUM RESEARCH	NOTED
TOLERANCES UNLESS NOTED:	AREA:
METAL: ± 1/32 REVISIONS: ± 0.00 2 DECIMAL PLACES 2 DECIMAL PLACES ANGLES: ± 2°	SCALE: 1/2
RUBBER: RMA -	AREA: ± NOTED
PAWLING Engineered Products	
INFLATABLE SEAL	PART #: PR38437-1
DATE: 3/9/15	DRAWN: MJS
APPROVED: 3/10/15	SHEET 1 of 1