



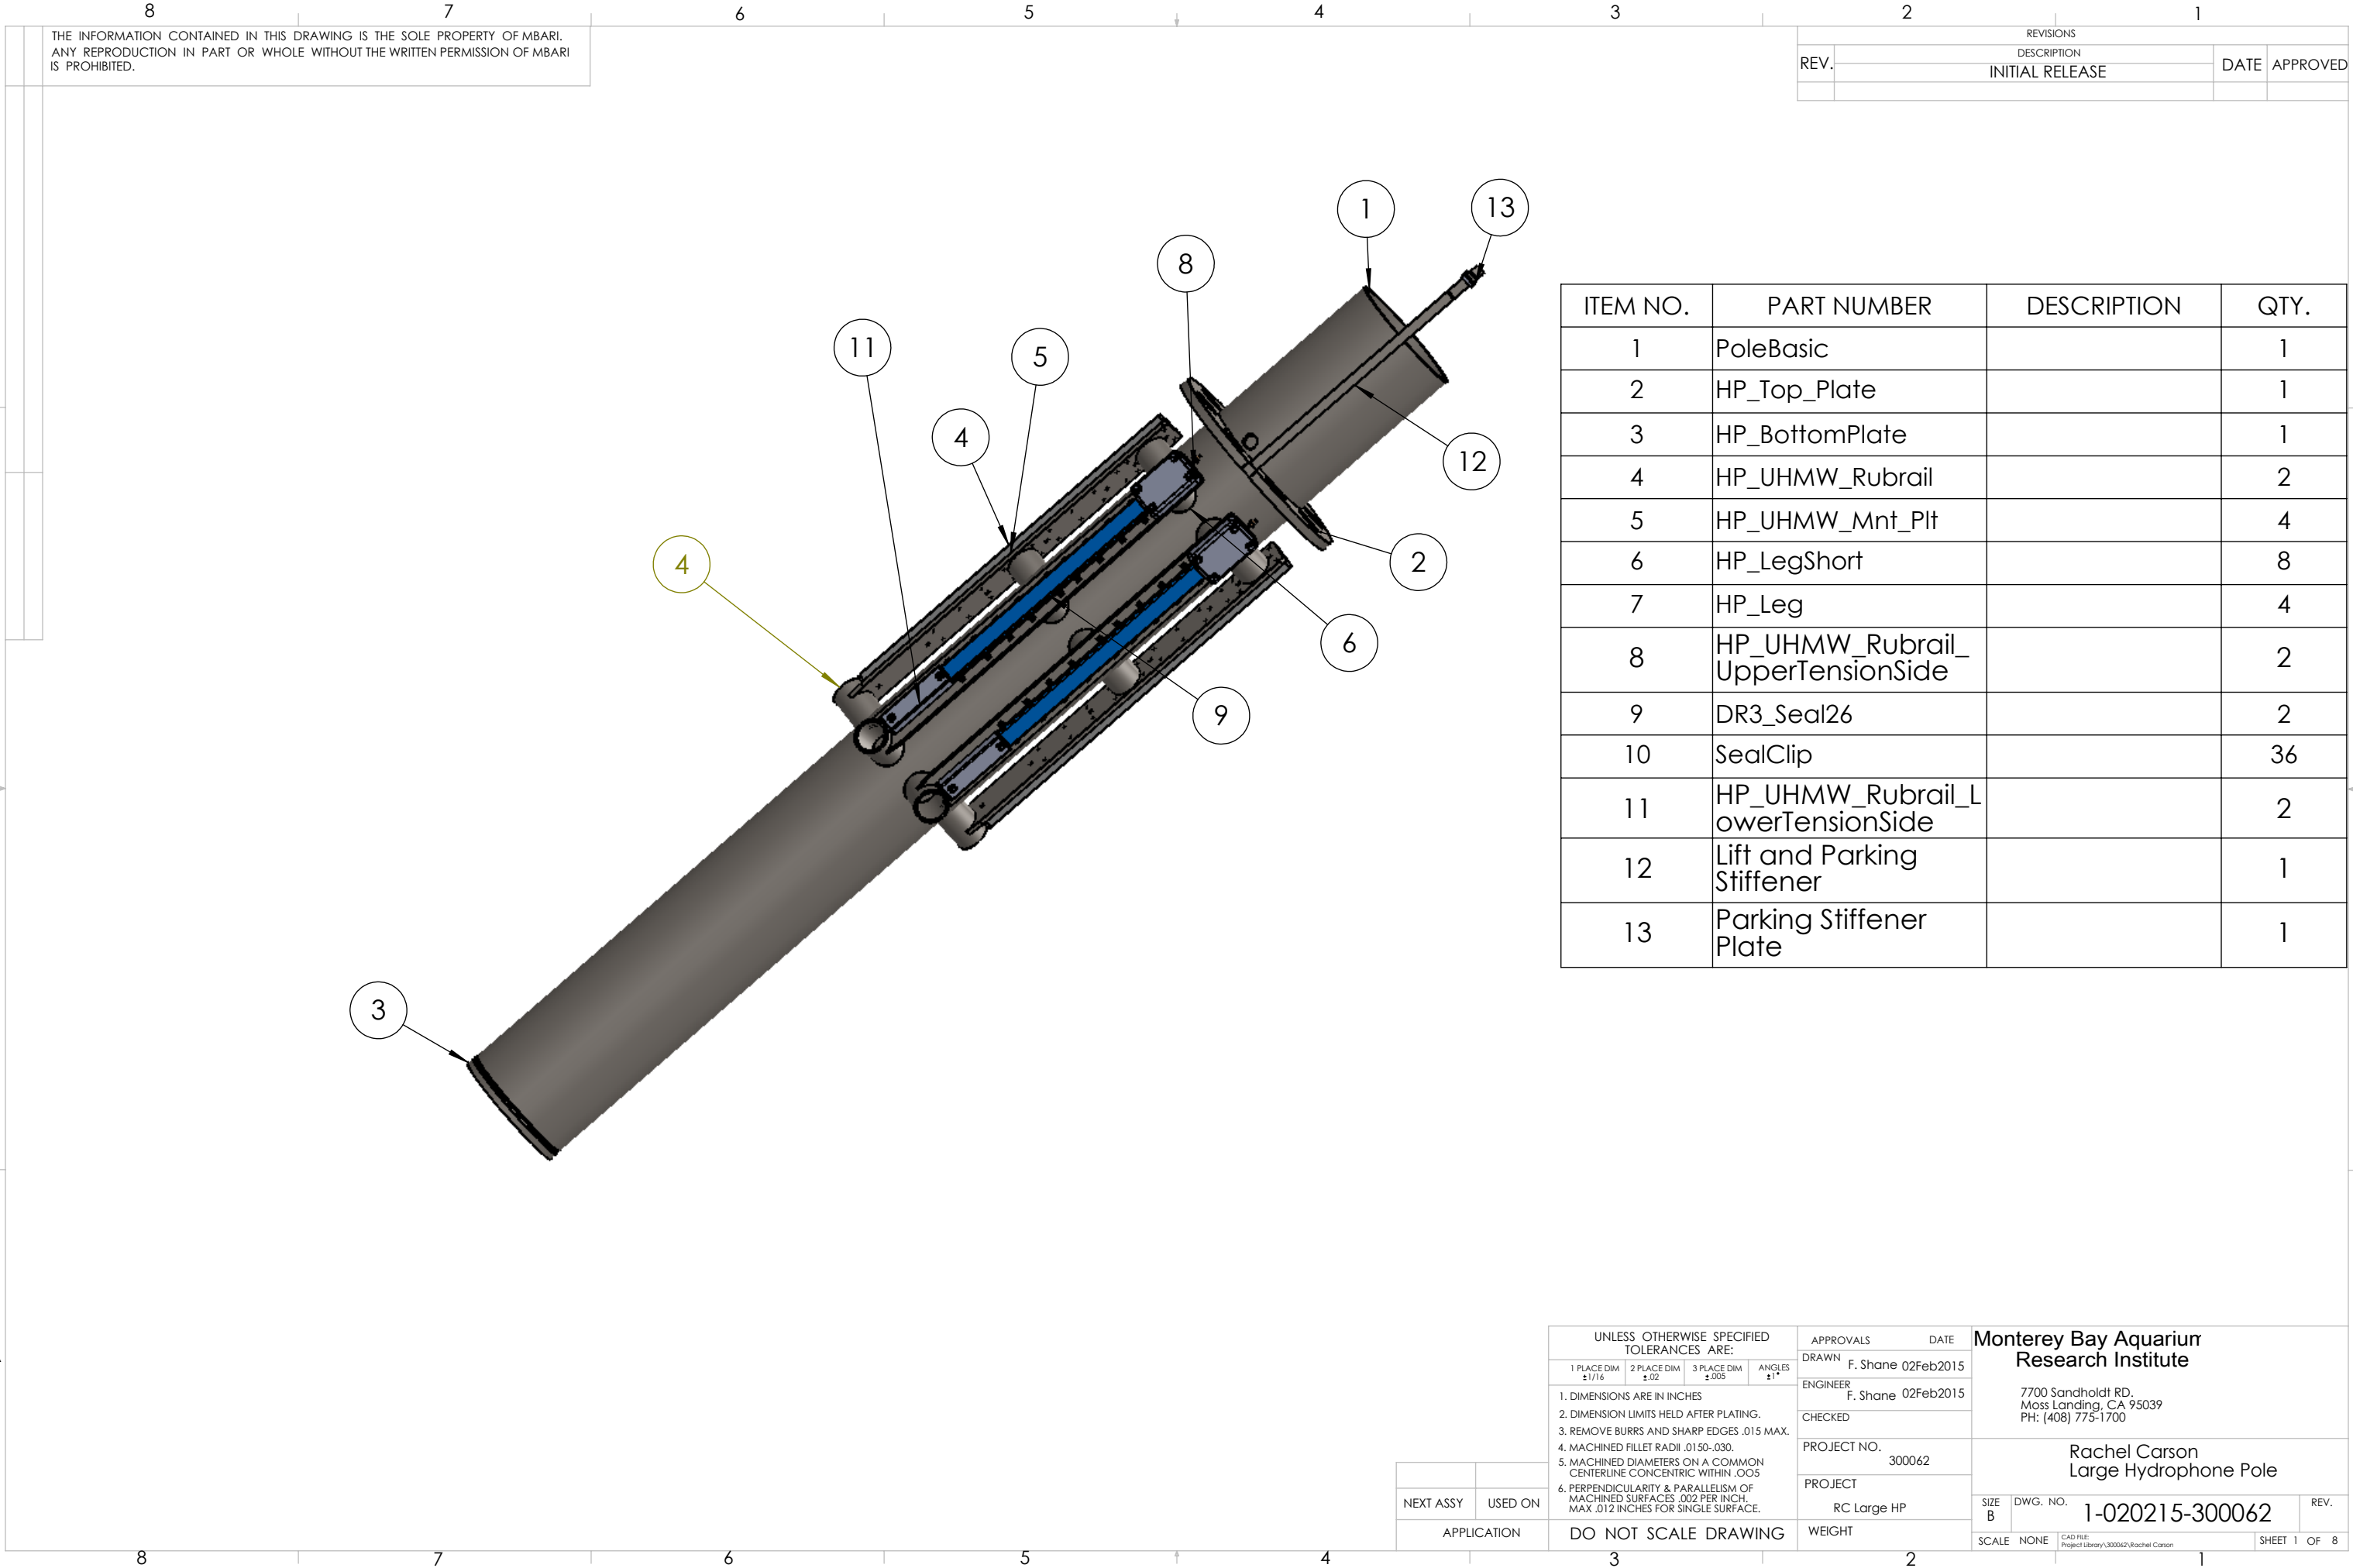


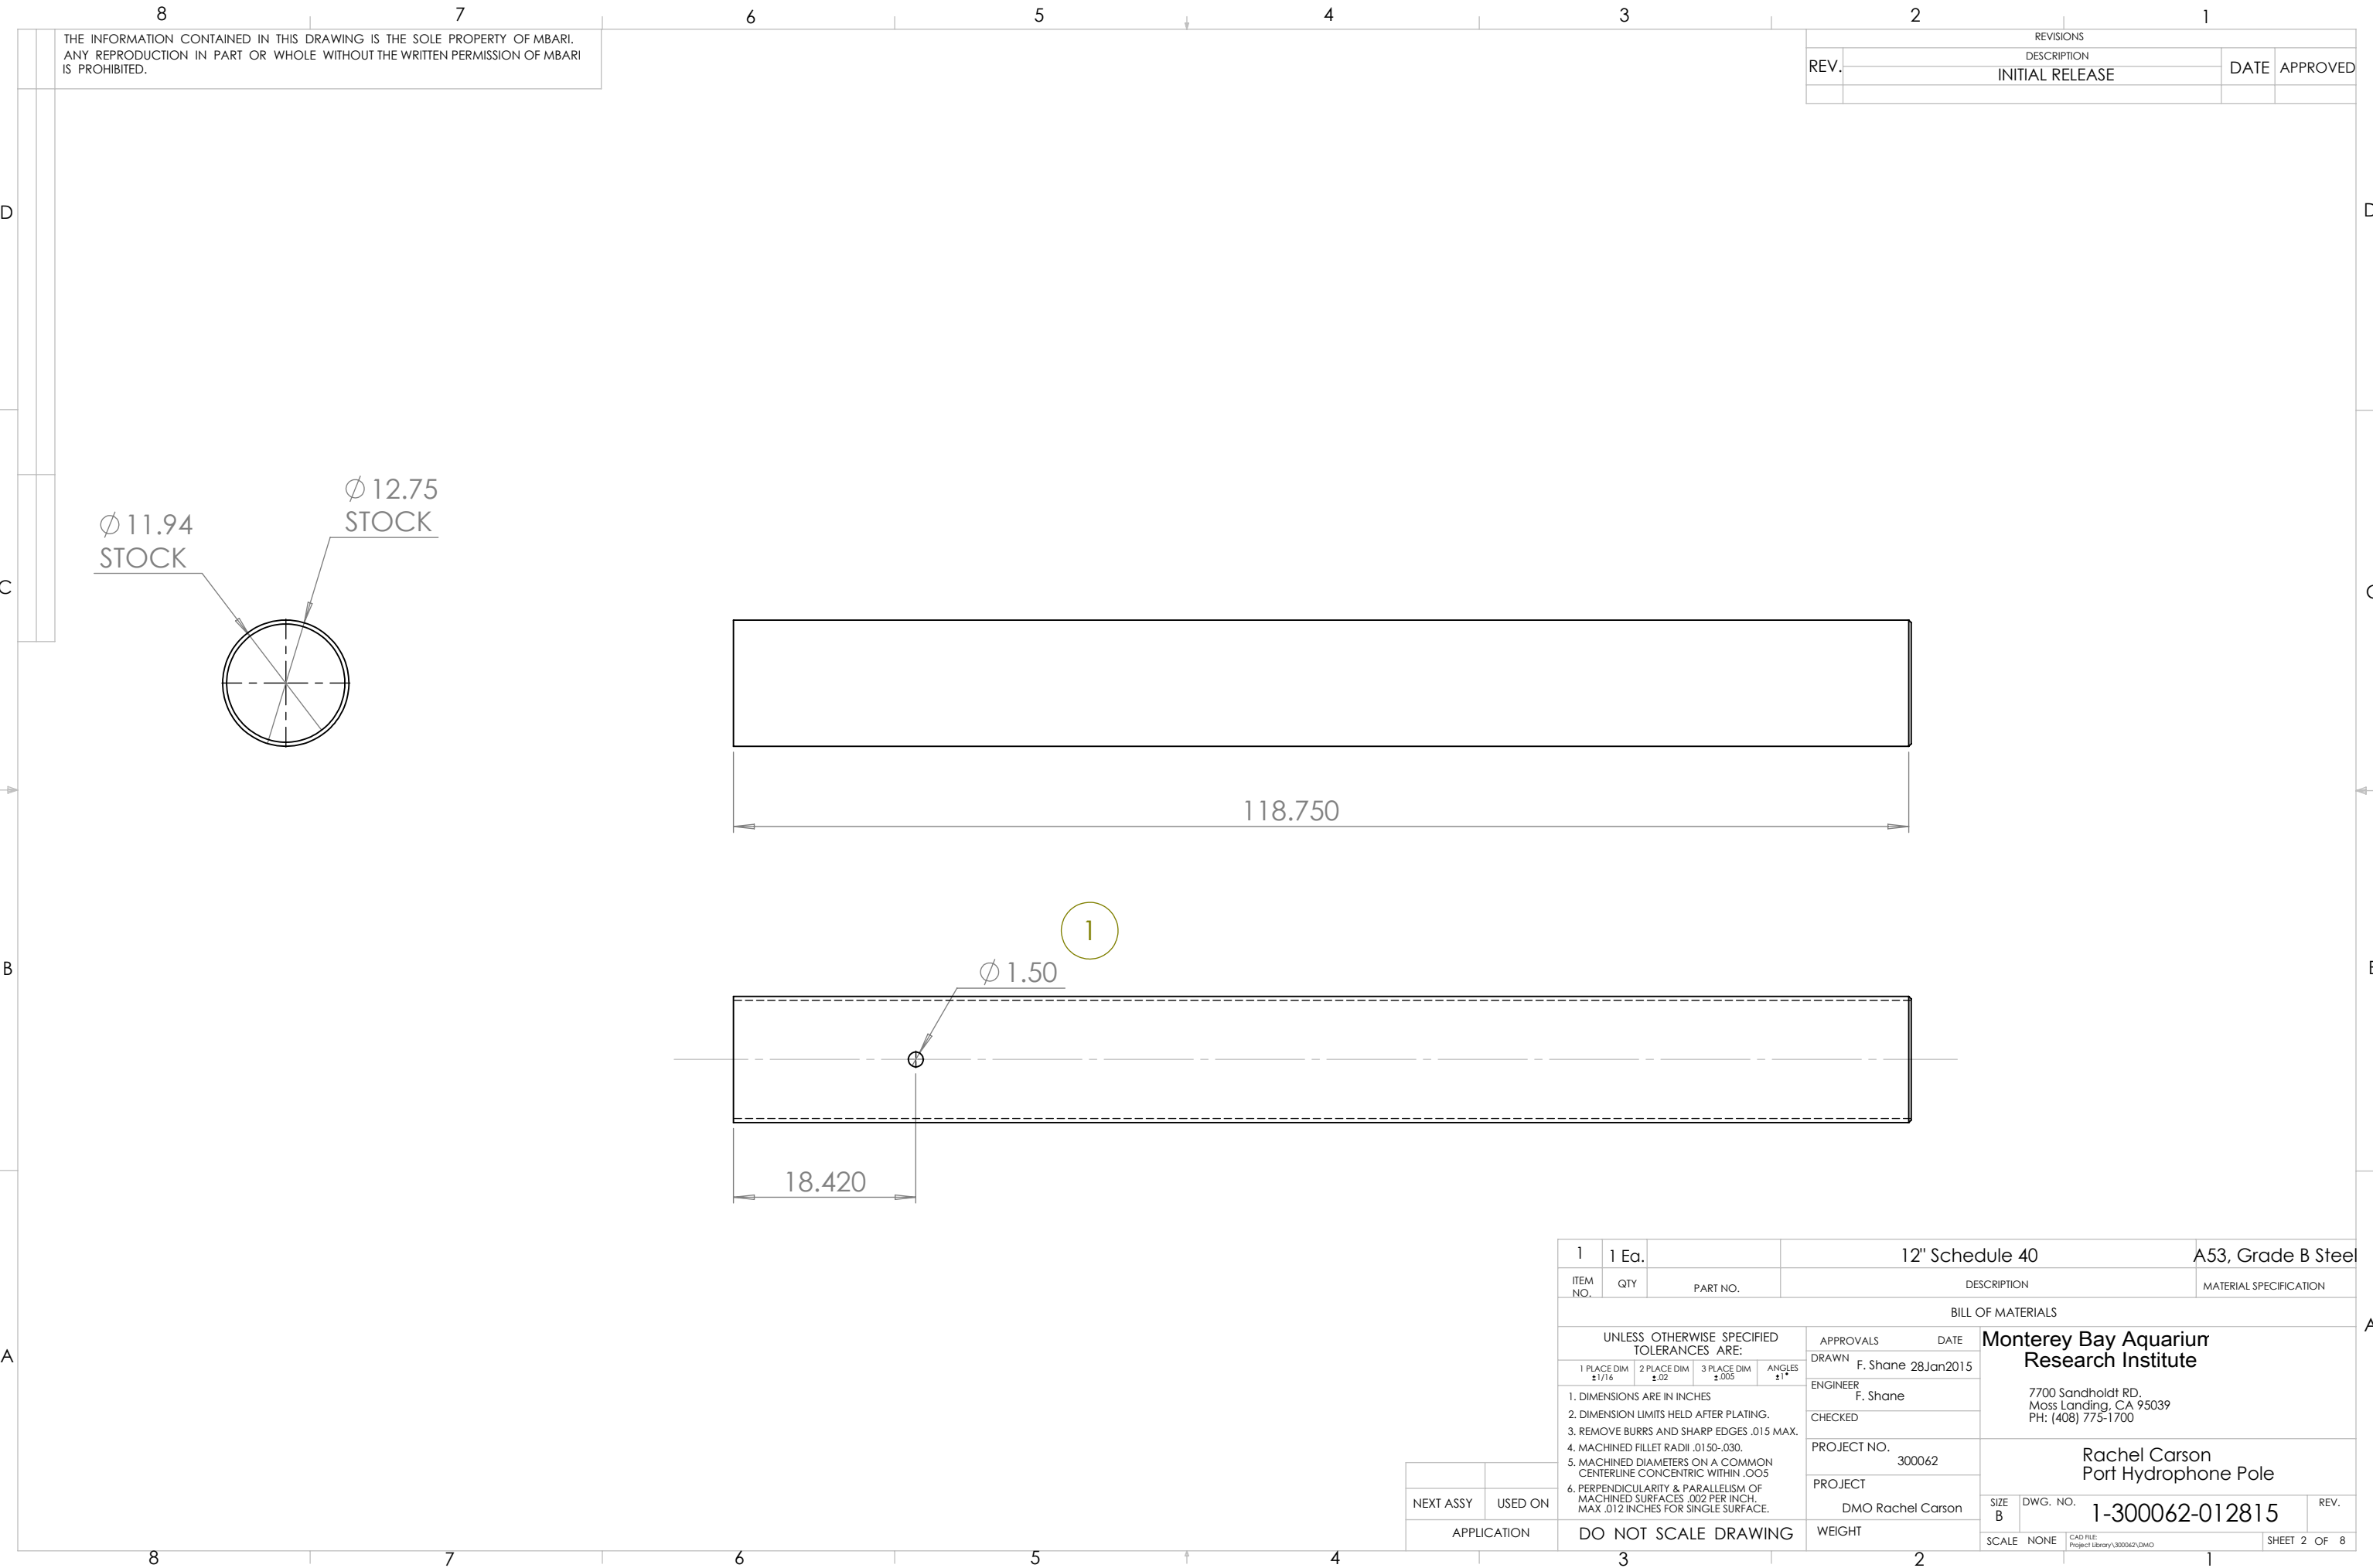



THE INFORMATION CONTAINED IN THIS DRAWING IS THE SOLE PROPERTY OF MBARI.
ANY REPRODUCTION IN PART OR WHOLE WITHOUT THE WRITTEN PERMISSION OF MBARI
IS PROHIBITED.

REVISIONS			
REV.	DESCRIPTION	DATE	APPROVED
	INITIAL RELEASE		

1		1 Ea.		12" Schedule 40			A53, Grade B Steel		
ITEM NO.		QTY		PART NO.		DESCRIPTION		MATERIAL SPECIFICATION	
BILL OF MATERIALS									
UNLESS OTHERWISE SPECIFIED TOLERANCES ARE:				APPROVALS		DATE		Monterey Bay Aquarium Research Institute 7700 Sandholdt RD. Moss Landing, CA 95039 PH: (408) 775-1700	
1 PLACE DIM ±1/16		2 PLACE DIM ±.02		3 PLACE DIM ±.005		ANGLES ±1°			
1. DIMENSIONS ARE IN INCHES 2. DIMENSION LIMITS HELD AFTER PLATING. 3. REMOVE BURRS AND SHARP EDGES .015 MAX. 4. MACHINED FILLET RADII .0150-.030. 5. MACHINED DIAMETERS ON A COMMON CENTERLINE CONCENTRIC WITHIN .005 6. PERPENDICULARITY & PARALLELISM OF MACHINED SURFACES .002 PER INCH. MAX .012 INCHES FOR SINGLE SURFACE.									
DO NOT SCALE DRAWING				DRAWN		F. Shane		28Jan2015	
				ENGINEER		F. Shane		Rachel Carson Port Hydrophone Pole	
				CHECKED					
DO NOT SCALE DRAWING				PROJECT NO.		300062		1-300062-012815	
				PROJECT					
				DMO Rachel Carson					
DO NOT SCALE DRAWING				WEIGHT		2		REV.	
				SCALE		NONE		CAD FILE: Project Library\300062.DWG	

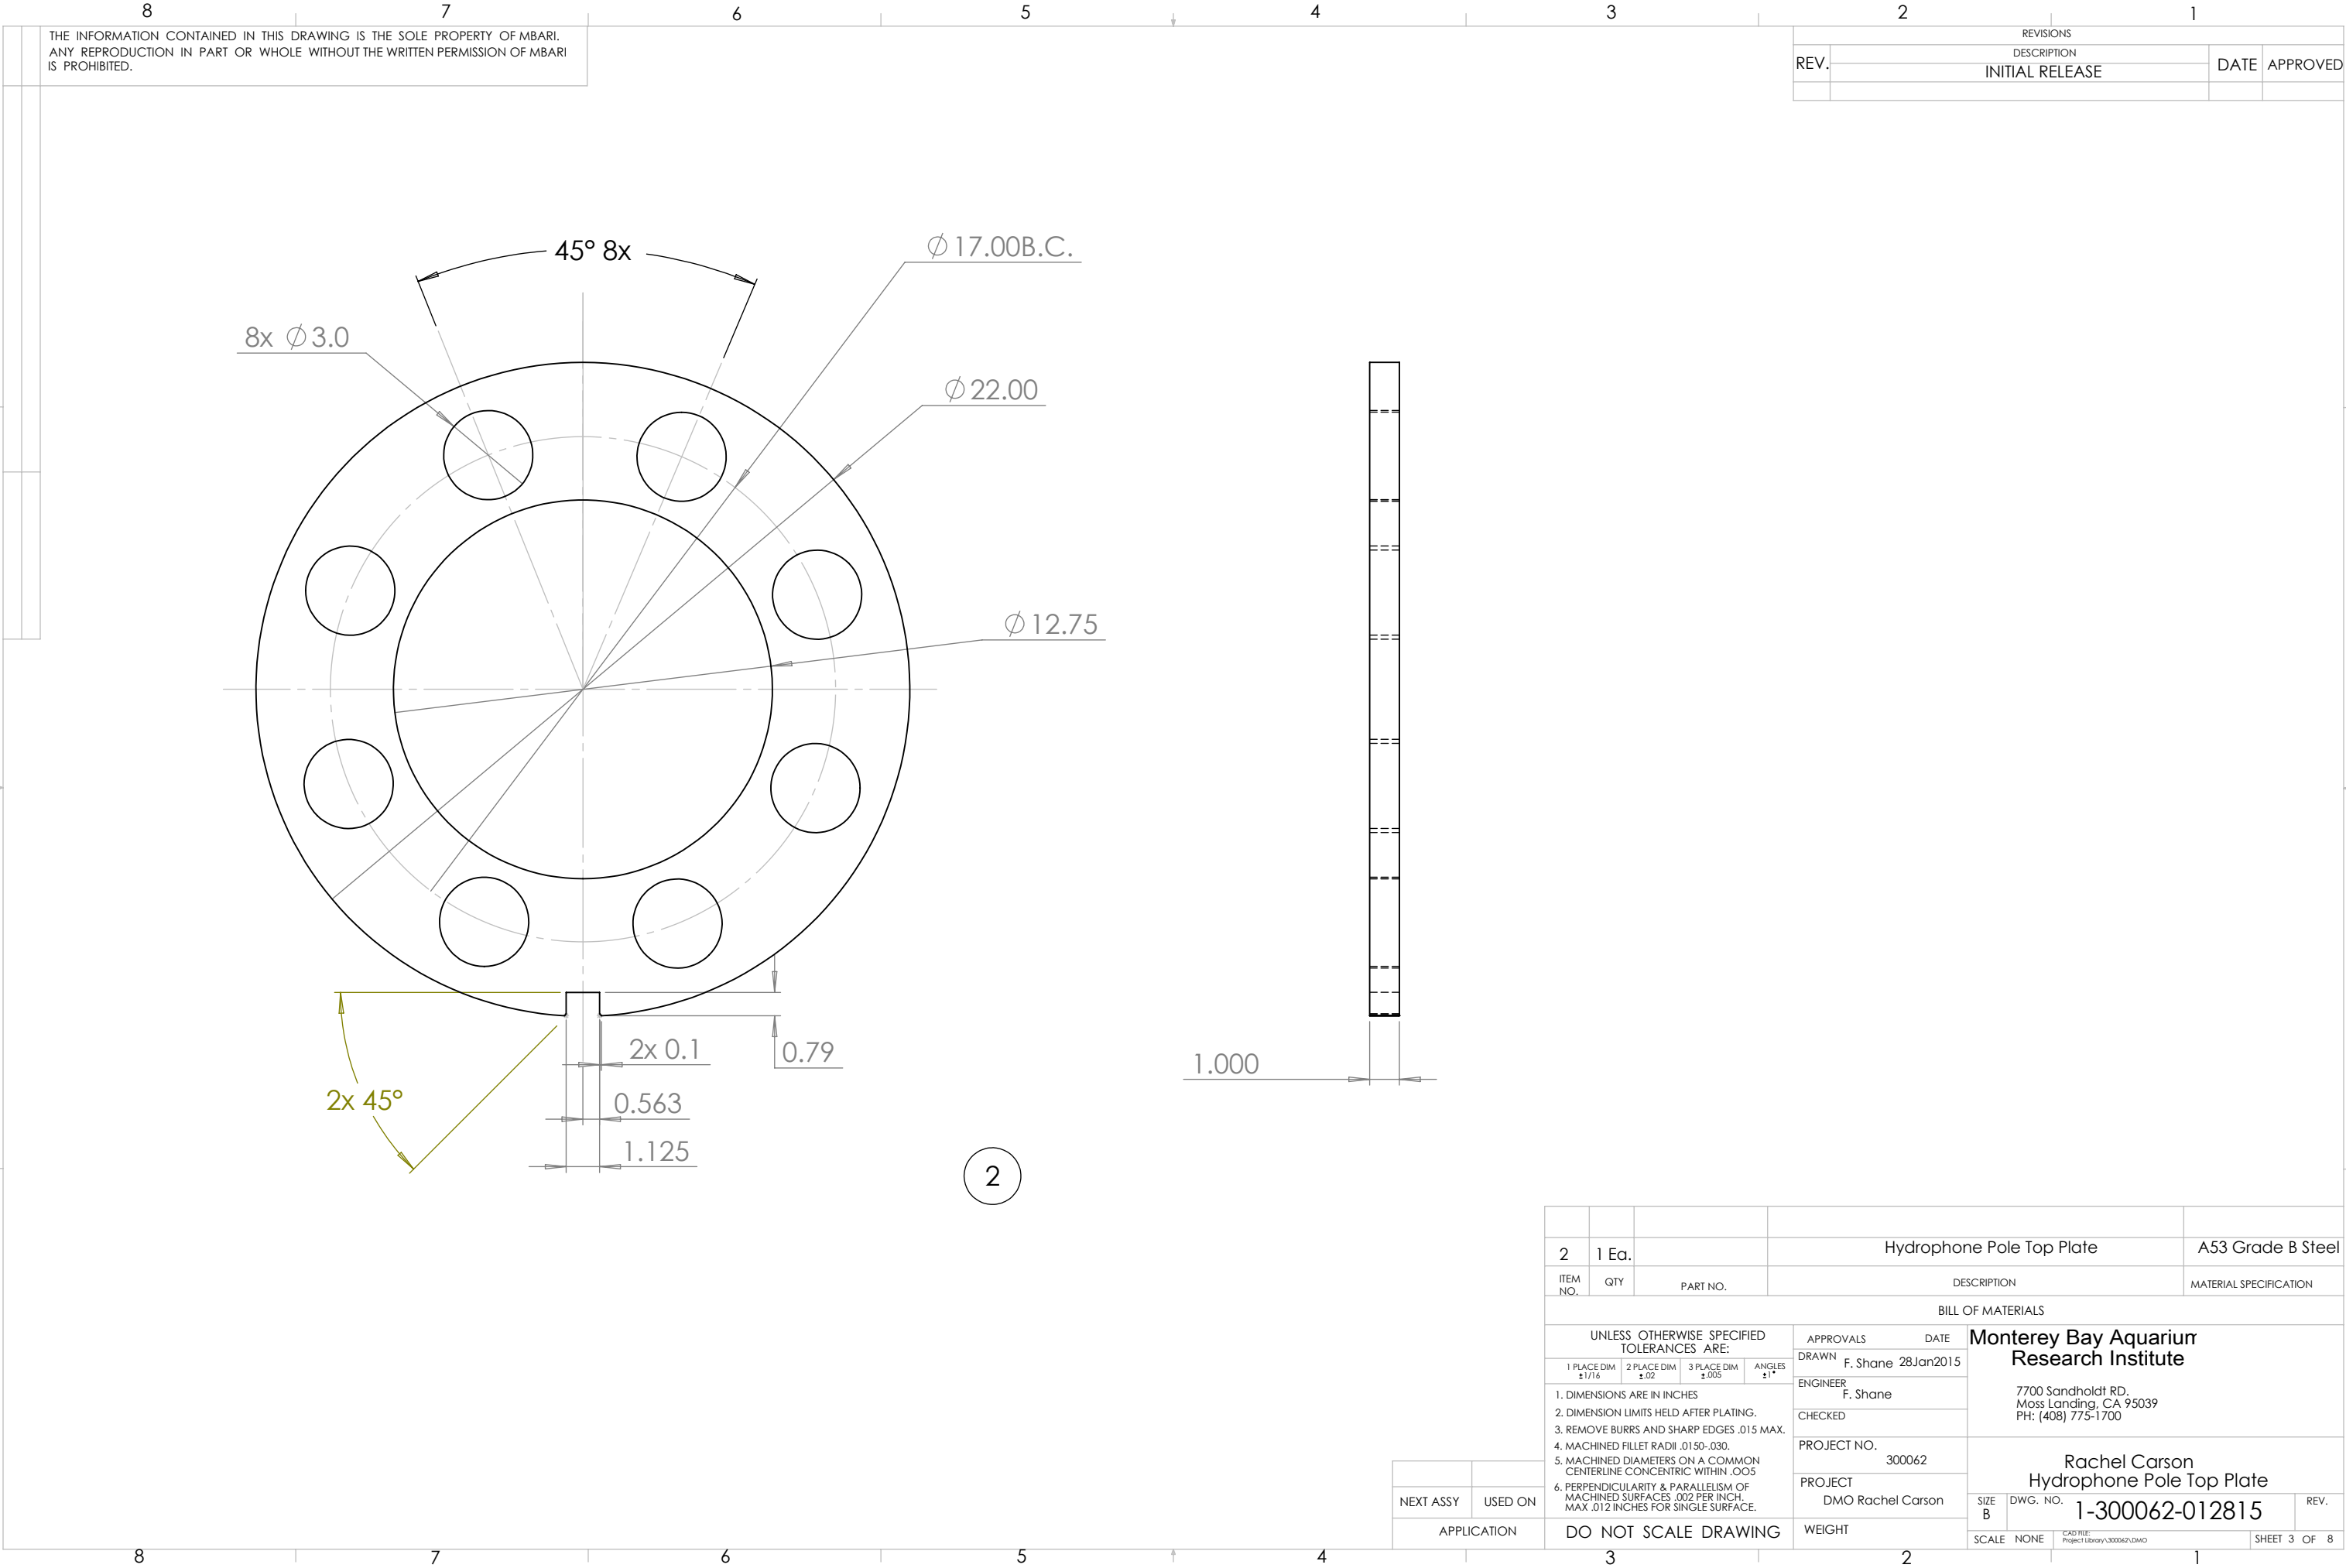

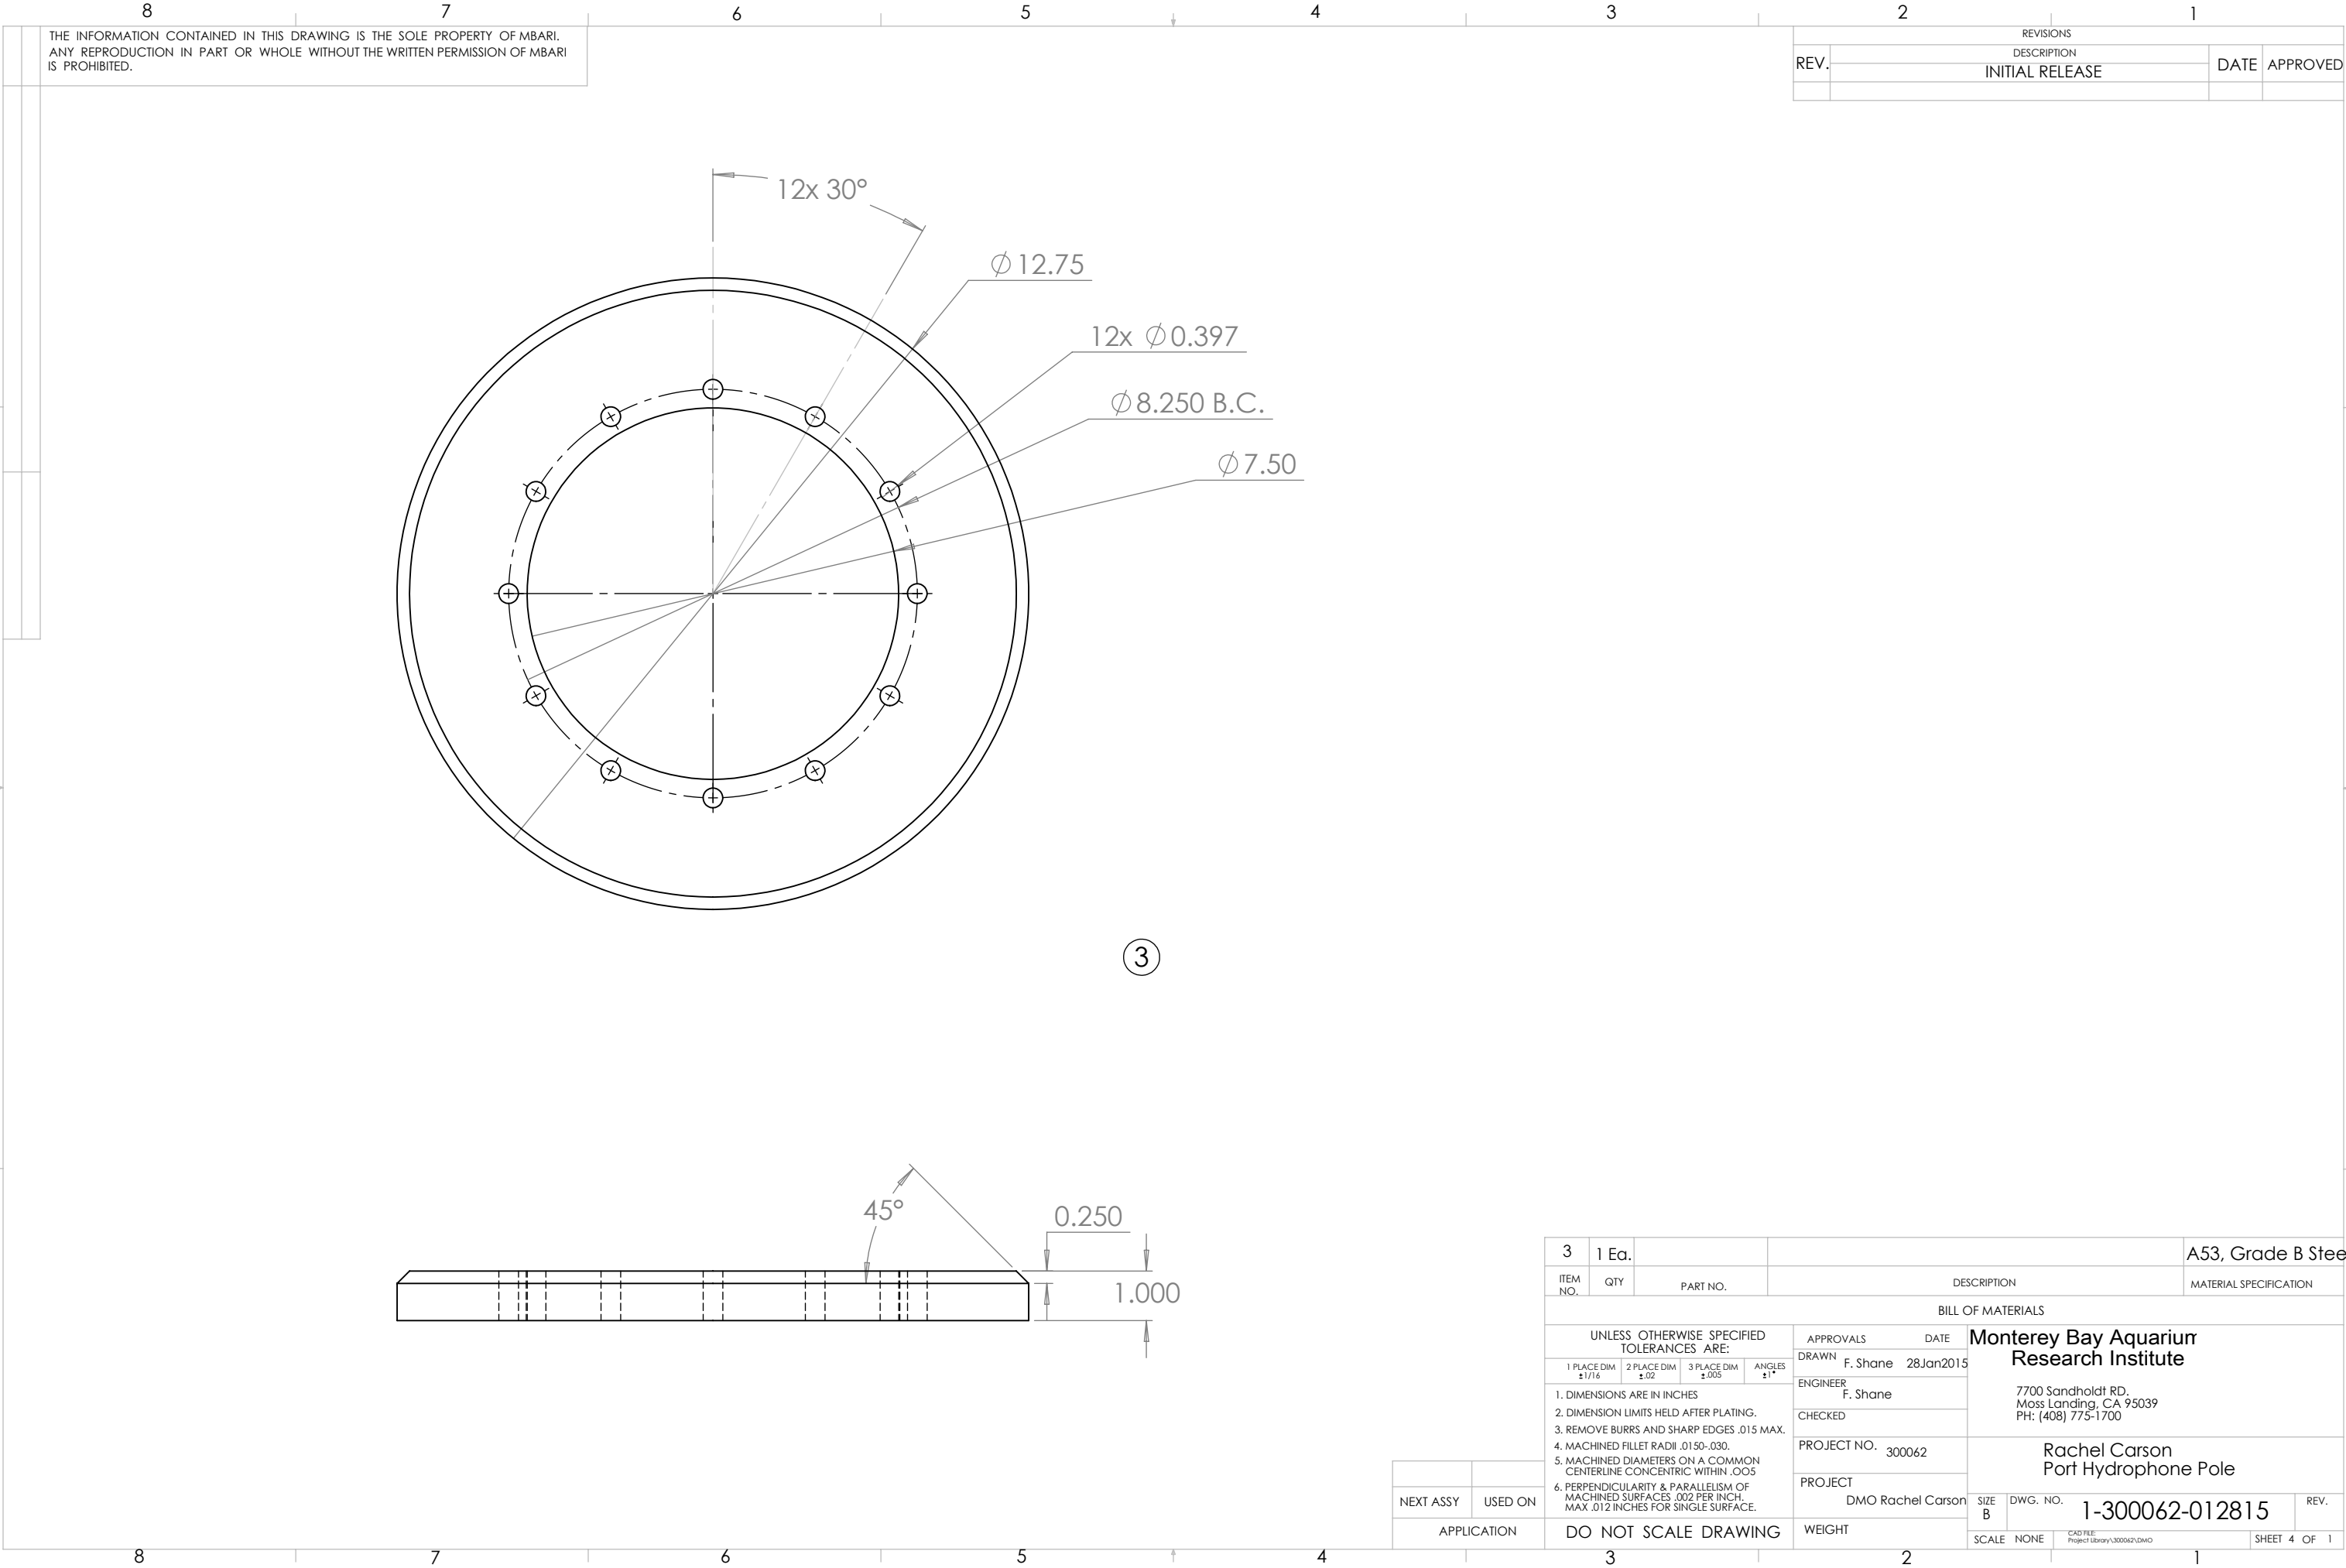


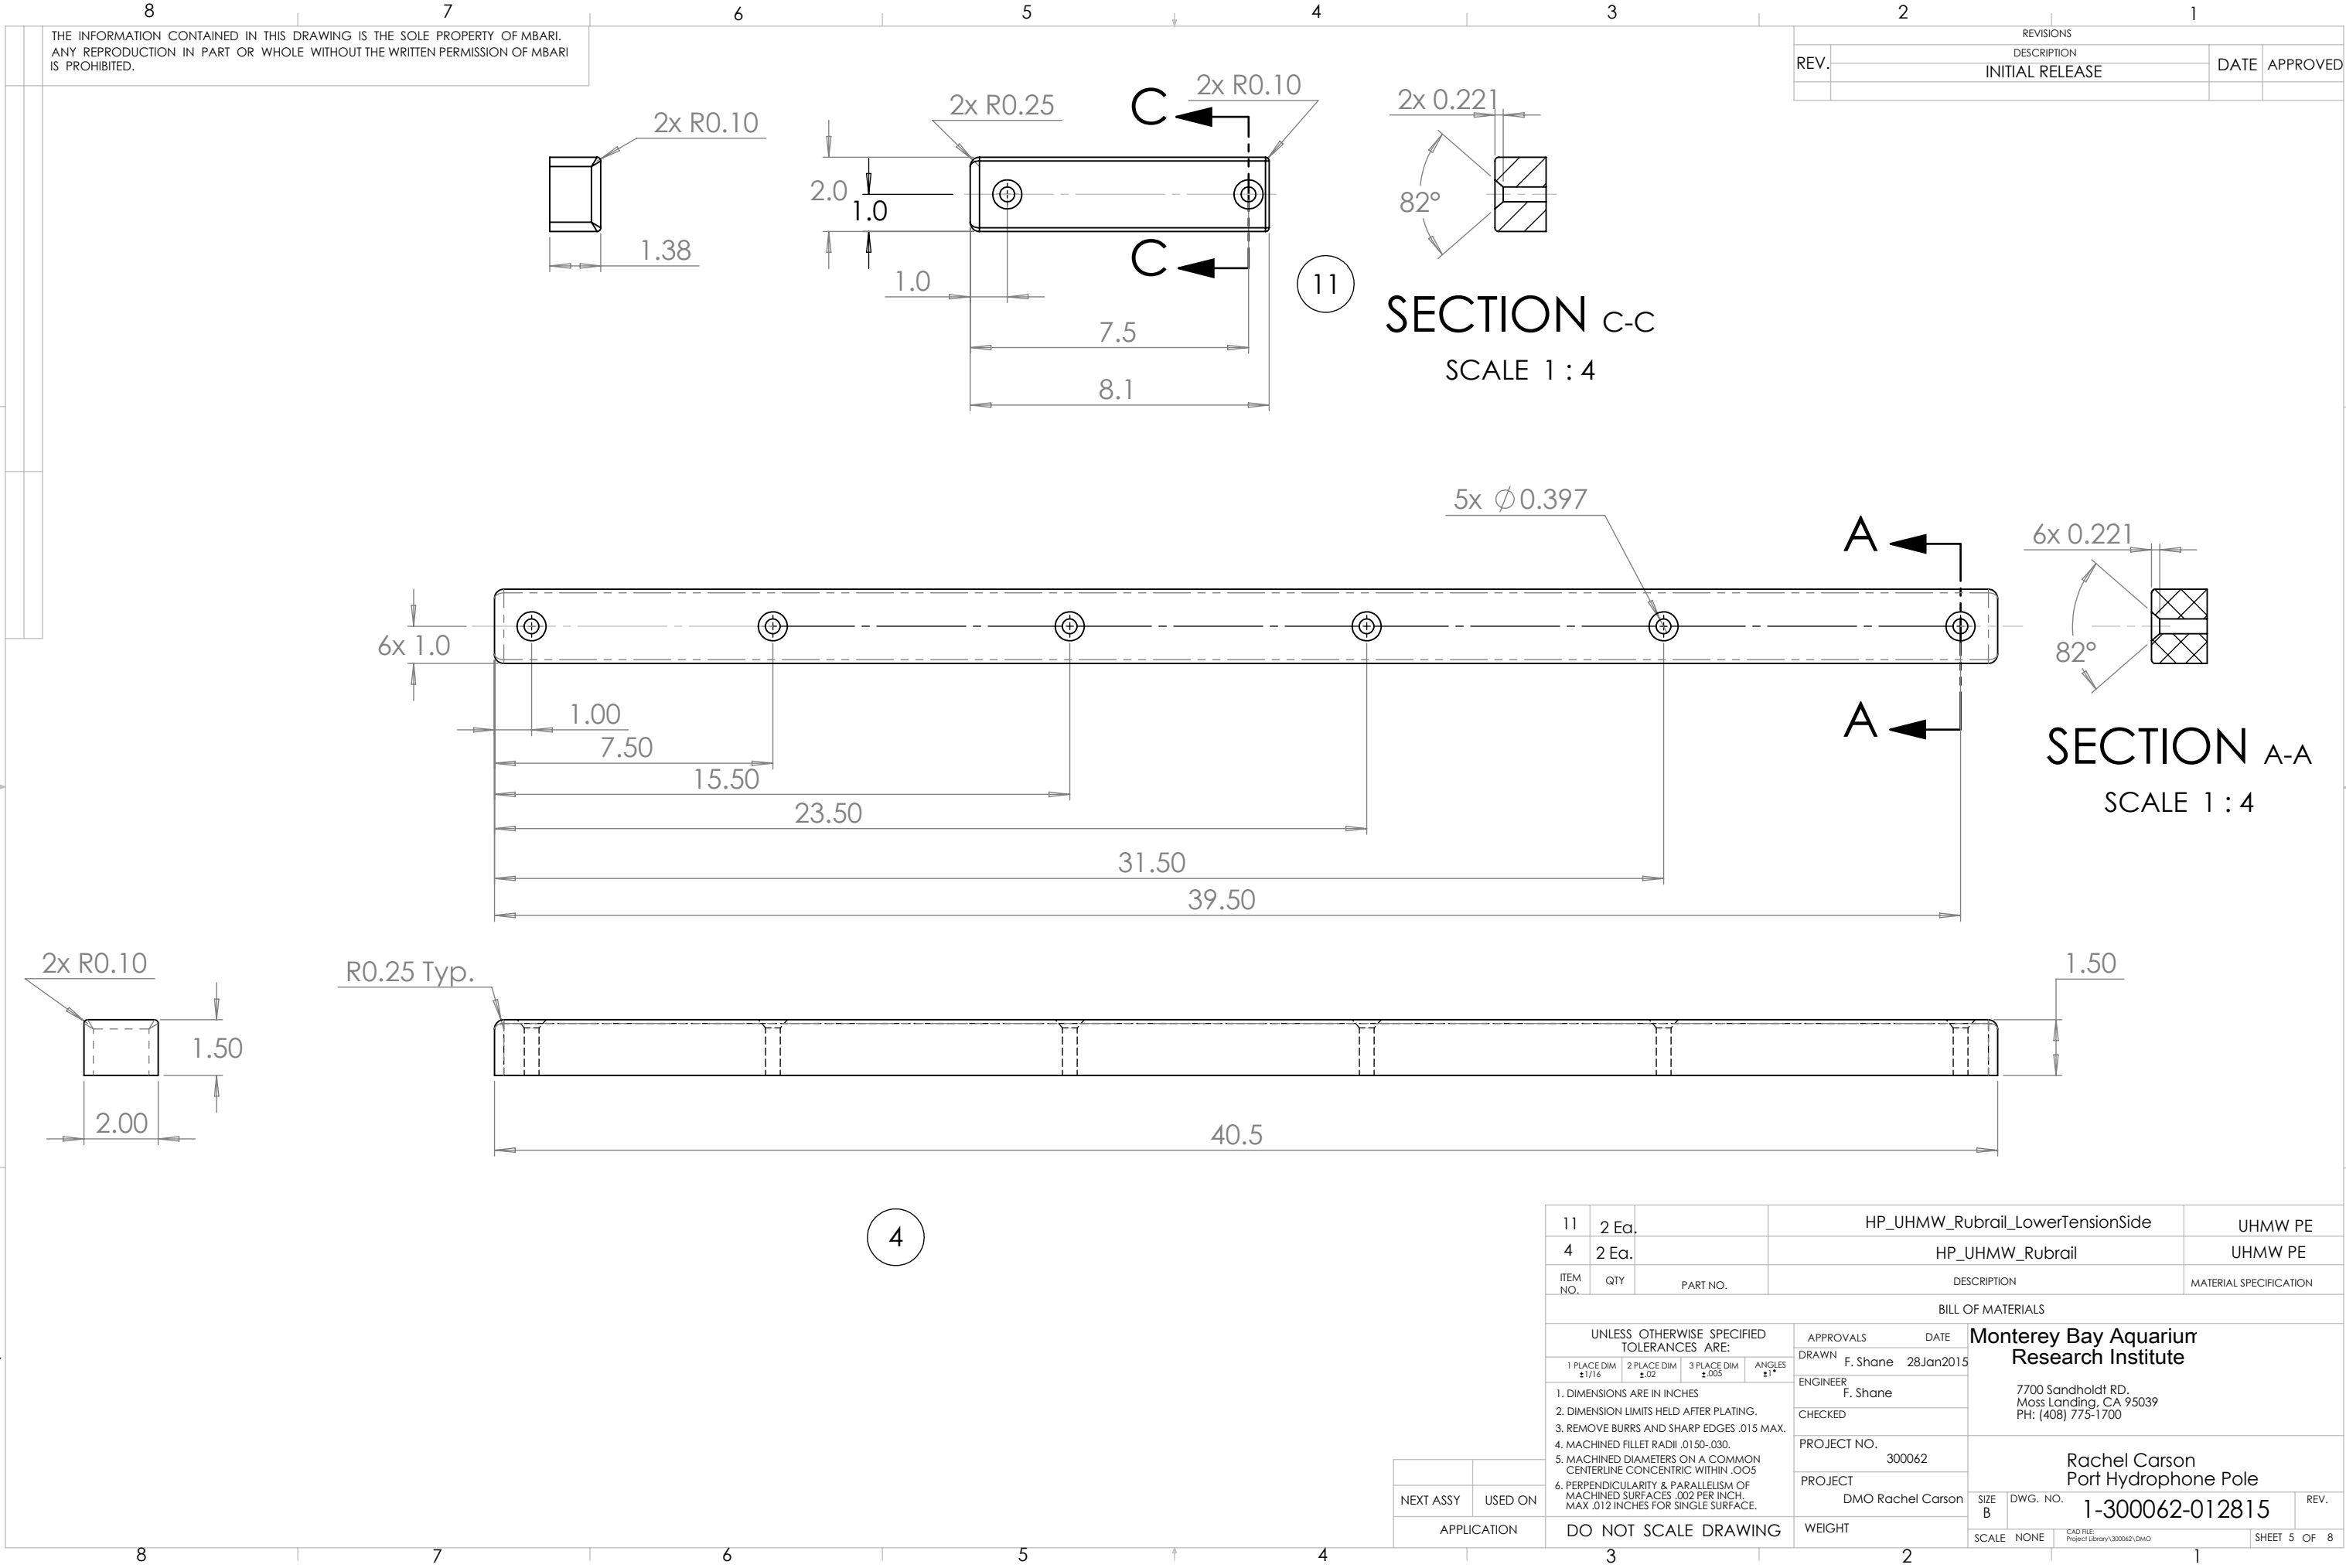


THE INFORMATION CONTAINED IN THIS DRAWING IS THE SOLE PROPERTY OF MBARI.
ANY REPRODUCTION IN PART OR WHOLE WITHOUT THE WRITTEN PERMISSION OF MBARI
IS PROHIBITED.


REVISIONS			
REV.	DESCRIPTION	DATE	APPROVED
	INITIAL RELEASE		

11	2 Ea.	HP_UHMW_Rubrail_LowerTensionSide		UHMW PE
4	2 Ea.	HP_UHMW_Rubrail		UHMW PE
ITEM NO.	QTY	PART NO.	DESCRIPTION	MATERIAL SPECIFICATION
BILL OF MATERIALS				
UNLESS OTHERWISE SPECIFIED TOLERANCES ARE:		APPROVALS	DATE	Monterey Bay Aquarium Research Institute 7700 Sandholdt RD. Moss Landing, CA 95039 PH: (408) 775-1700 Rachel Carson Port Hydrophone Pole SIZE B DWG. NO. 1-300062-012815 SCALE NONE CAD FILE: Project Library\300062\DMO
1 PLACE DIM ±1/16	2 PLACE DIM ±.02	3 PLACE DIM ±.005	ANGLES ±1°	
1. DIMENSIONS ARE IN INCHES				
2. DIMENSION LIMITS HELD AFTER PLATING.				
3. REMOVE BURRS AND SHARP EDGES .015 MAX.				
4. MACHINED FILLET RADII .0150-.030.				
5. MACHINED DIAMETERS ON A COMMON CENTERLINE CONCENTRIC WITHIN .005				
6. PERPENDICULARITY & PARALLELISM OF MACHINED SURFACES .002 PER INCH. MAX .012 INCHES FOR SINGLE SURFACE.				
DO NOT SCALE DRAWING		WEIGHT	REV.	
		SHEET 5 OF 8		

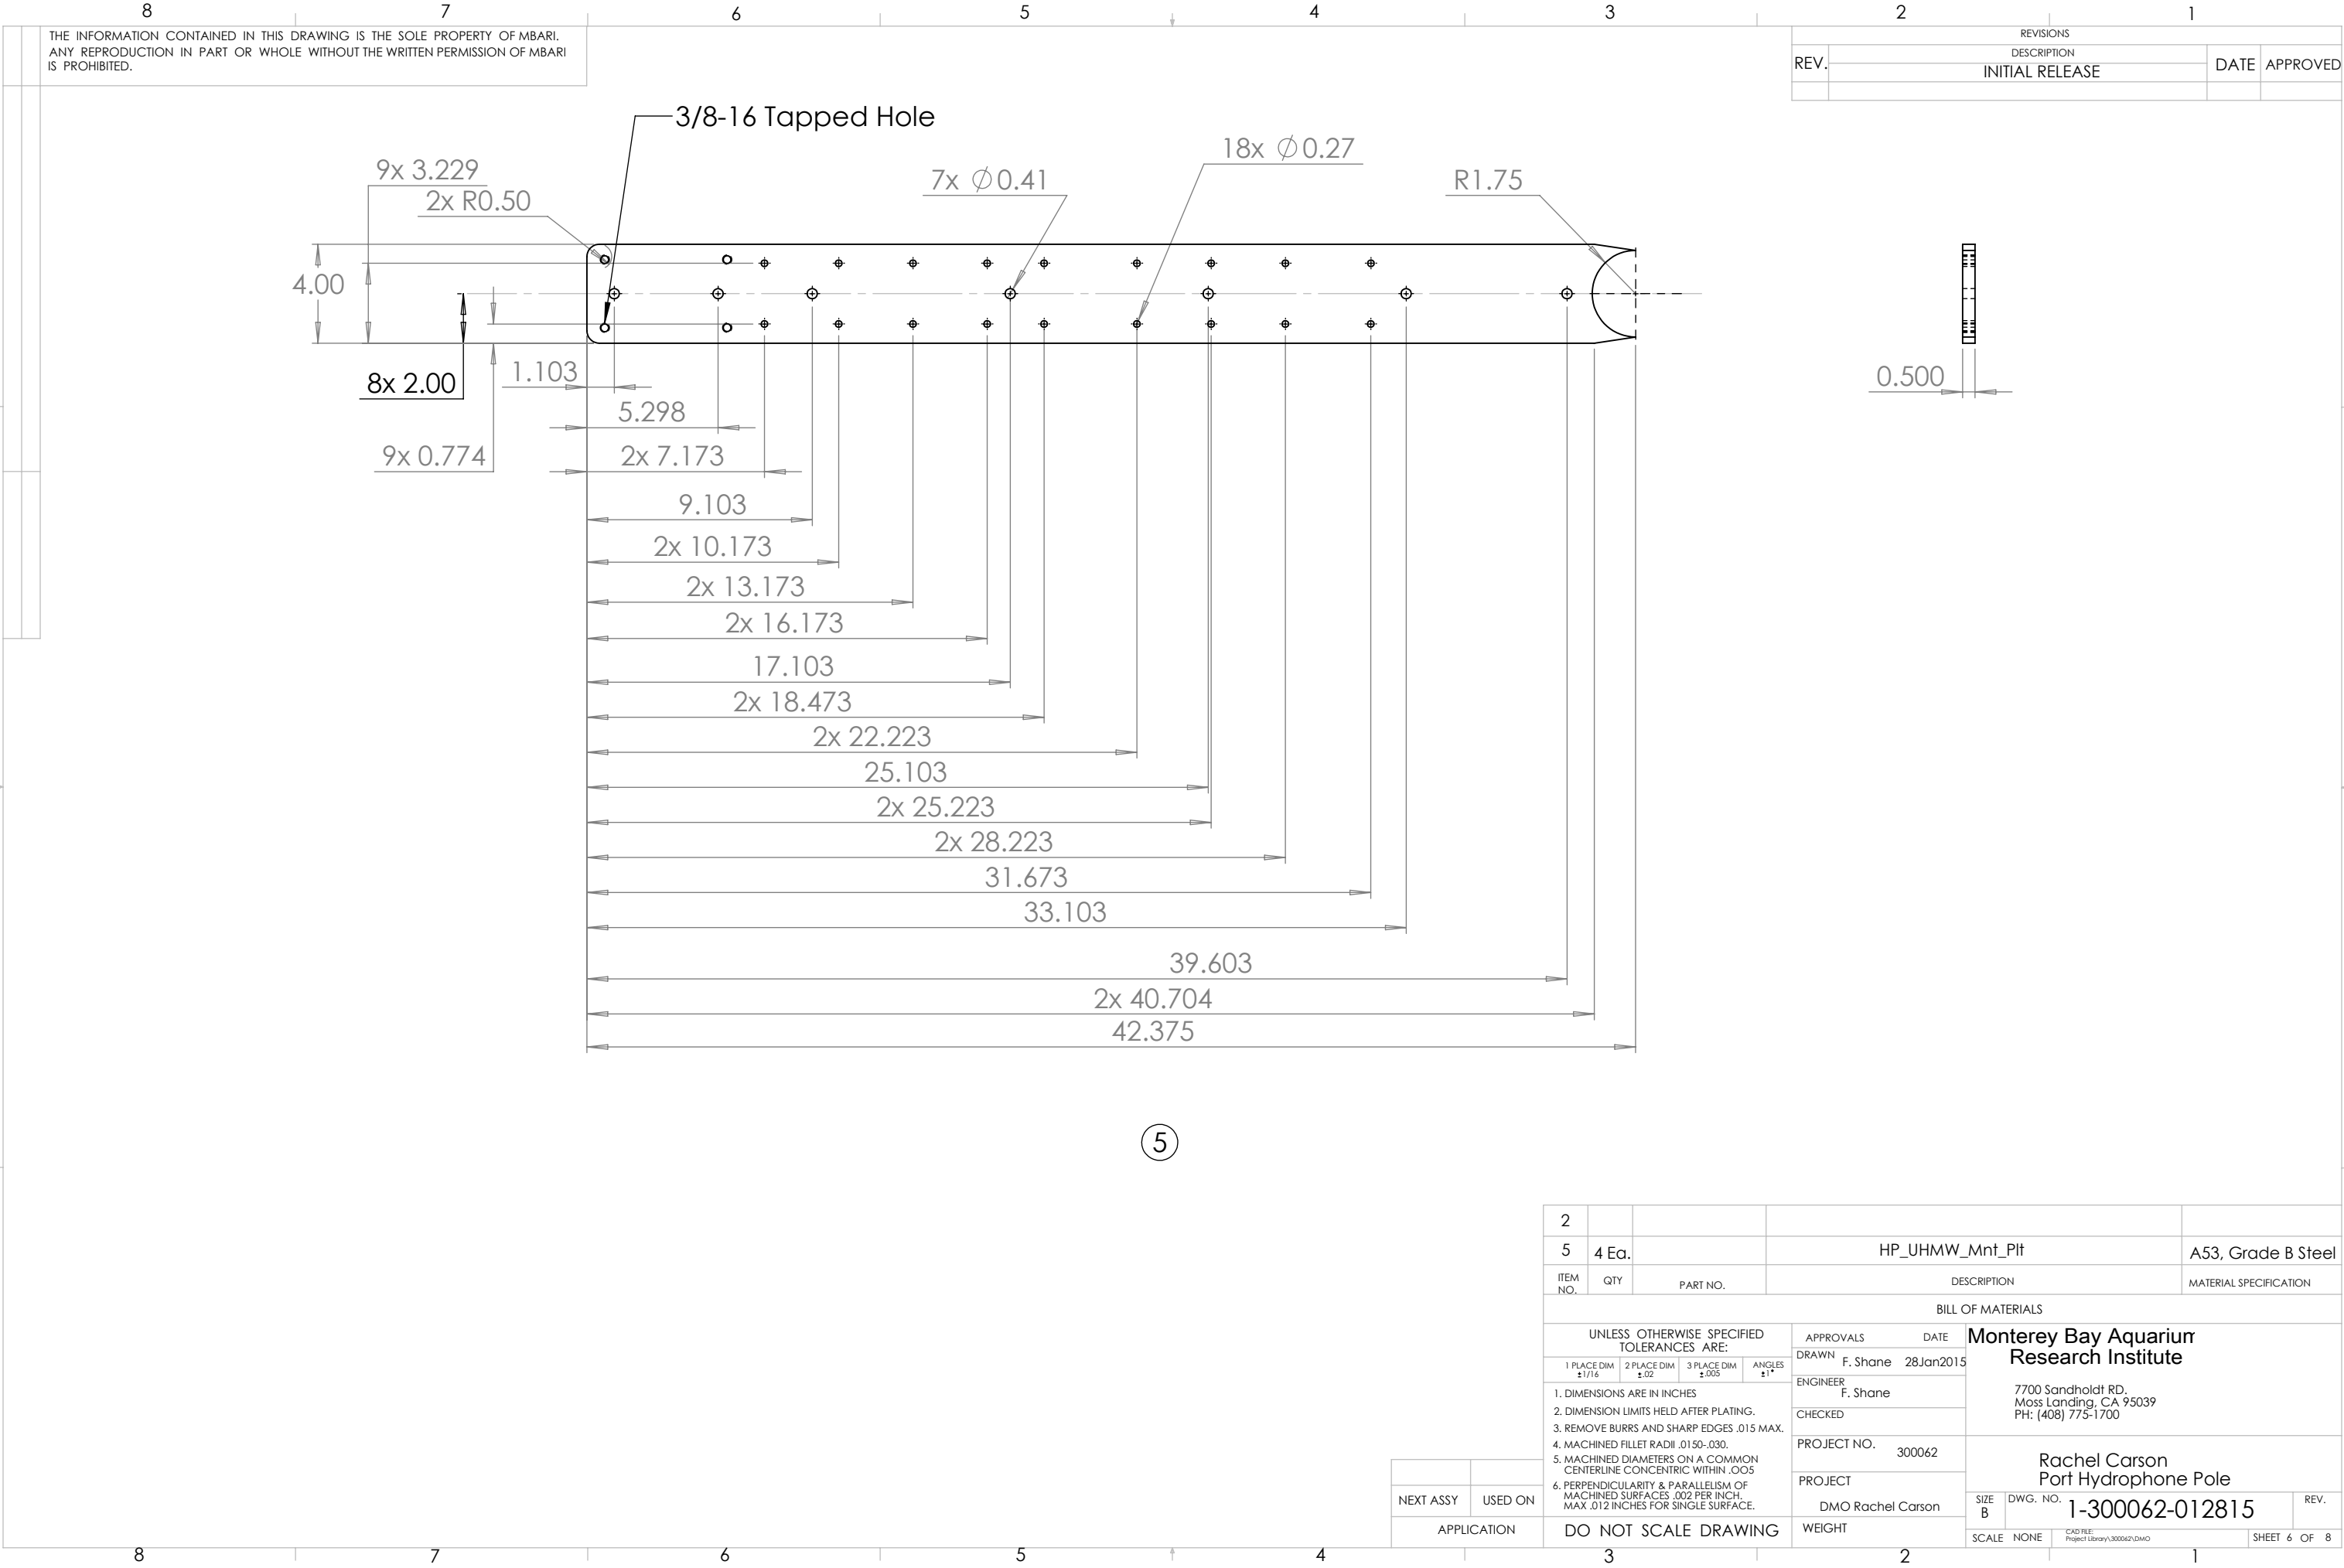

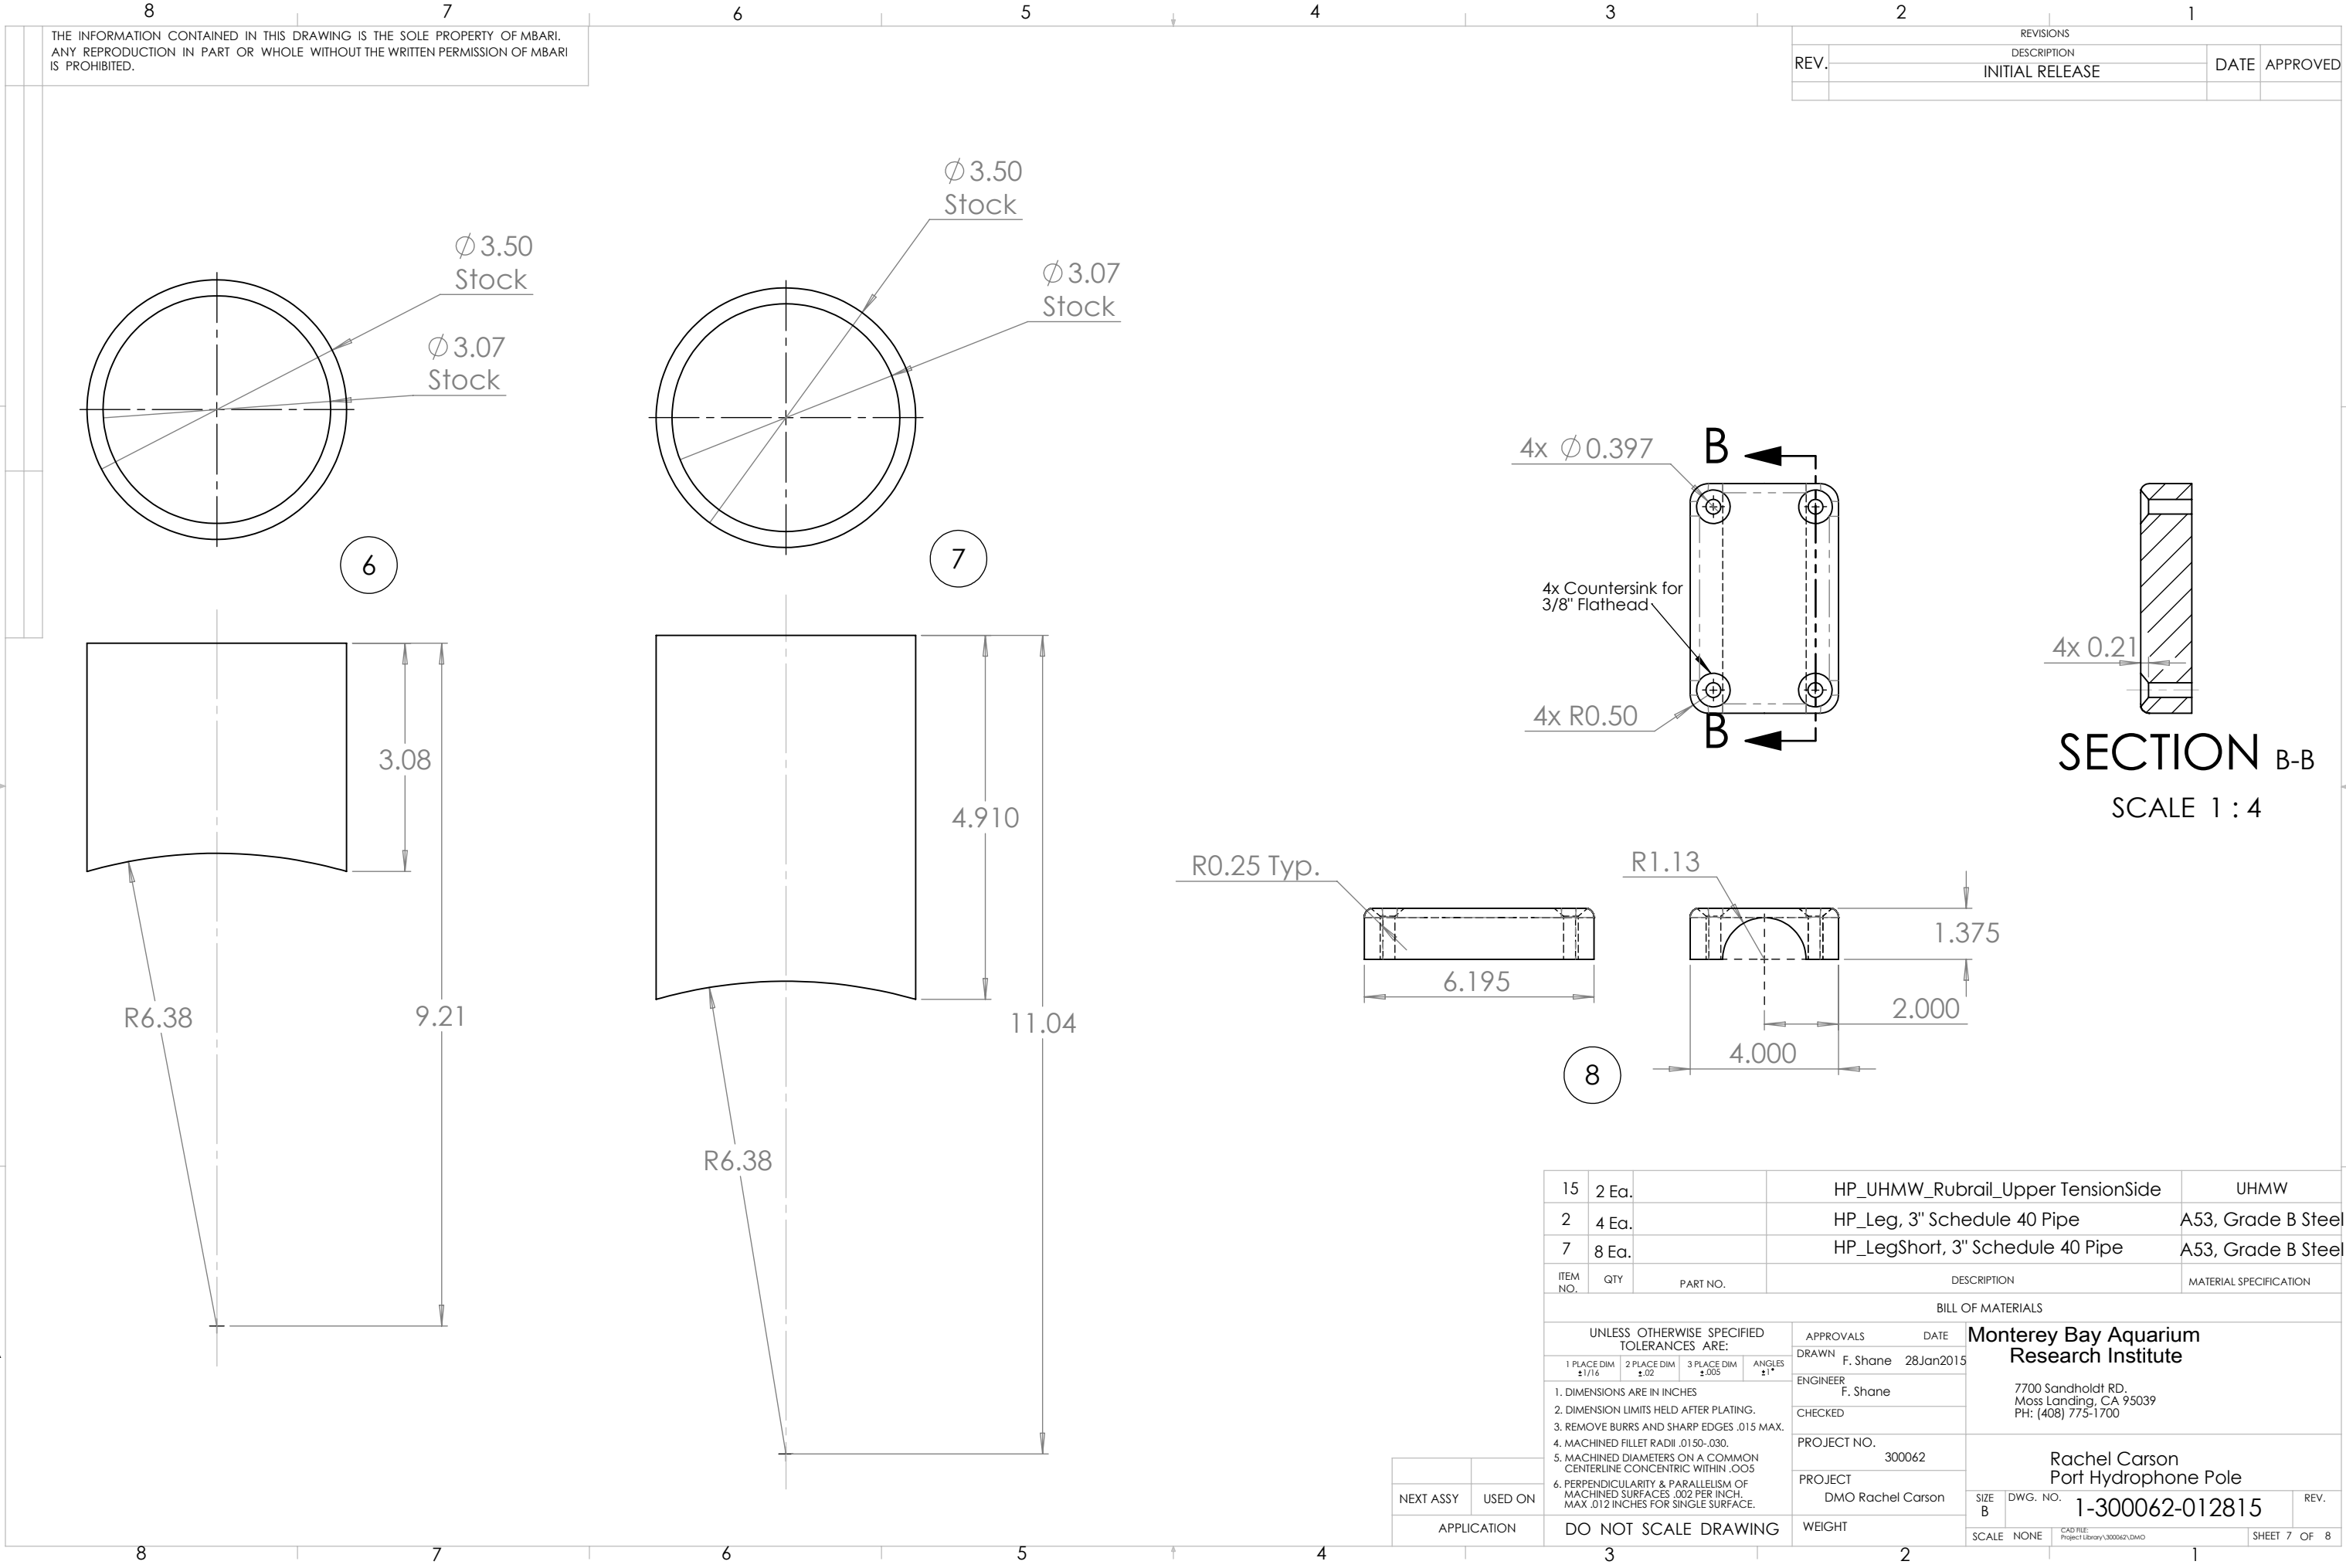

REVISIONS			
REV.	DESCRIPTION	DATE	APPROVED
	INITIAL RELEASE		

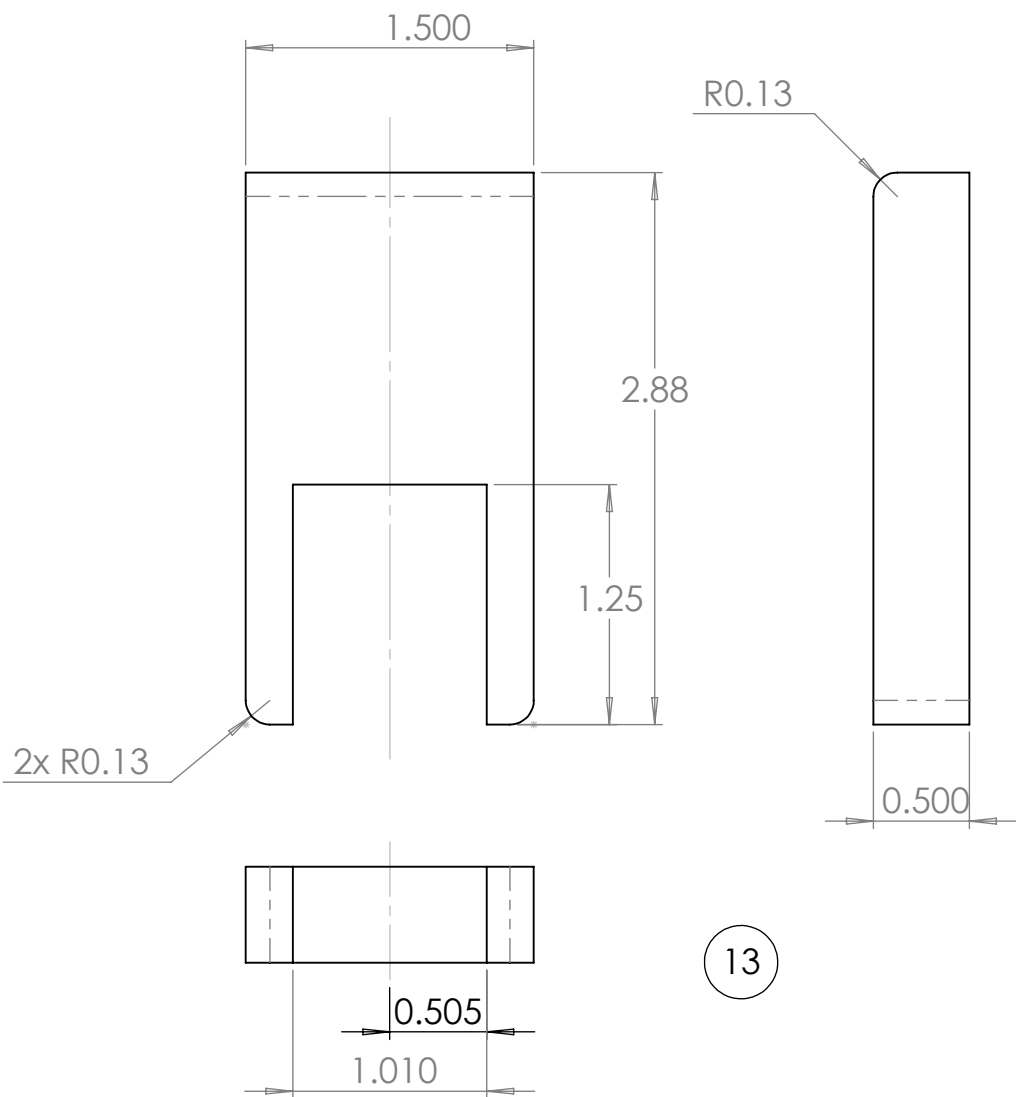

13	1 Ea.		Parking Stiffener Plate	A53, Grade B Steel
12	1 Ea.		Lift and Parking Stiffener	A53, Grade B Steel
ITEM NO.	QTY	PART NO.	DESCRIPTION	MATERIAL SPECIFICATION
BILL OF MATERIALS				
UNLESS OTHERWISE SPECIFIED TOLERANCES ARE:		APPROVALS	DATE	
1 PLACE DIM ±.1/16	2 PLACE DIM ±.02	3 PLACE DIM ±.005	ANGLES ±1°	Monterey Bay Aquarium Research Institute 7700 Sandholdt RD. Moss Landing, CA 95039 PH: (408) 775-1700
1. DIMENSIONS ARE IN INCHES 2. DIMENSION LIMITS HELD AFTER PLATING. 3. REMOVE BURRS AND SHARP EDGES .015 MAX. 4. MACHINED FILLET RADII .0150-.030. 5. MACHINED DIAMETERS ON A COMMON CENTERLINE CONCENTRIC WITHIN .005 6. PERPENDICULARITY & PARALLELISM OF MACHINED SURFACES .002 PER INCH. MAX .012 INCHES FOR SINGLE SURFACE.				
DRAWN F. Shane 28Jan2015 ENGINEER F. Shane CHECKED				
PROJECT NO. 300062 PROJECT DMO Rachel Carson				
DO NOT SCALE DRAWING		WEIGHT	SIZE B DWG. NO. 1-300062-012815 SCALE NONE	REV. SHEET 8 OF 8

A