



THE INFORMATION CONTAINED IN THIS DRAWING IS THE SOLE PROPERTY OF MBARI.
ANY REPRODUCTION IN PART OR WHOLE WITHOUT THE WRITTEN PERMISSION OF MBARI
IS PROHIBITED.


REVISIONS				
REV.	DESCRIPTION		DATE	APPROVED
	INITIAL RELEASE			
A	1.	Change Holes on Baseplate to 0.368.	13Mar2015	FFS

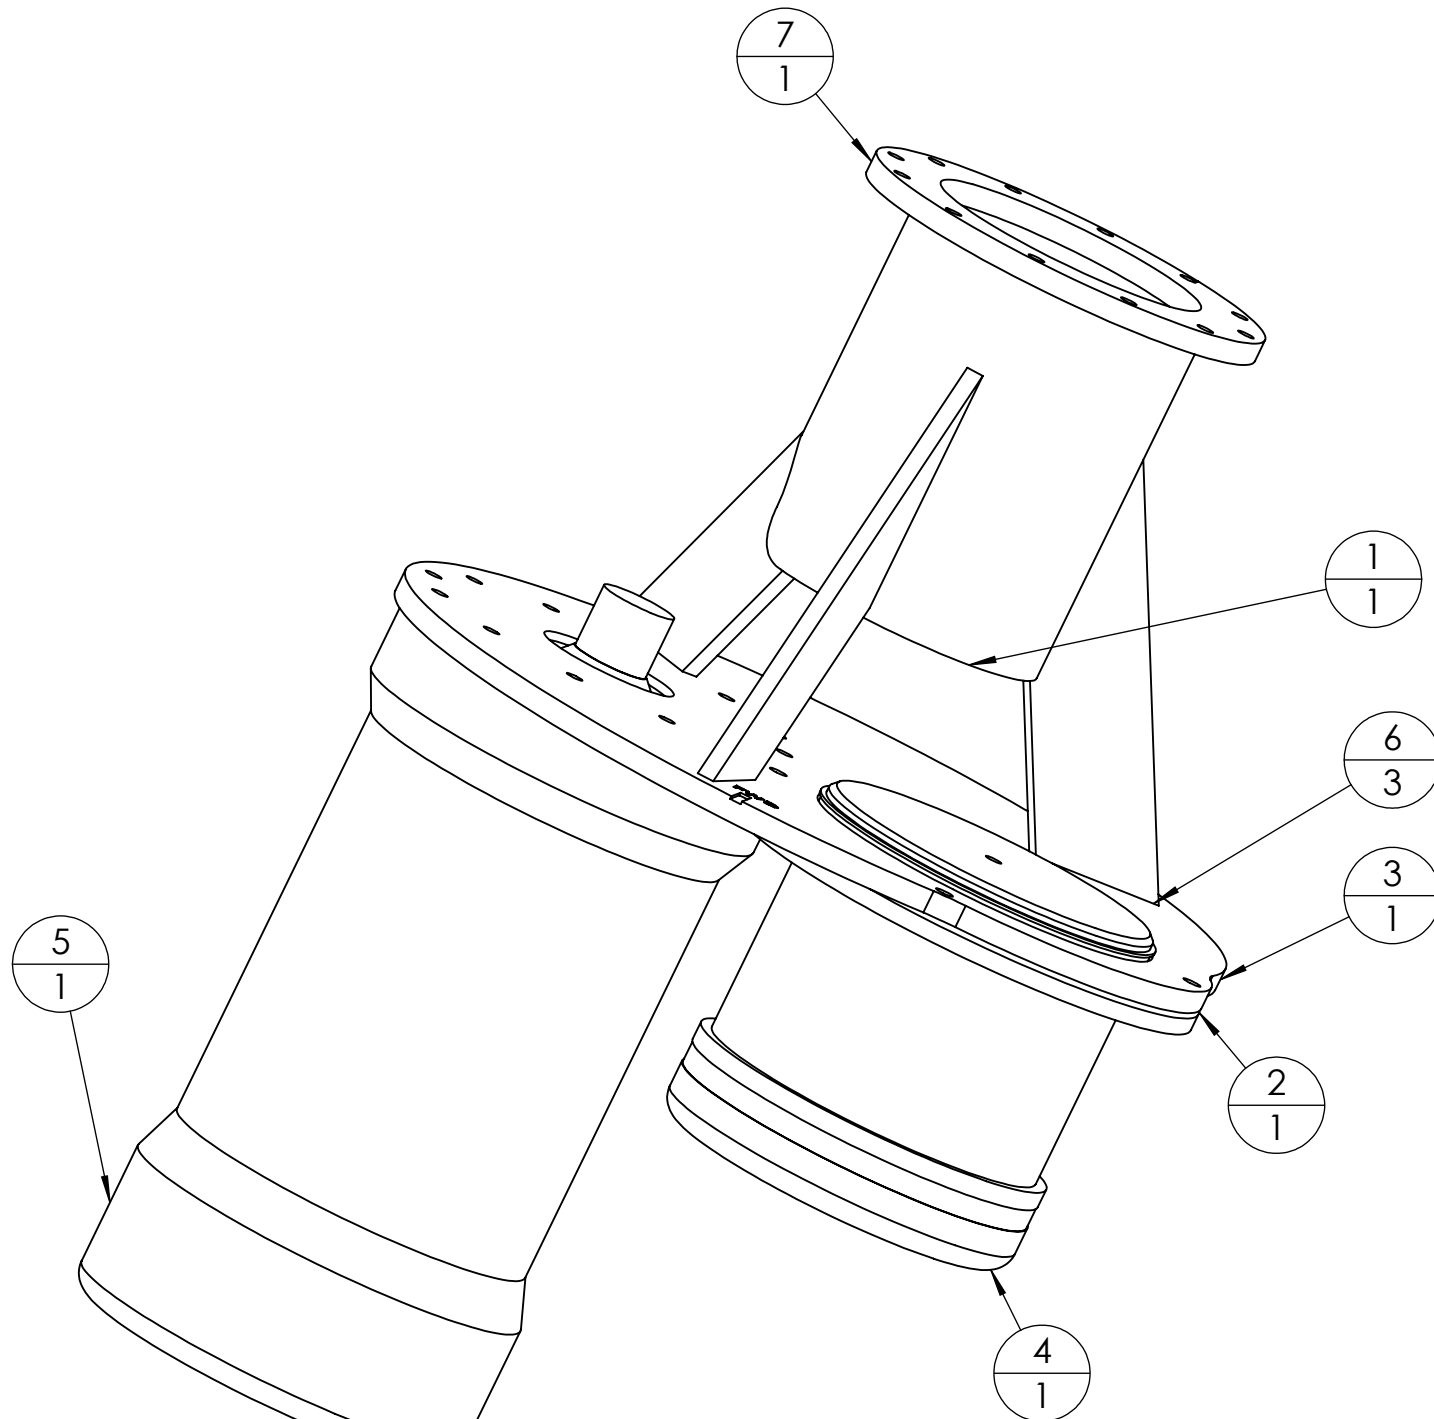

ITEM NO.	PART NUMBER	DESCRIPTION	QTY.
1	Hydrophone Interface Pipe 6 in Sched. 40		1
2	AT408-Hydrophone Pole Interface Flange	Hydrophone Pole Interface Flange	1
3	Multi-Hydrophone Baseplate		1
4	AT408ModemBody		1
5	8021_GDT		1
6	Interface Stand Off Gusset		3
7	HP_Adapter_Plate		1

				BILL OF MATERIALS	
		UNLESS OTHERWISE SPECIFIED TOLERANCES ARE:		APPROVALS DATE	
		1 PLACE DIM ±1/16	2 PLACE DIM ±.02	3 PLACE DIM ±.005	ANGLES ±1°
		1. DIMENSIONS ARE IN INCHES		DRAWN F. Shane 11Mar2014	
		2. DIMENSION LIMITS HELD AFTER PLATING.		ENGINEER F. Shane	
		3. REMOVE BURRS AND SHARP EDGES .015 MAX.		CHECKED	
		4. MACHINED FILLET RADII .0150-.030.		PROJECT NO. 300062	
		5. MACHINED DIAMETERS ON A COMMON CENTERLINE CONCENTRIC WITHIN .005		PROJECT Rachel Carson	
		6. PERPENDICULARITY & PARALLELISM OF MACHINED SURFACES .002 PER INCH, MAX .012 INCHES FOR SINGLE SURFACE.		WEIGHT	
NEXT ASSY		USED ON		SIZE B DWG. NO. 1-11Mar15-300062 REV. A	
APPLICATION		DO NOT SCALE DRAWING		SCALE NONE CAD FILE Project Library\300062\Rachel Carson SHEET 1 OF 6	
		3		2	
				1	

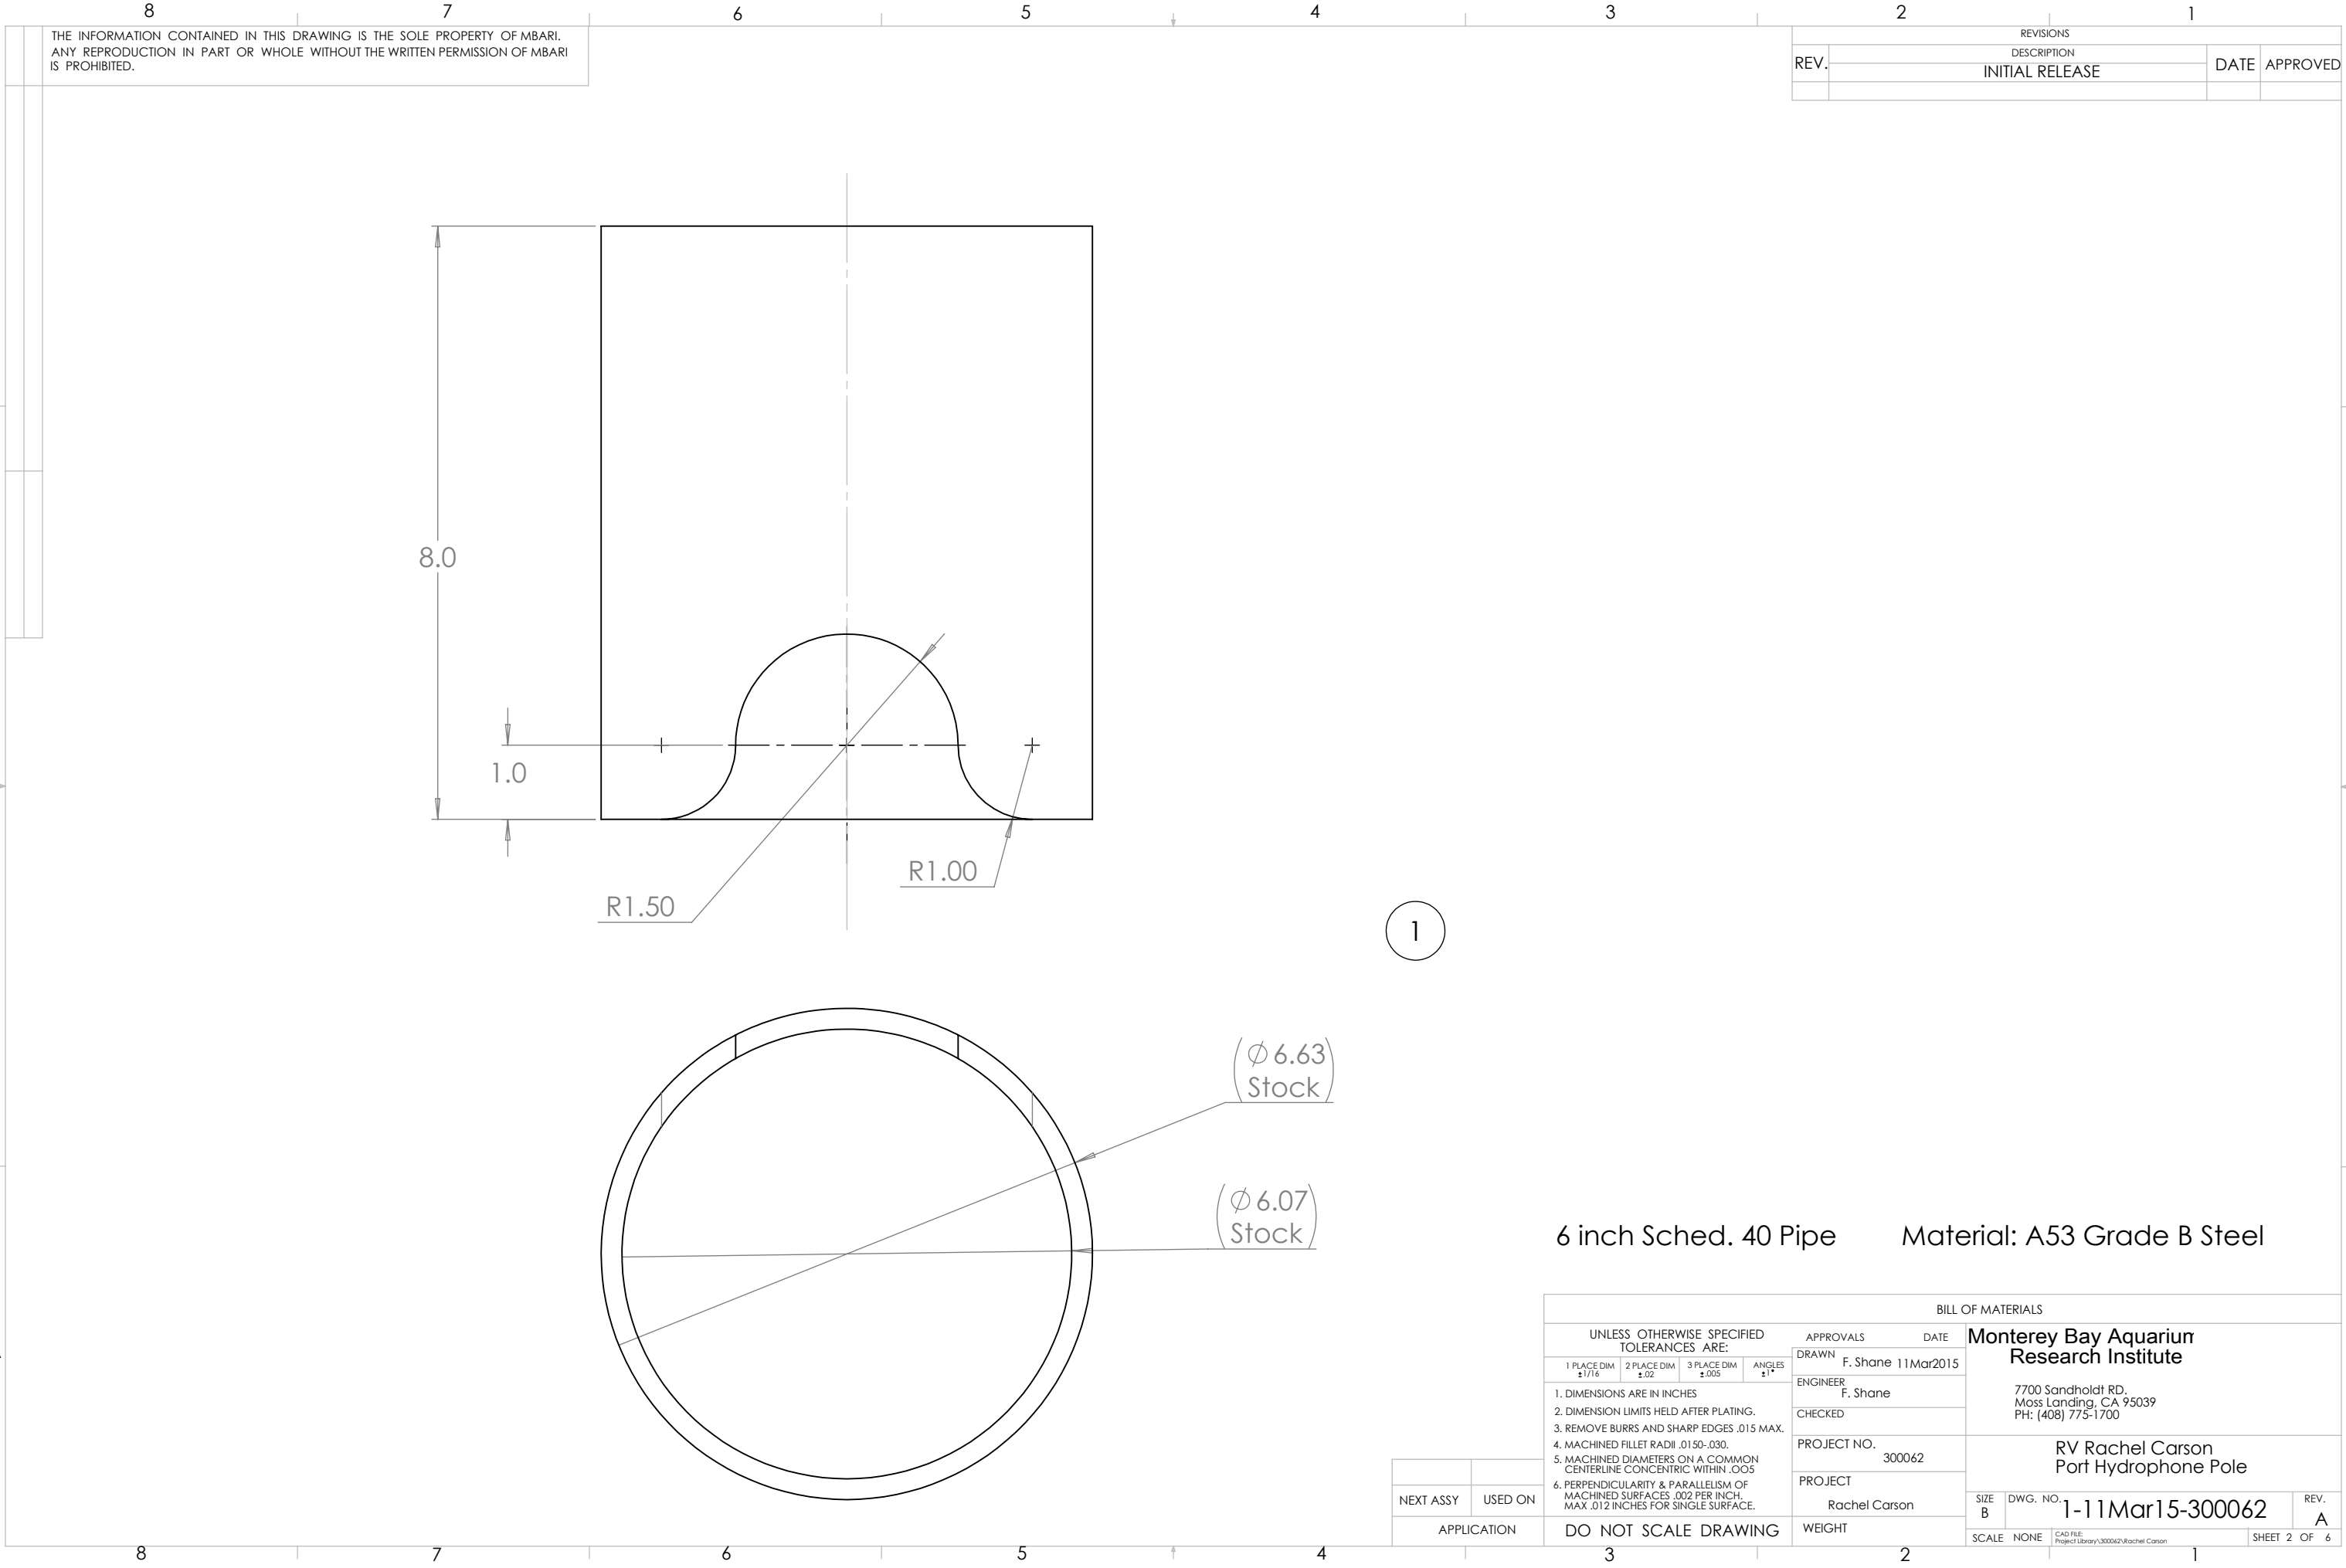

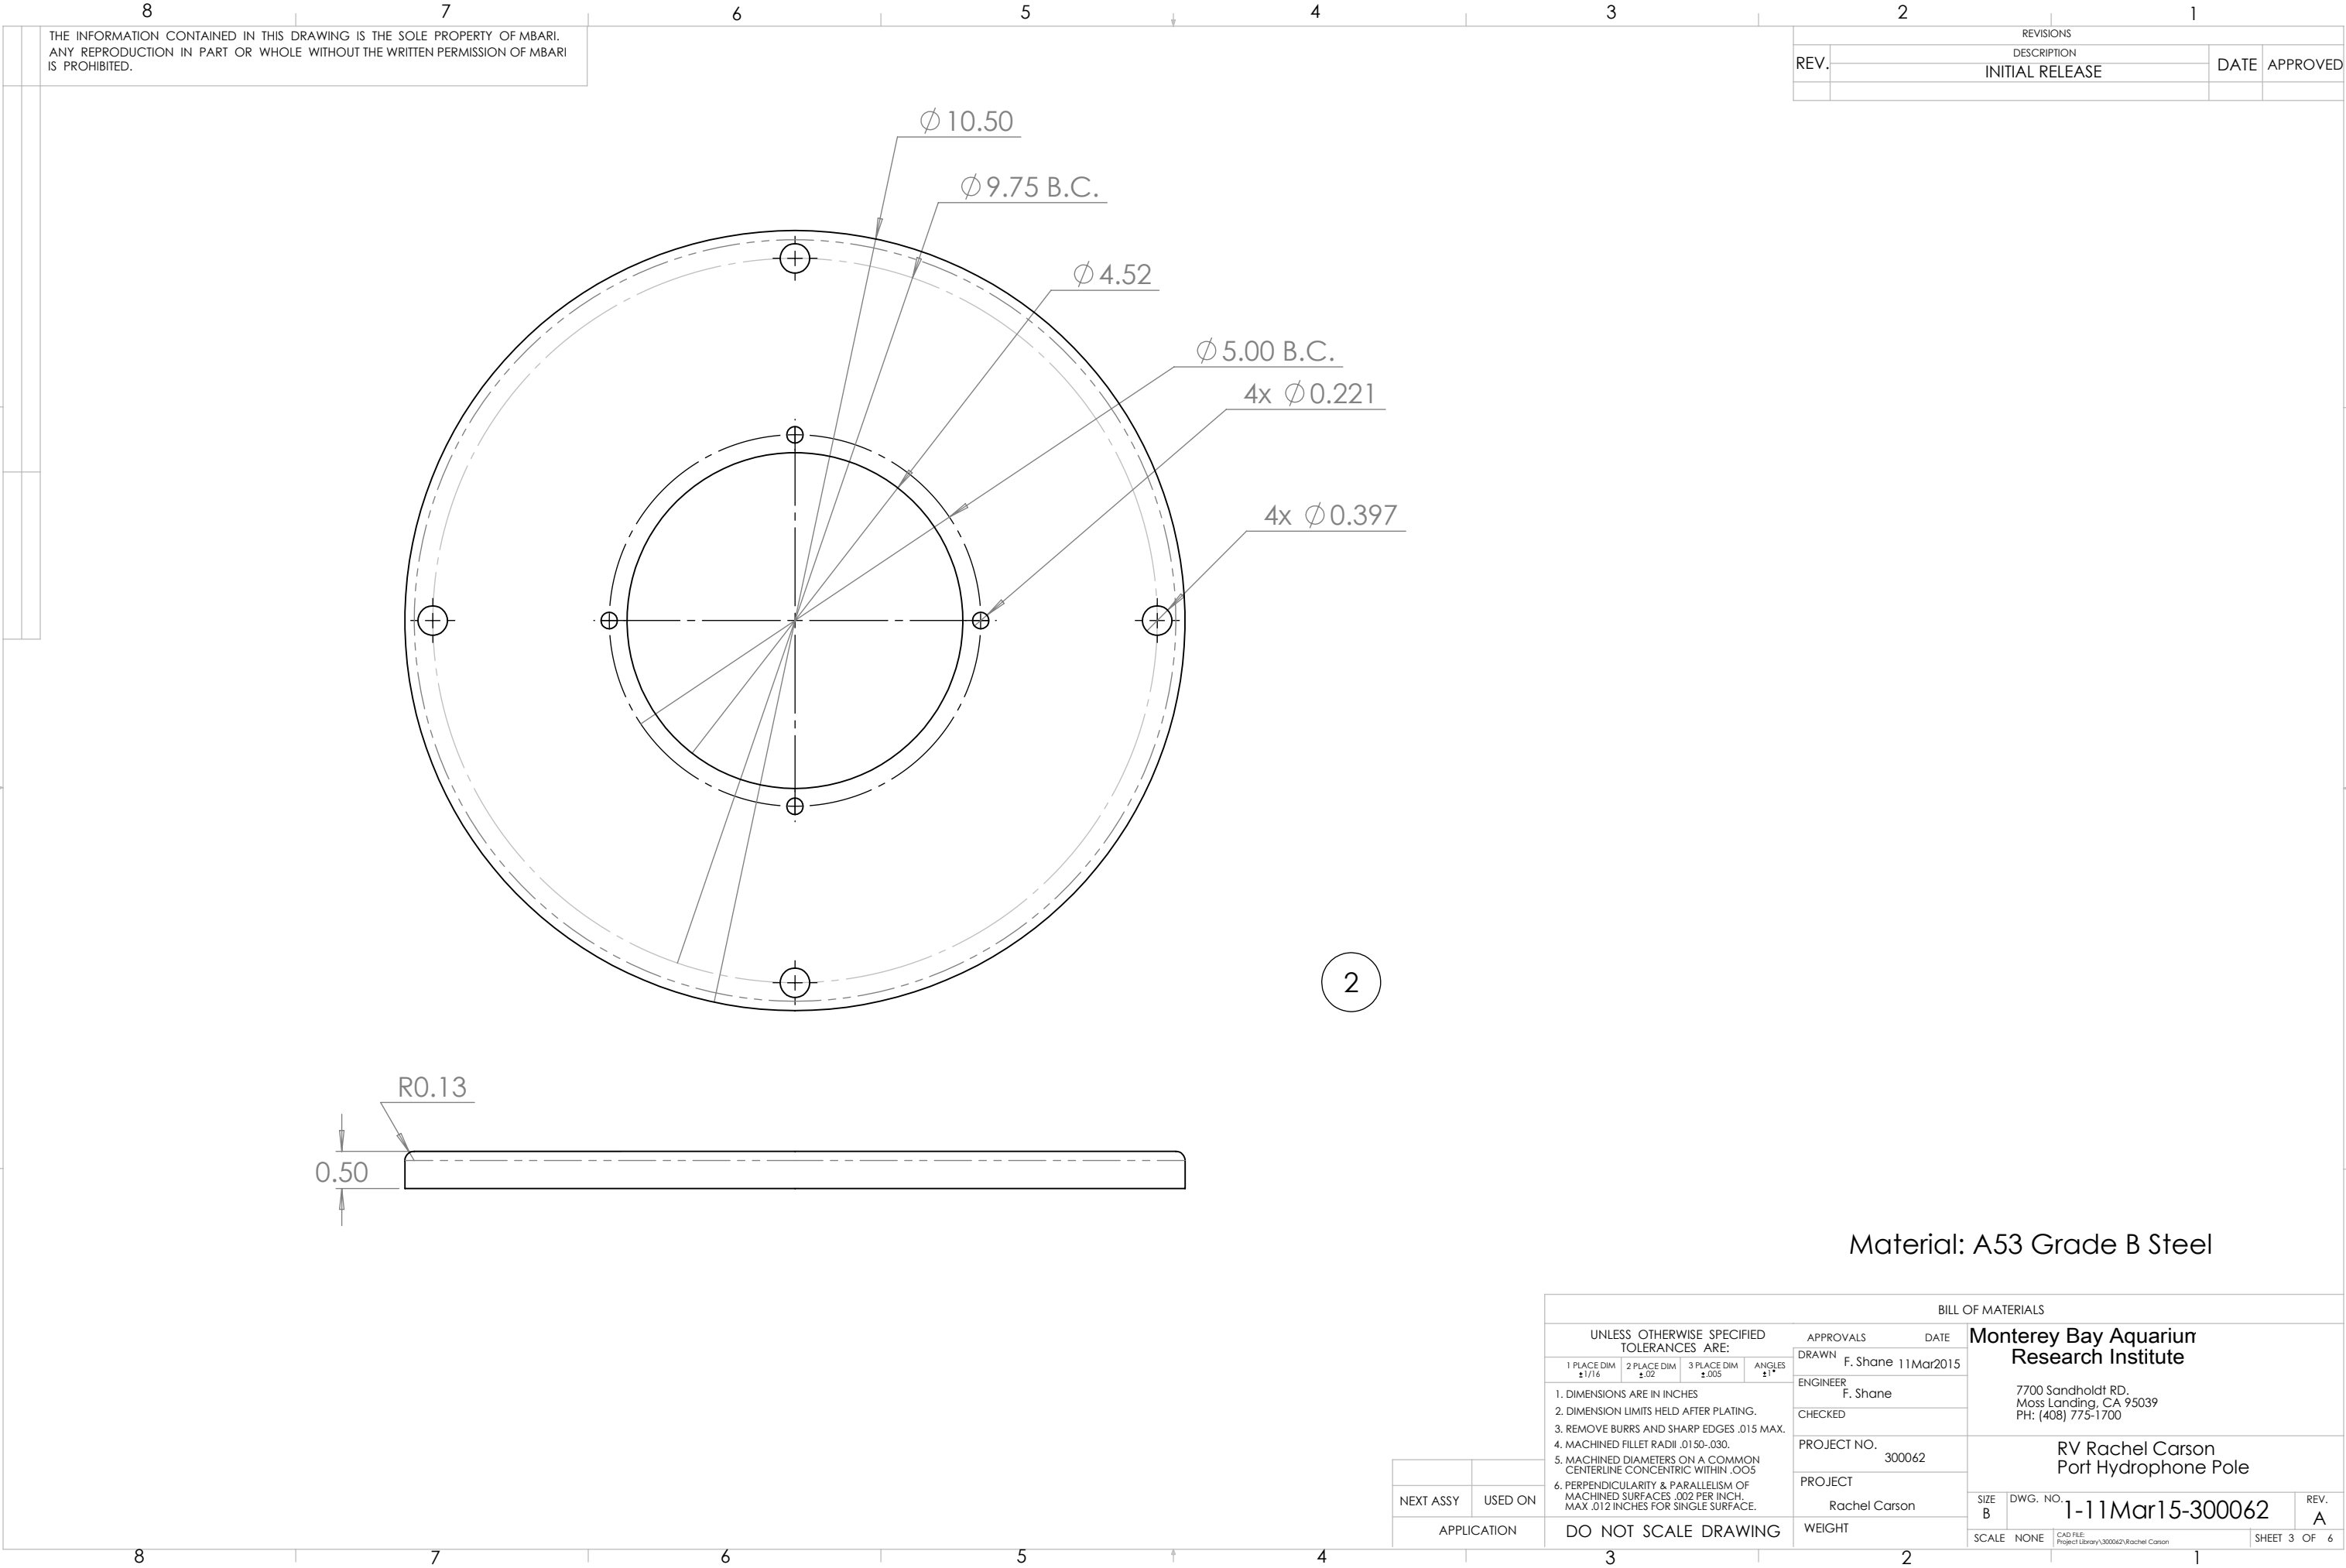


THE INFORMATION CONTAINED IN THIS DRAWING IS THE SOLE PROPERTY OF MBARI.
ANY REPRODUCTION IN PART OR WHOLE WITHOUT THE WRITTEN PERMISSION OF MBARI
IS PROHIBITED.

REVISIONS			
REV.	DESCRIPTION	DATE	APPROVED
	INITIAL RELEASE		

Material: A53 Grade B Steel

BILL OF MATERIALS									
UNLESS OTHERWISE SPECIFIED TOLERANCES ARE:				APPROVALS	DATE	Monterey Bay Aquarium Research Institute 7700 Sandholdt RD. Moss Landing, CA 95039 PH: (408) 775-1700			
1 PLACE DIM $\pm 1/16$	2 PLACE DIM $\pm .02$	3 PLACE DIM $\pm .005$	ANGLES $\pm 1^\circ$	DRAWN	F. Shane 11Mar2015				
1. DIMENSIONS ARE IN INCHES 2. DIMENSION LIMITS HELD AFTER PLATING. 3. REMOVE BURRS AND SHARP EDGES .015 MAX. 4. MACHINED FILLET RADII .0150-.030. 5. MACHINED DIAMETERS ON A COMMON CENTERLINE CONCENTRIC WITHIN .005 6. PERPENDICULARITY & PARALLELISM OF MACHINED SURFACES .002 PER INCH. MAX .012 INCHES FOR SINGLE SURFACE.				ENGINEER	F. Shane				
				CHECKED					
				PROJECT NO.	300062	RV Rachel Carson Port Hydrophone Pole			
				PROJECT	Rachel Carson				
				WEIGHT		SIZE B	DWG. NO. 1-11Mar15-300062	REV. A	
						SCALE NONE	CAD FILE Project Library\300062\Rachel Carson	SHEET 3 OF 6	

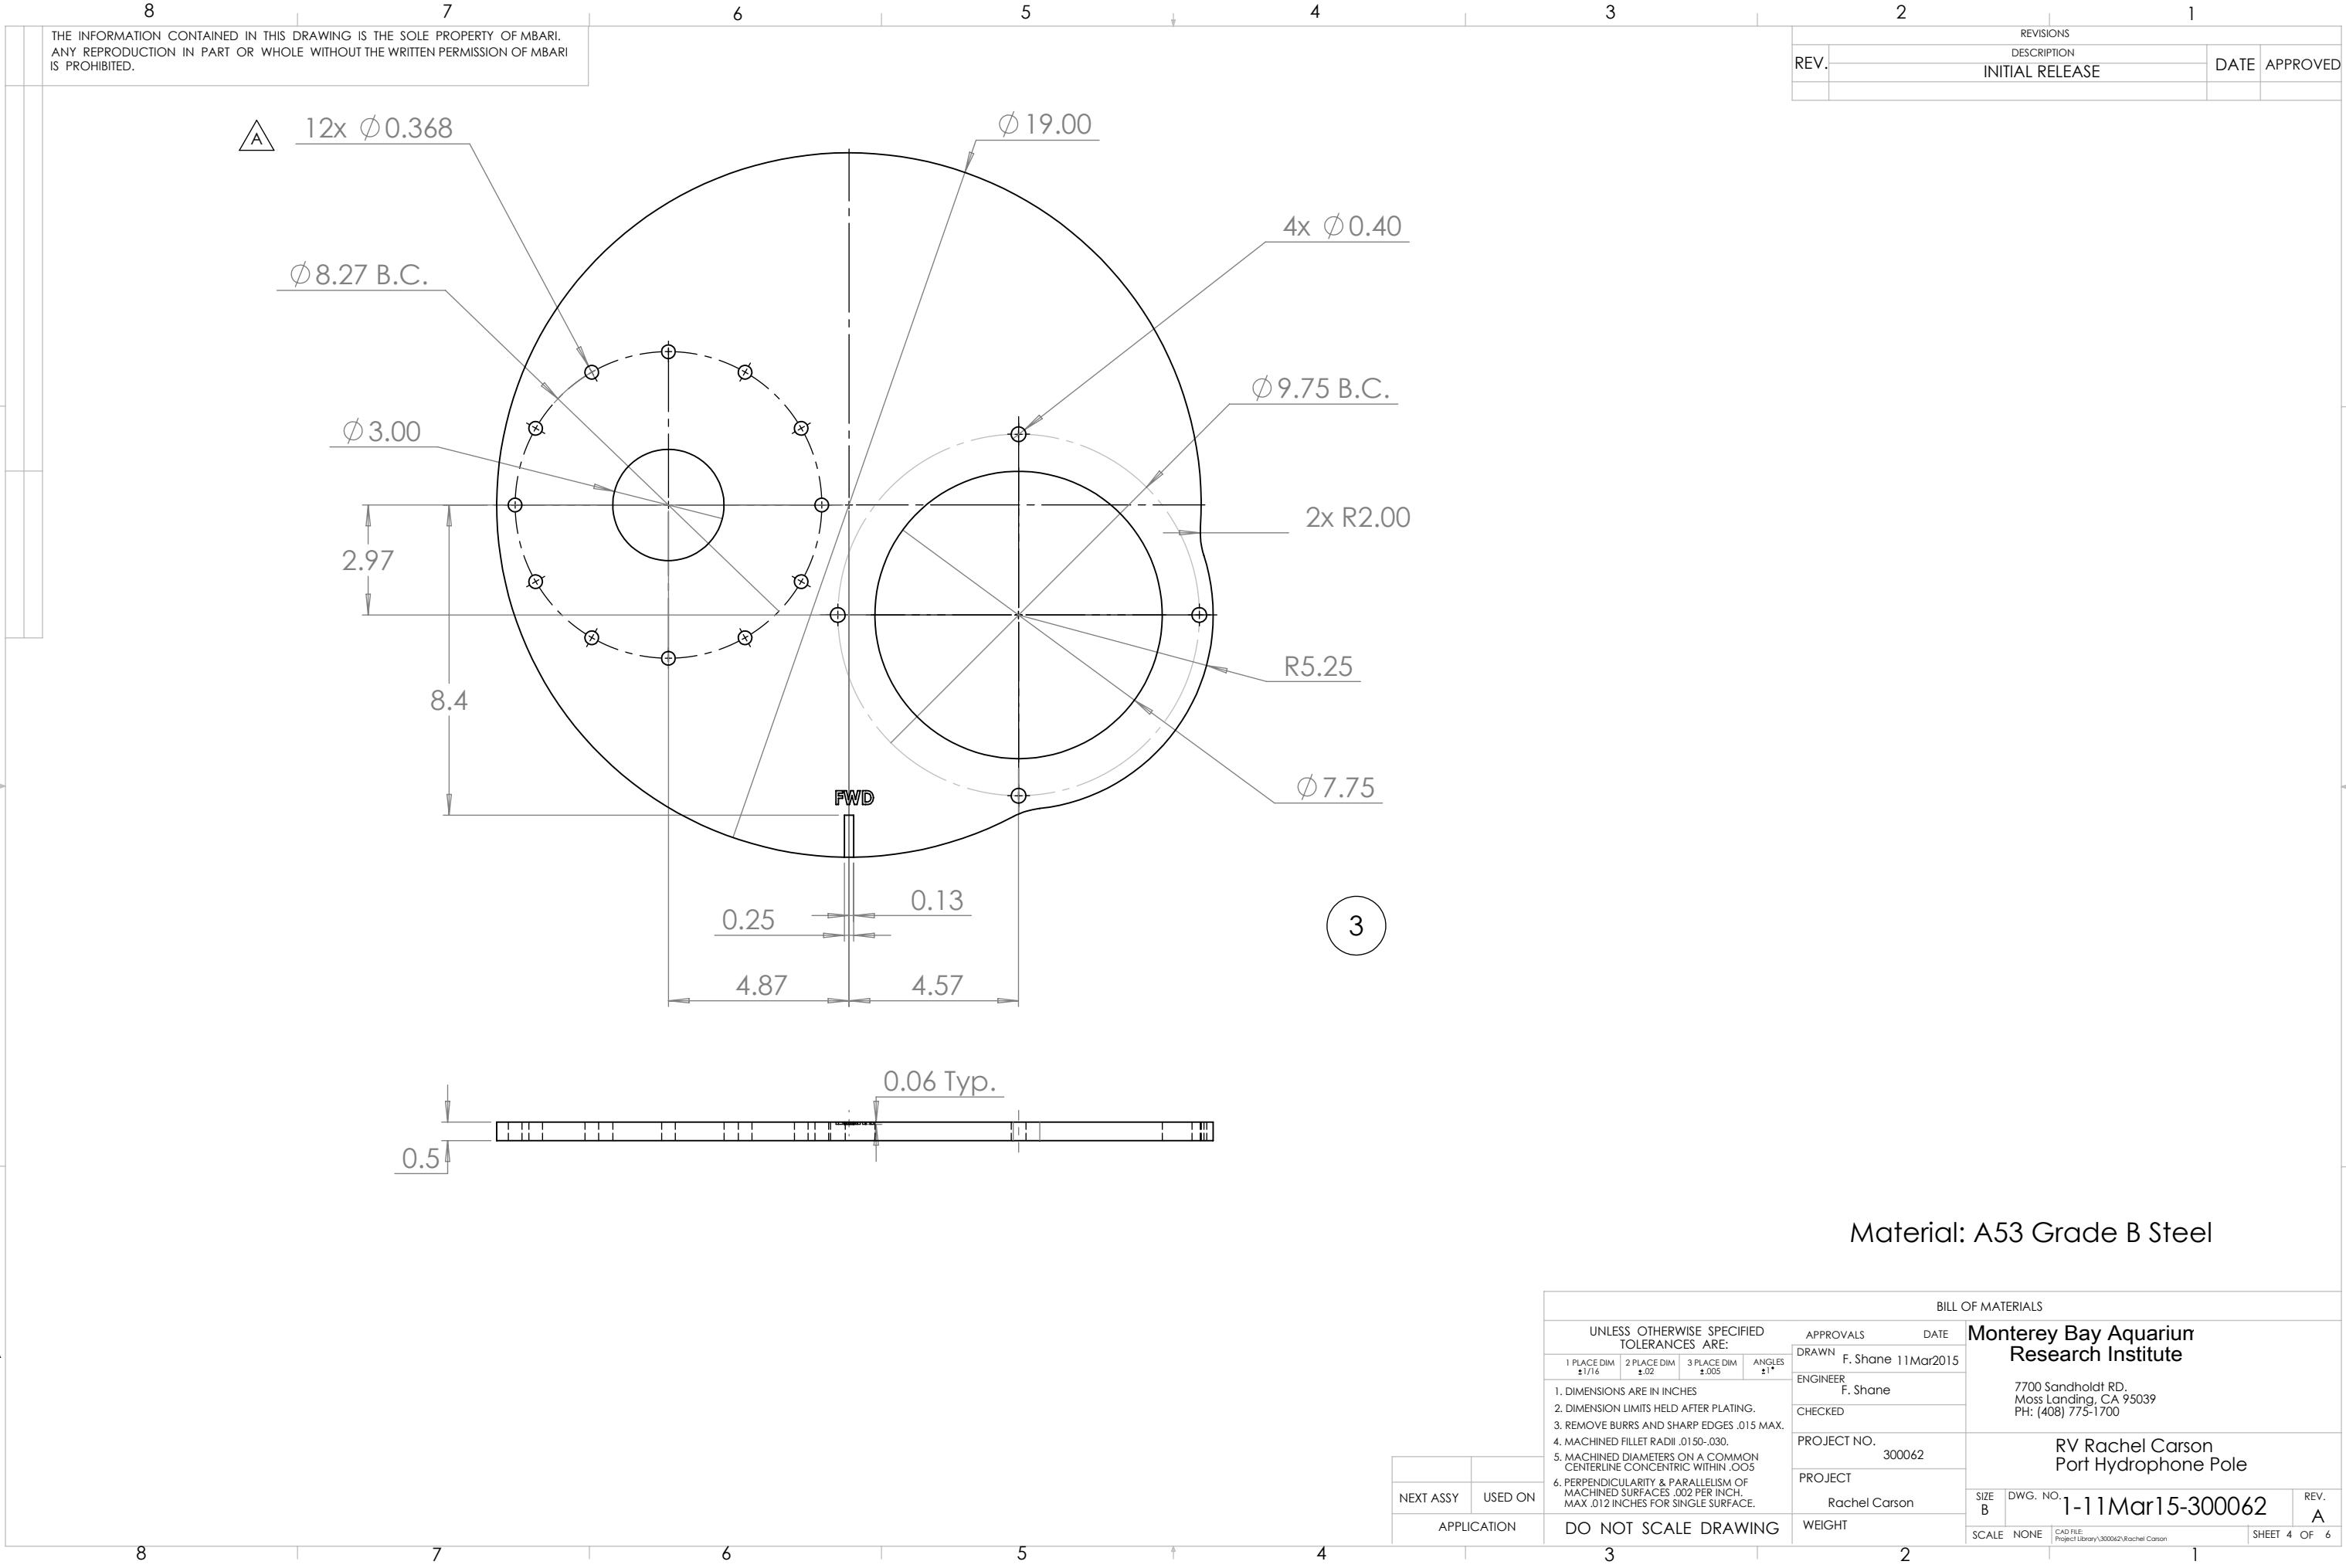

THE INFORMATION CONTAINED IN THIS DRAWING IS THE SOLE PROPERTY OF MBARI.
ANY REPRODUCTION IN PART OR WHOLE WITHOUT THE WRITTEN PERMISSION OF MBARI
IS PROHIBITED.

REVISIONS			
REV.	DESCRIPTION	DATE	APPROVED
	INITIAL RELEASE		

BILL OF MATERIALS									
UNLESS OTHERWISE SPECIFIED TOLERANCES ARE:				APPROVALS	DATE	Monterey Bay Aquarium Research Institute 7700 Sandholdt RD. Moss Landing, CA 95039 PH: (408) 775-1700			
1 PLACE DIM $\pm 1/16$	2 PLACE DIM $\pm .02$	3 PLACE DIM $\pm .005$	ANGLES $\pm 1^\circ$	DRAWN	F. Shane 11Mar2015				
1. DIMENSIONS ARE IN INCHES 2. DIMENSION LIMITS HELD AFTER PLATING. 3. REMOVE BURRS AND SHARP EDGES .015 MAX. 4. MACHINED FILLET RADII .0150-.030. 5. MACHINED DIAMETERS ON A COMMON CENTERLINE CONCENTRIC WITHIN .005 6. PERPENDICULARITY & PARALLELISM OF MACHINED SURFACES .002 PER INCH. MAX .012 INCHES FOR SINGLE SURFACE.				ENGINEER	F. Shane				
				CHECKED		RV Rachel Carson Port Hydrophone Pole			
				PROJECT NO.	300062				
				PROJECT	Rachel Carson	SIZE B	DWG. NO.	1-11Mar15-300062	REV. A
				WEIGHT		SCALE	NONE	CAD FILE Project Library\300062\Rachel Carson	SHEET 4 OF 6

NEXT ASSY	USED ON
APPLICATION	

DO NOT SCALE DRAWING

