



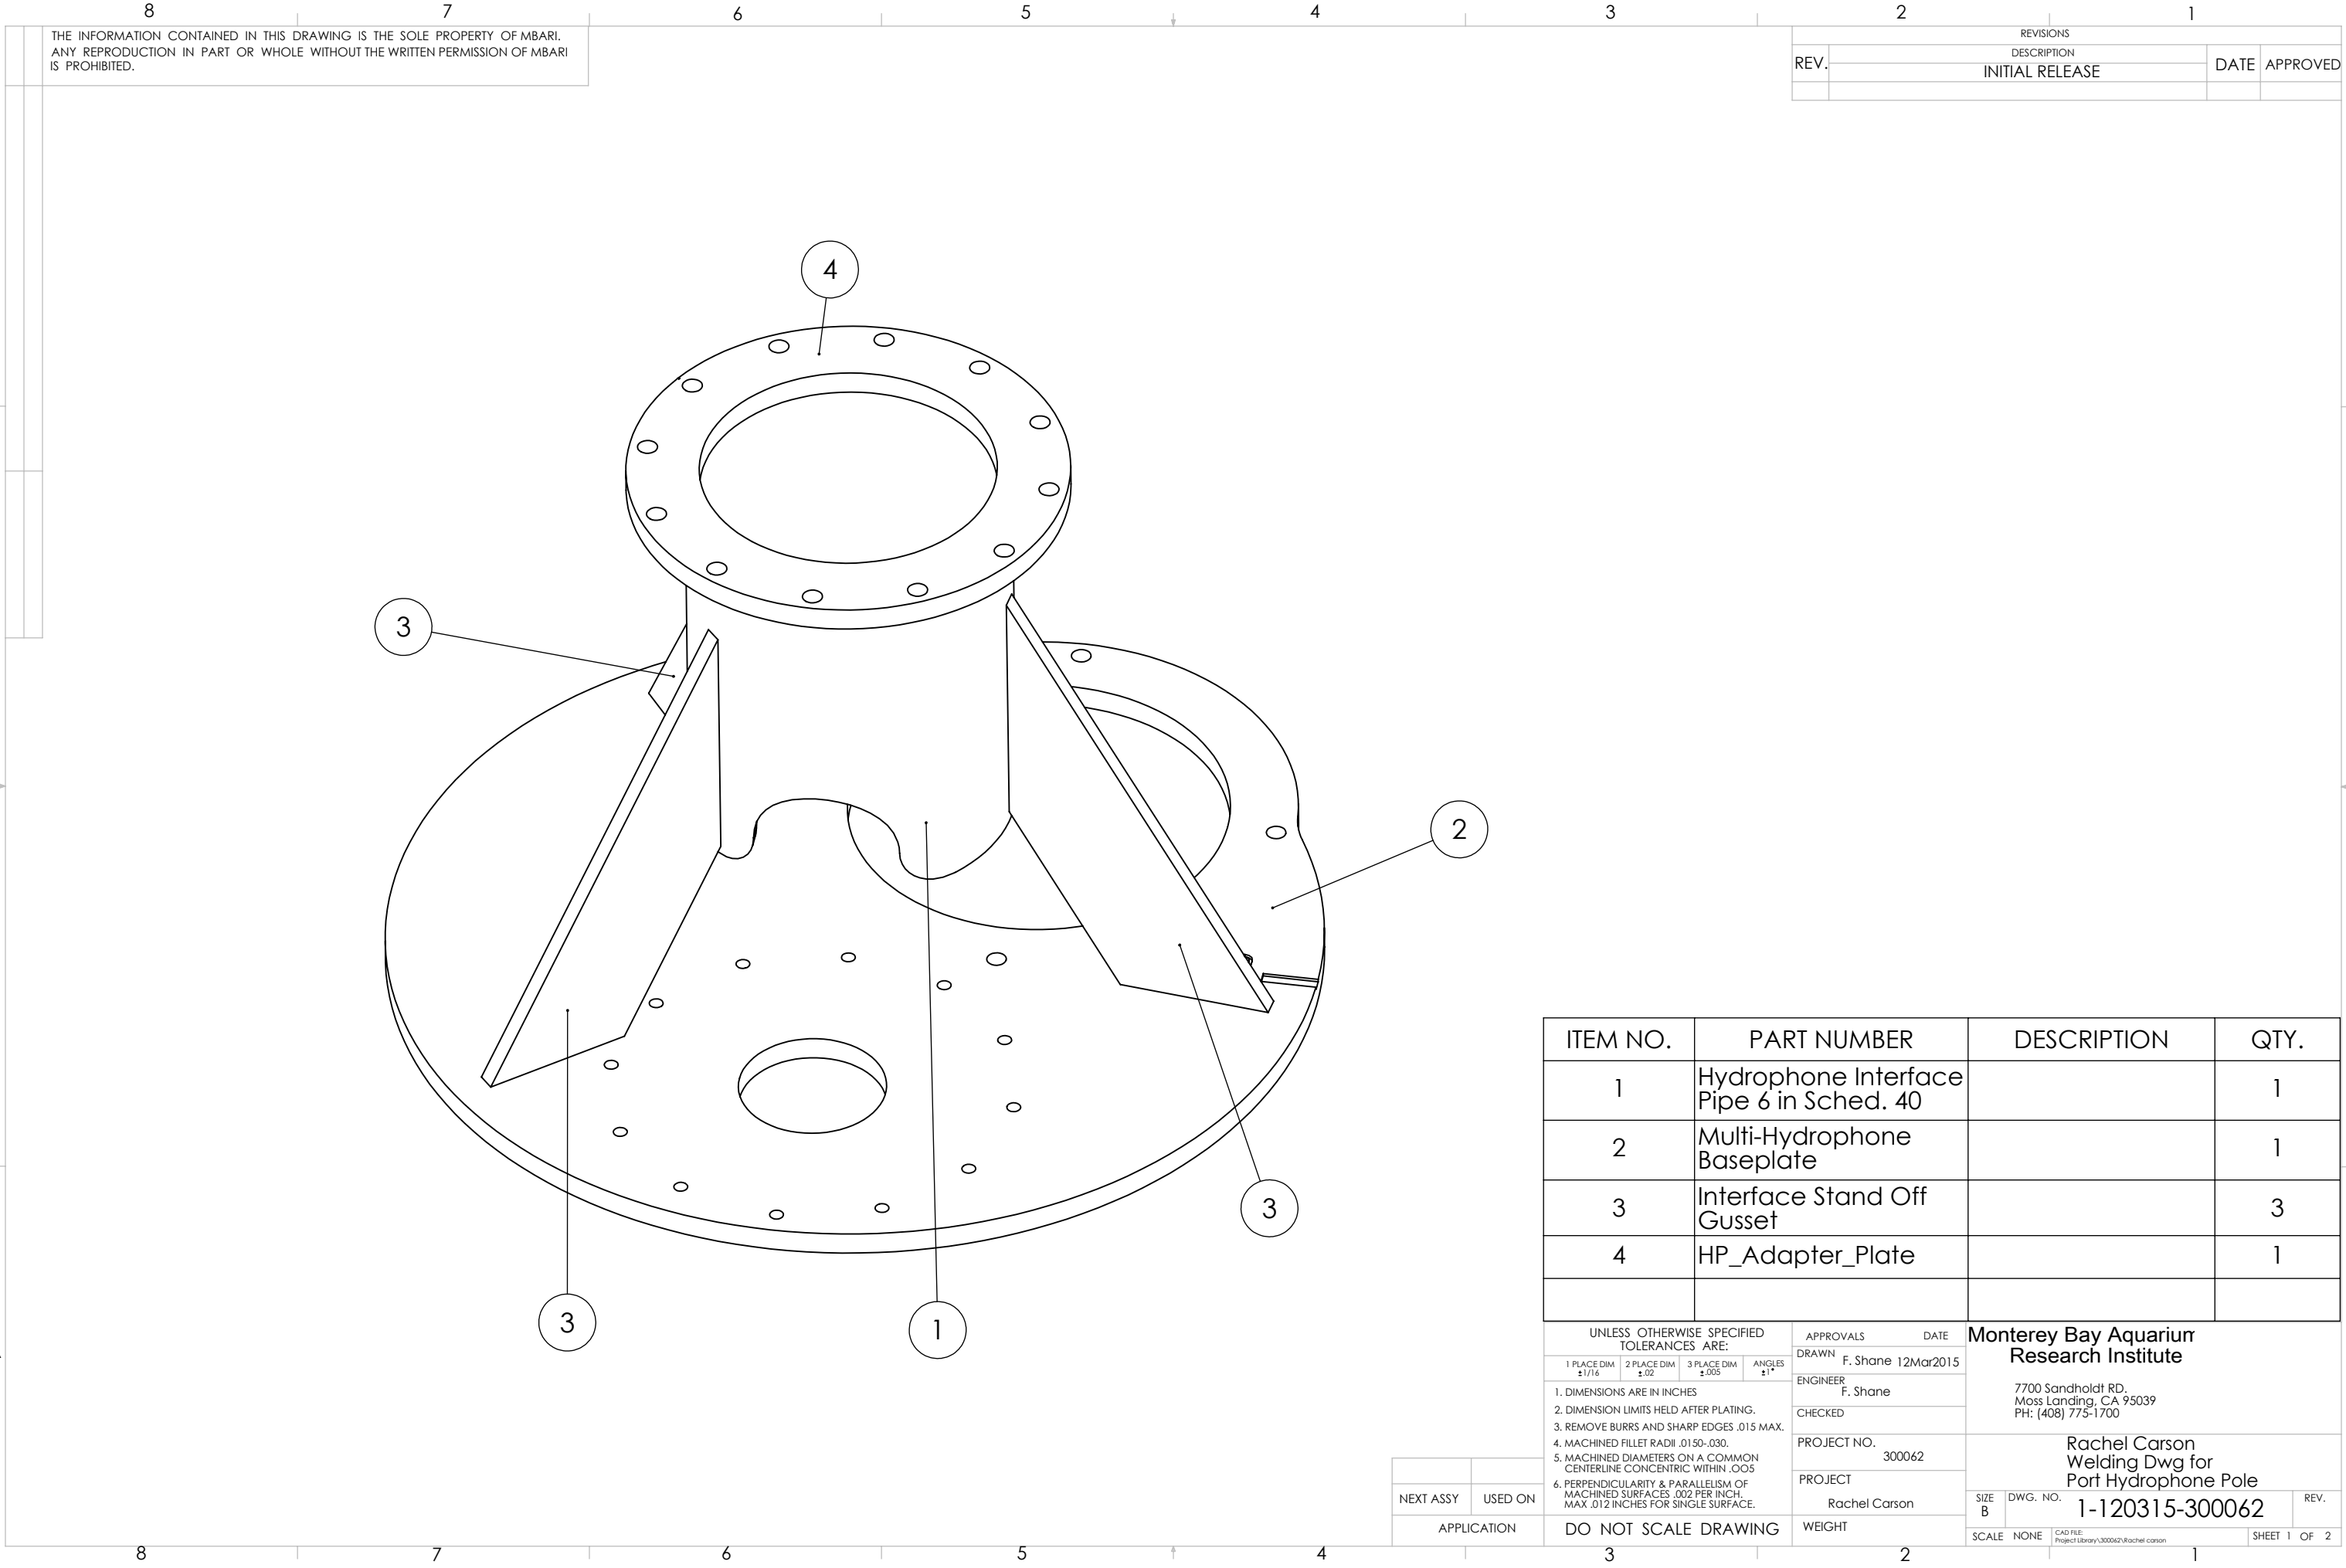

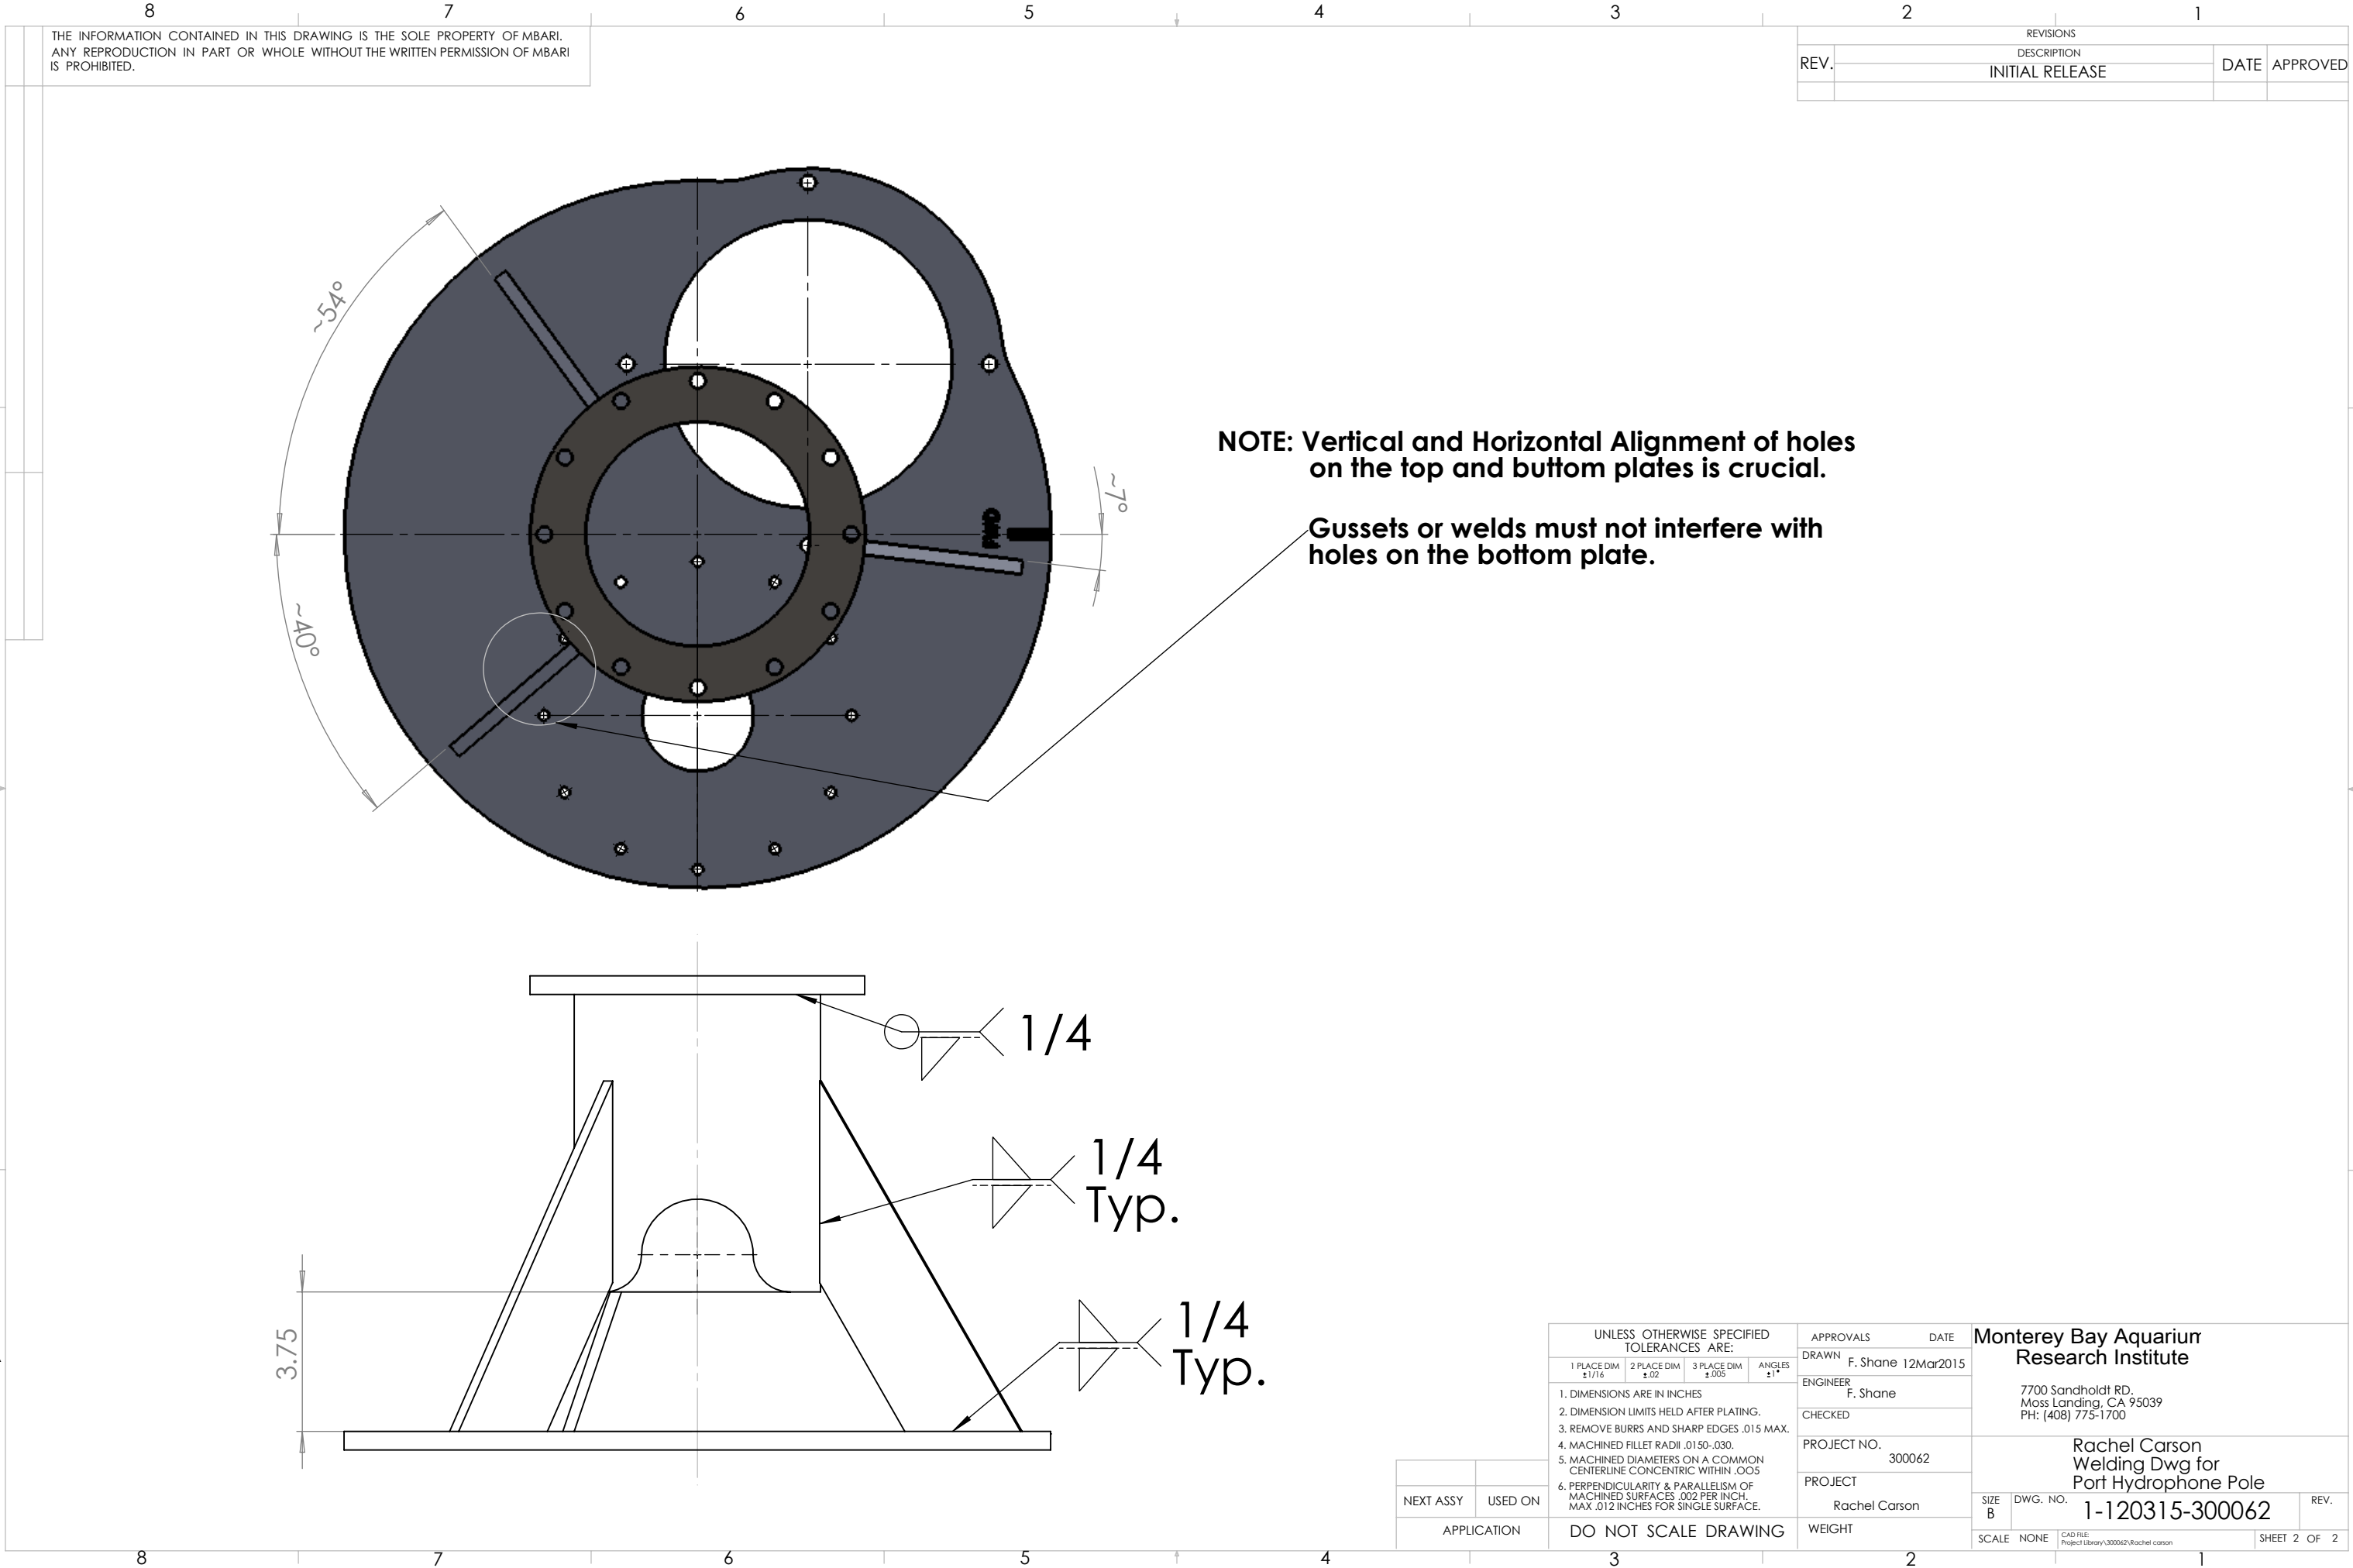

REVISIONS			
REV.	DESCRIPTION	DATE	APPROVED
	INITIAL RELEASE		

		5. MACHINED DIAMETERS ON A COMMON CENTERLINE CONCENTRIC WITHIN .005	PROJECT NO. 300062	Welding Dwg for Port Hydrophone Pole		
NEXT ASSY	USED ON	6. PERPENDICULARITY & PARALLELISM OF MACHINED SURFACES .002 PER INCH, MAX .012 INCHES FOR SINGLE SURFACE.	PROJECT Rachel Carson	SIZE B	DWG. NO. 1-120315-300062	REV.
APPLICATION		DO NOT SCALE DRAWING	WEIGHT	SCALE NONE		SHEET 2 OF 2
				CAD FILE: Project Library\300062\Rachel carson		