
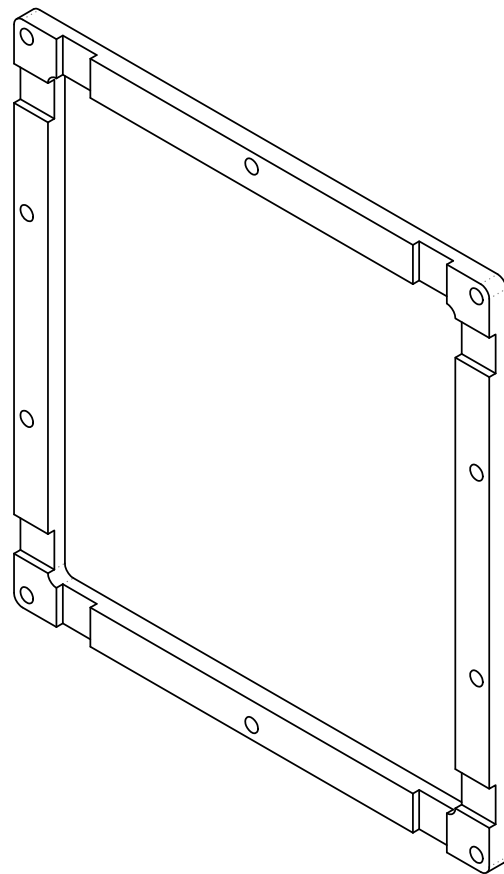


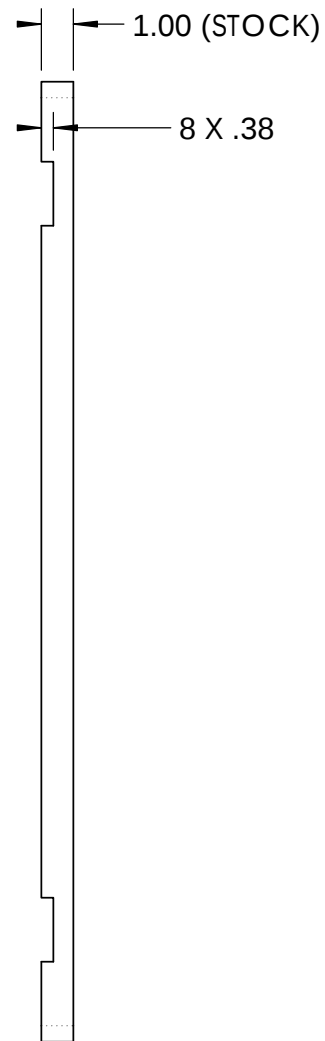

NO FINISH

BILL OF MATERIALS											
Shop / Q.C.		UNLESS OTHERWISE SPECIFIED TOLERANCES ARE:				APPROVALS		DATE		Monterey Bay Aquarium Research Institute	
Inspector		1 PLACE DIM ±1/16	2 PLACE DIM ±.02	3 PLACE DIM ±.005	ANGLES ±1°	DRAWN C OKUDA	4/10/2012		MBARI		
Shop Foreman		1. DIMENSIONS ARE IN INCHES 2. DIMENSION LIMITS HELD AFTER PLATING. 3. REMOVE BURRS AND SHARP EDGES .015 MAX. 4. MACHINED FILLET RADII .0150-.030. 5. MACHINED DIAMETERS ON A COMMON CENTERLINE CONCENTRIC WITHIN .005 6. PERPENDICULARITY & PARALLELISM OF MACHINED SURFACES .002 PER INCH MAX. .012 INCHES FOR SINGLE SURFACE.				ENGINEER C OKUDA	4/10/2012		7700 Sandholdt RD. Moss Landing, CA 95039 PH: (831) 775-1700		
Engineer						CHECKED					
NEXT ASSY Description	NEXT ASSY Number					PROJECT NO. 901125		UTILITY BOX BASE ISOLATOR			
		PROJECT rachel carson									
Application		DO NOT SCALE DRAWING				WEIGHT		SIZE B DWG. NO. 10020837DWG		REV.	
		3				2		SCALE 1:12	CAD FILE: MECH ENG ON TORNADO	SHEET 1 OF 1	
						1					