
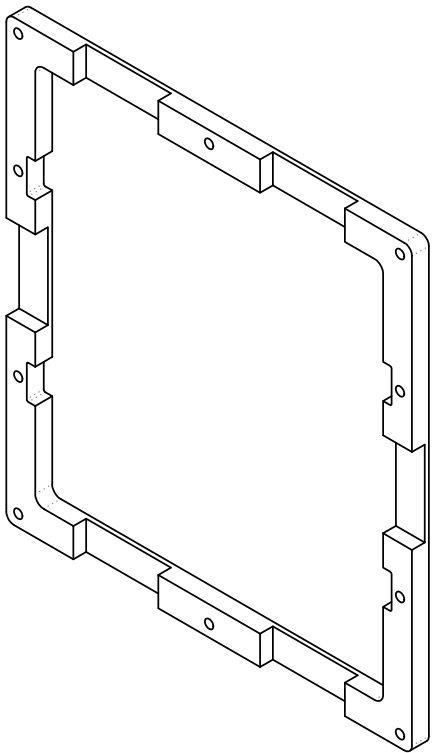
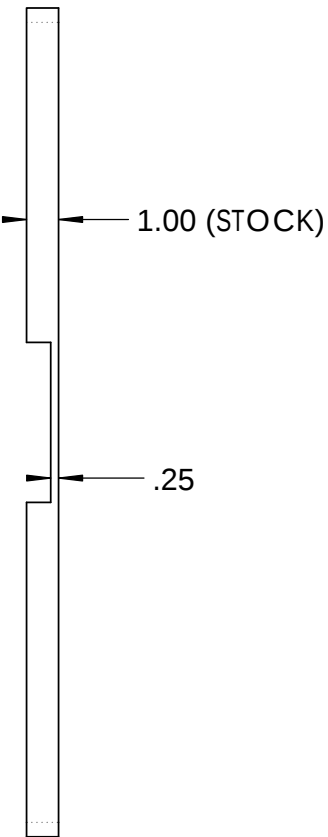


THE INFORMATION CONTAINED IN THIS DRAWING IS THE SOLE PROPERTY OF MBARI ANY REPRODUCTION IN PART OR WHOLE WITHOUT THE WRITTEN PERMISSION OF MBARI IS PROHIBITED.

REVISIONS			
REV.	DESCRIPTION	DATE	APPROVED
	INITIAL RELEASE	4/10/2012	
A	FIX OVERALL DIM	4/11/2012	

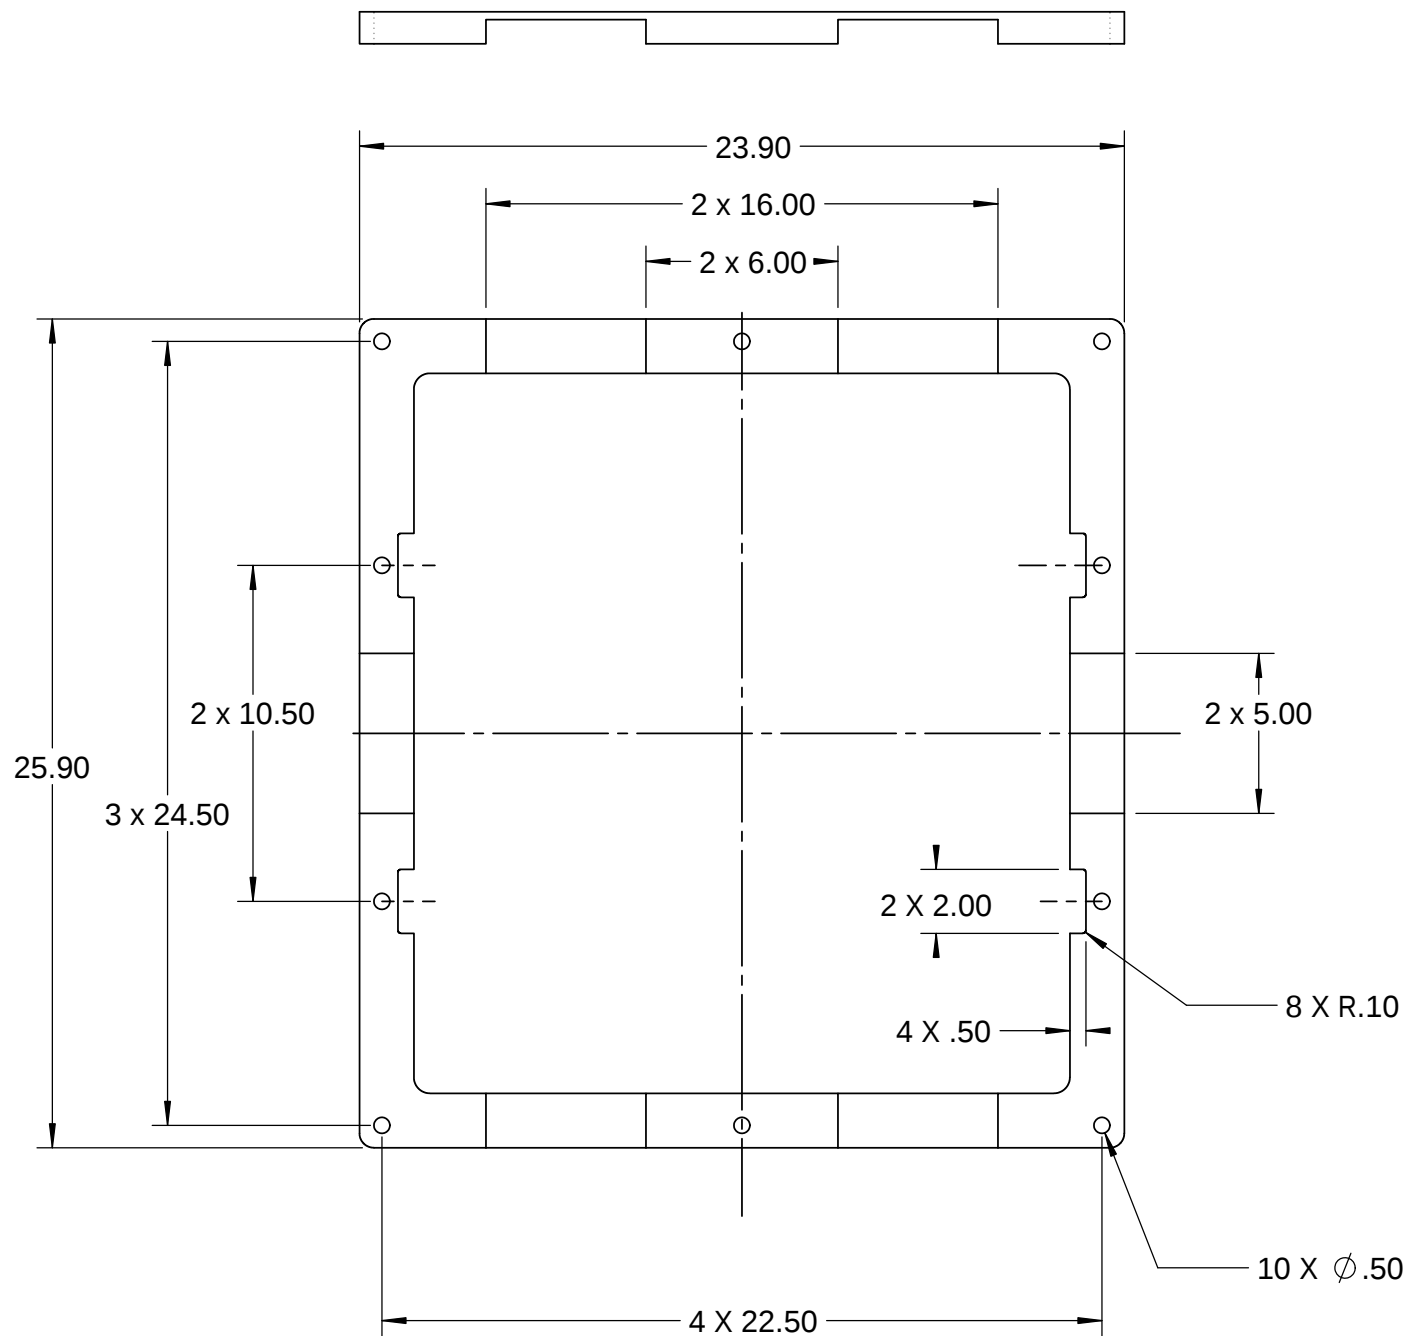

1 EACH, 1.0" SHEET UV RESISTANT UHMW-PE, TIVAR OR EQUAL

BILL OF MATERIALS													
Shop / Q.C.		UNLESS OTHERWISE SPECIFIED TOLERANCES ARE:				APPROVALS		DATE		Monterey Bay Aquarium Research Institute MBARI 7700 Sandholdt RD. Moss Landing, CA 95039 PH: (831) 775-1700 			
Inspector		1 PLACE DIM ±1/16	2 PLACE DIM ±.02	3 PLACE DIM ±.005	ANGLES ±1°	DRAWN	C OKUDA	4/10/2012					
Shop Foreman		1. DIMENSIONS ARE IN INCHES 2. DIMENSION LIMITS HELD AFTER PLATING. 3. REMOVE BURRS AND SHARP EDGES .015 MAX. 4. MACHINED FILLET RADII .0150-.030. 5. MACHINED DIAMETERS ON A COMMON CENTERLINE CONCENTRIC WITH .005 6. PERPENDICULARITY & PARALLELISM OF MACHINED SURFACES .002 PER INCH MAX. .012 INCHES FOR SINGLE SURFACE.				ENGINEER	C OKUDA	4/10/2012					
Engineer						CHECKED							
NEXT ASSY Description	NEXT ASSY Number					PROJECT NO.	901125						
		PROJECT	rachel carson		UTILITY BOX TOP SPACER								
Application		DO NOT SCALE DRAWING				WEIGHT		SIZE B		DWG. NO. 10020838DWG		REV. A	
								SCALE 1:12		CAD FILE: MECH ENG ON TORNADO SHEET 1 OF 1			

BREAK ALL EDGES
NO FINISH