



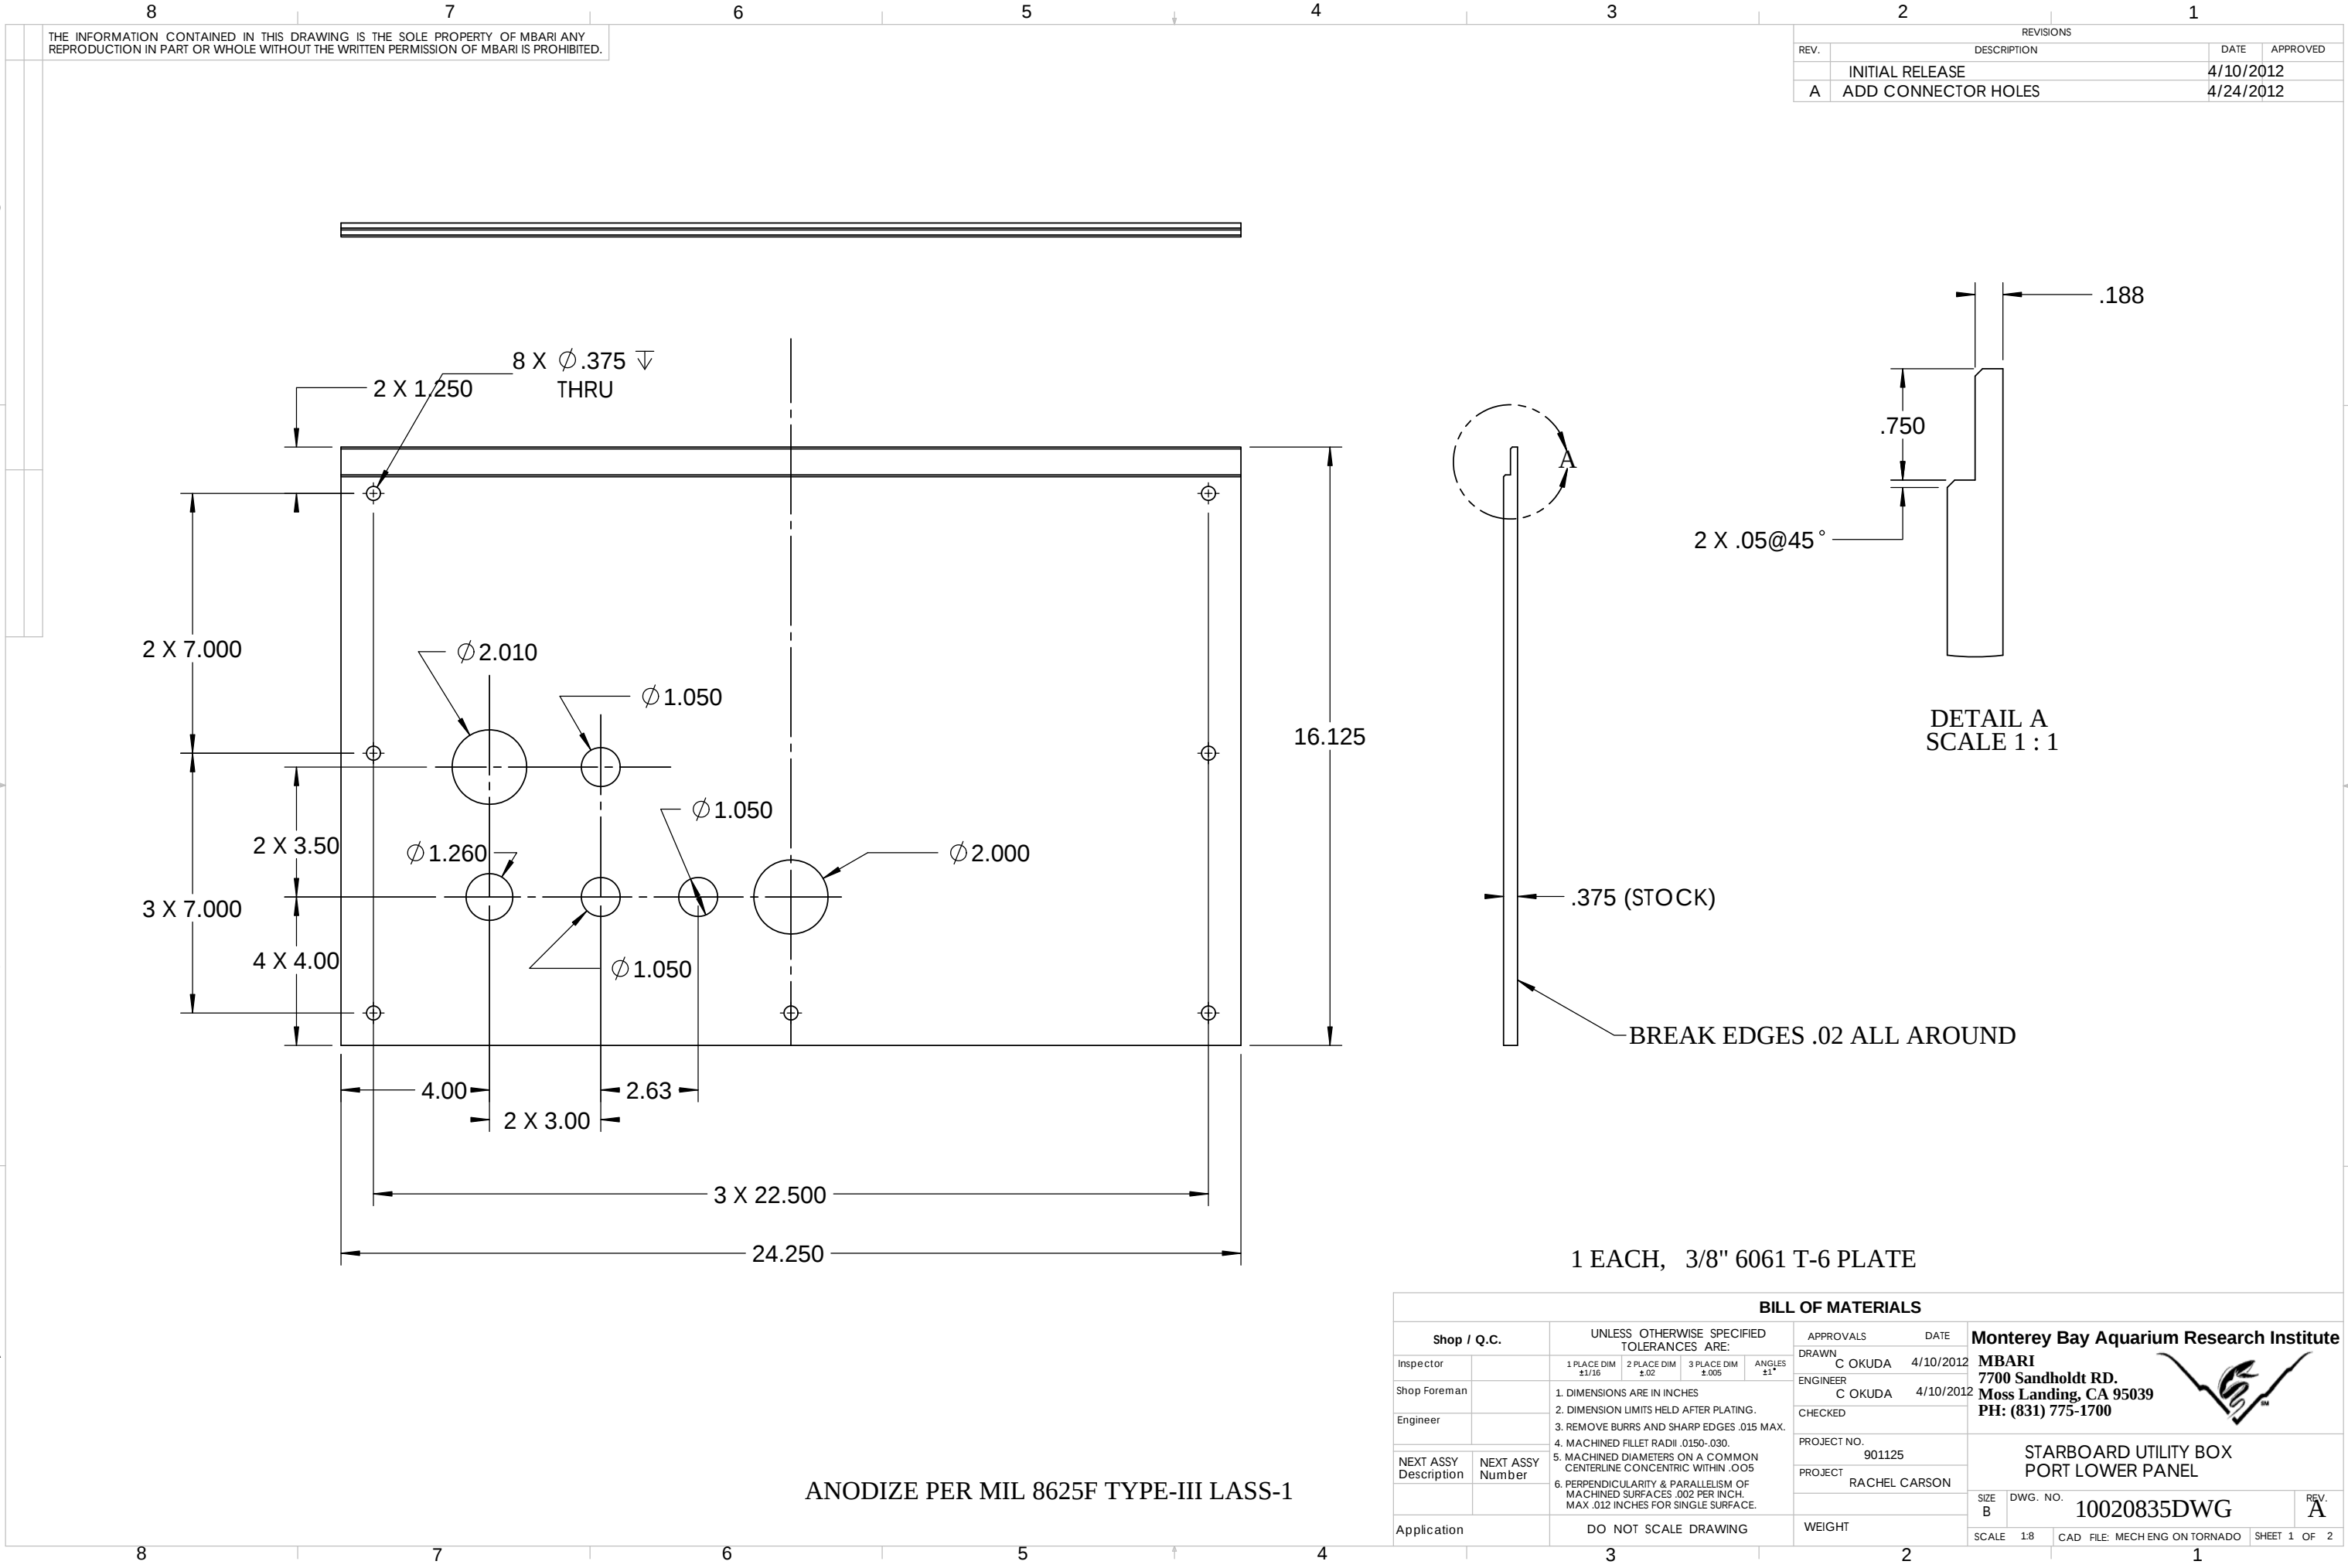

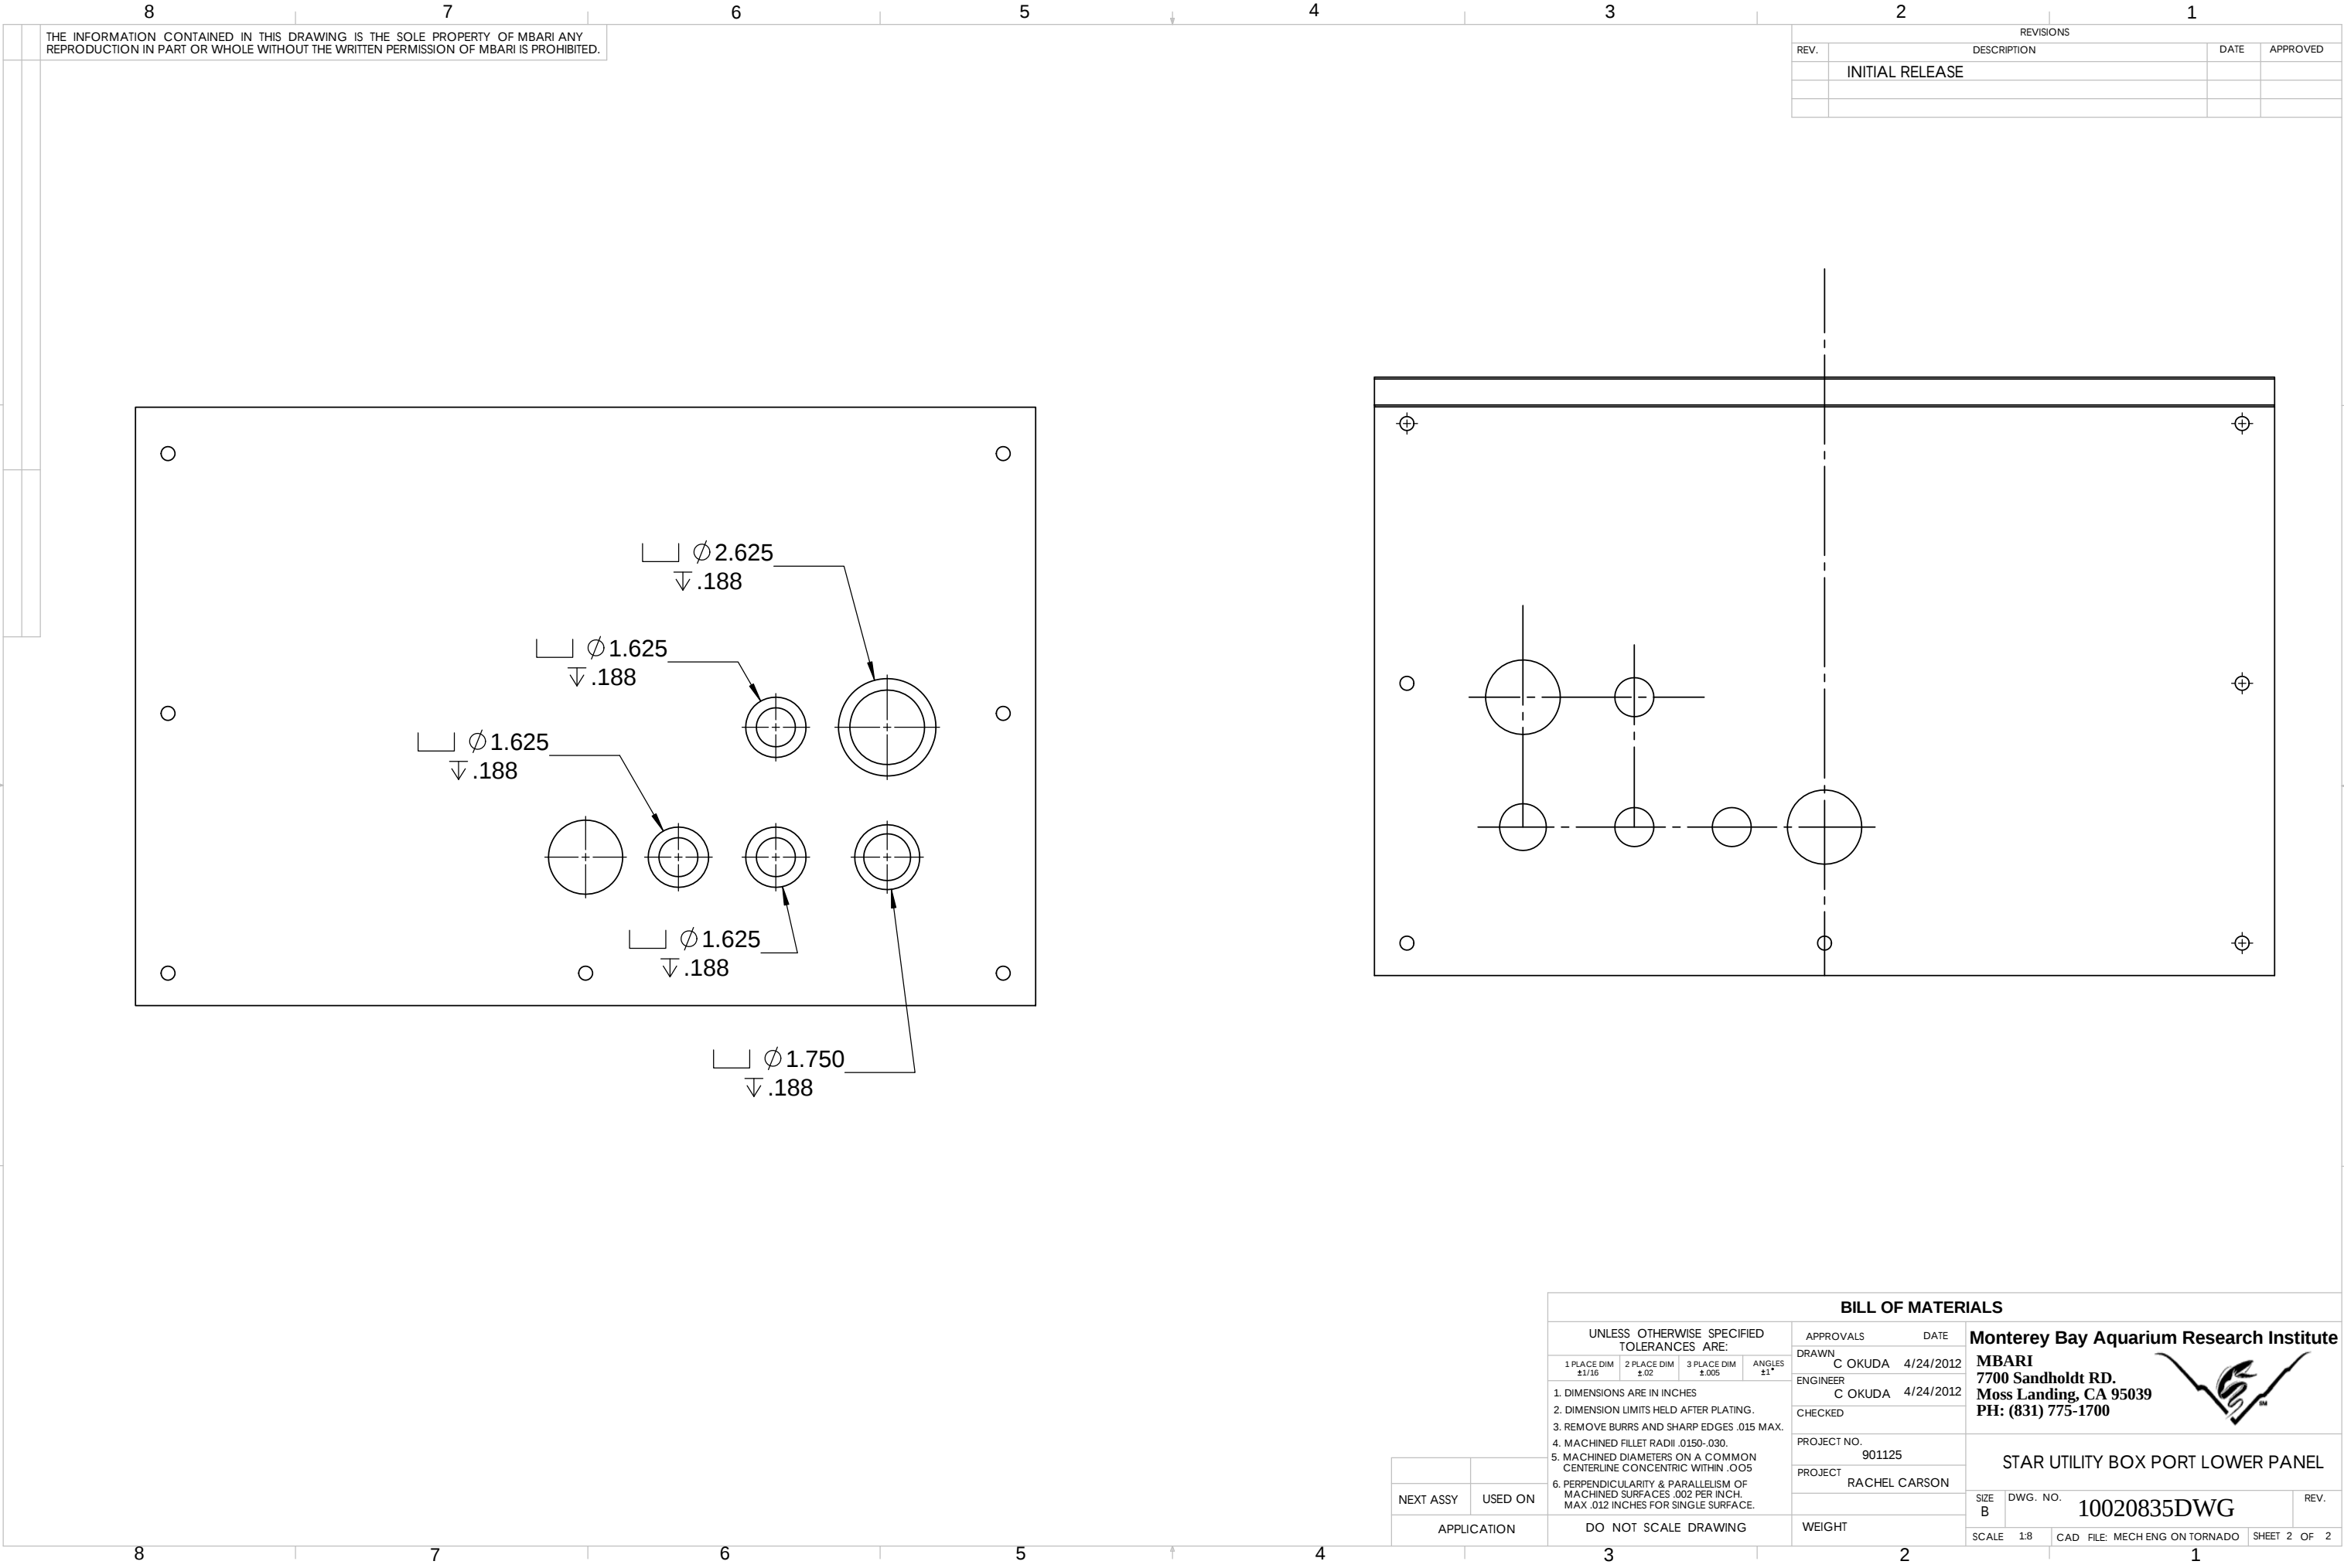

THE INFORMATION CONTAINED IN THIS DRAWING IS THE SOLE PROPERTY OF MBARI ANY REPRODUCTION IN PART OR WHOLE WITHOUT THE WRITTEN PERMISSION OF MBARI IS PROHIBITED.

REVISIONS			
REV.	DESCRIPTION	DATE	APPROVED
	INITIAL RELEASE		

BILL OF MATERIALS							
UNLESS OTHERWISE SPECIFIED TOLERANCES ARE:		APPROVALS		DATE	Monterey Bay Aquarium Research Institute MBARI 7700 Sandholdt RD. Moss Landing, CA 95039 PH: (831) 775-1700 		
		DRAWN	C OKUDA	4/24/2012			
1 PLACE DIM ±1/16	2 PLACE DIM ±.02	3 PLACE DIM ±.005	ANGLES ±1°	ENGINEER C OKUDA			4/24/2012
1. DIMENSIONS ARE IN INCHES		CHECKED					
2. DIMENSION LIMITS HELD AFTER PLATING.		PROJECT NO.		901125			
3. REMOVE BURRS AND SHARP EDGES .015 MAX.		PROJECT		RACHEL CARSON			
4. MACHINED FILLET RADII .0150-.030.		WEIGHT					
5. MACHINED DIAMETERS ON A COMMON CENTERLINE CONCENTRIC WITHIN .005		SIZE B		DWG. NO. 10020835DWG			
6. PERPENDICULARITY & PARALLELISM OF MACHINED SURFACES .002 PER INCH. MAX .012 INCHES FOR SINGLE SURFACE.		SCALE 1:8		CAD FILE: MECH ENG ON TORNADO			
DO NOT SCALE DRAWING		SHEET 2 OF 2		REV.			