



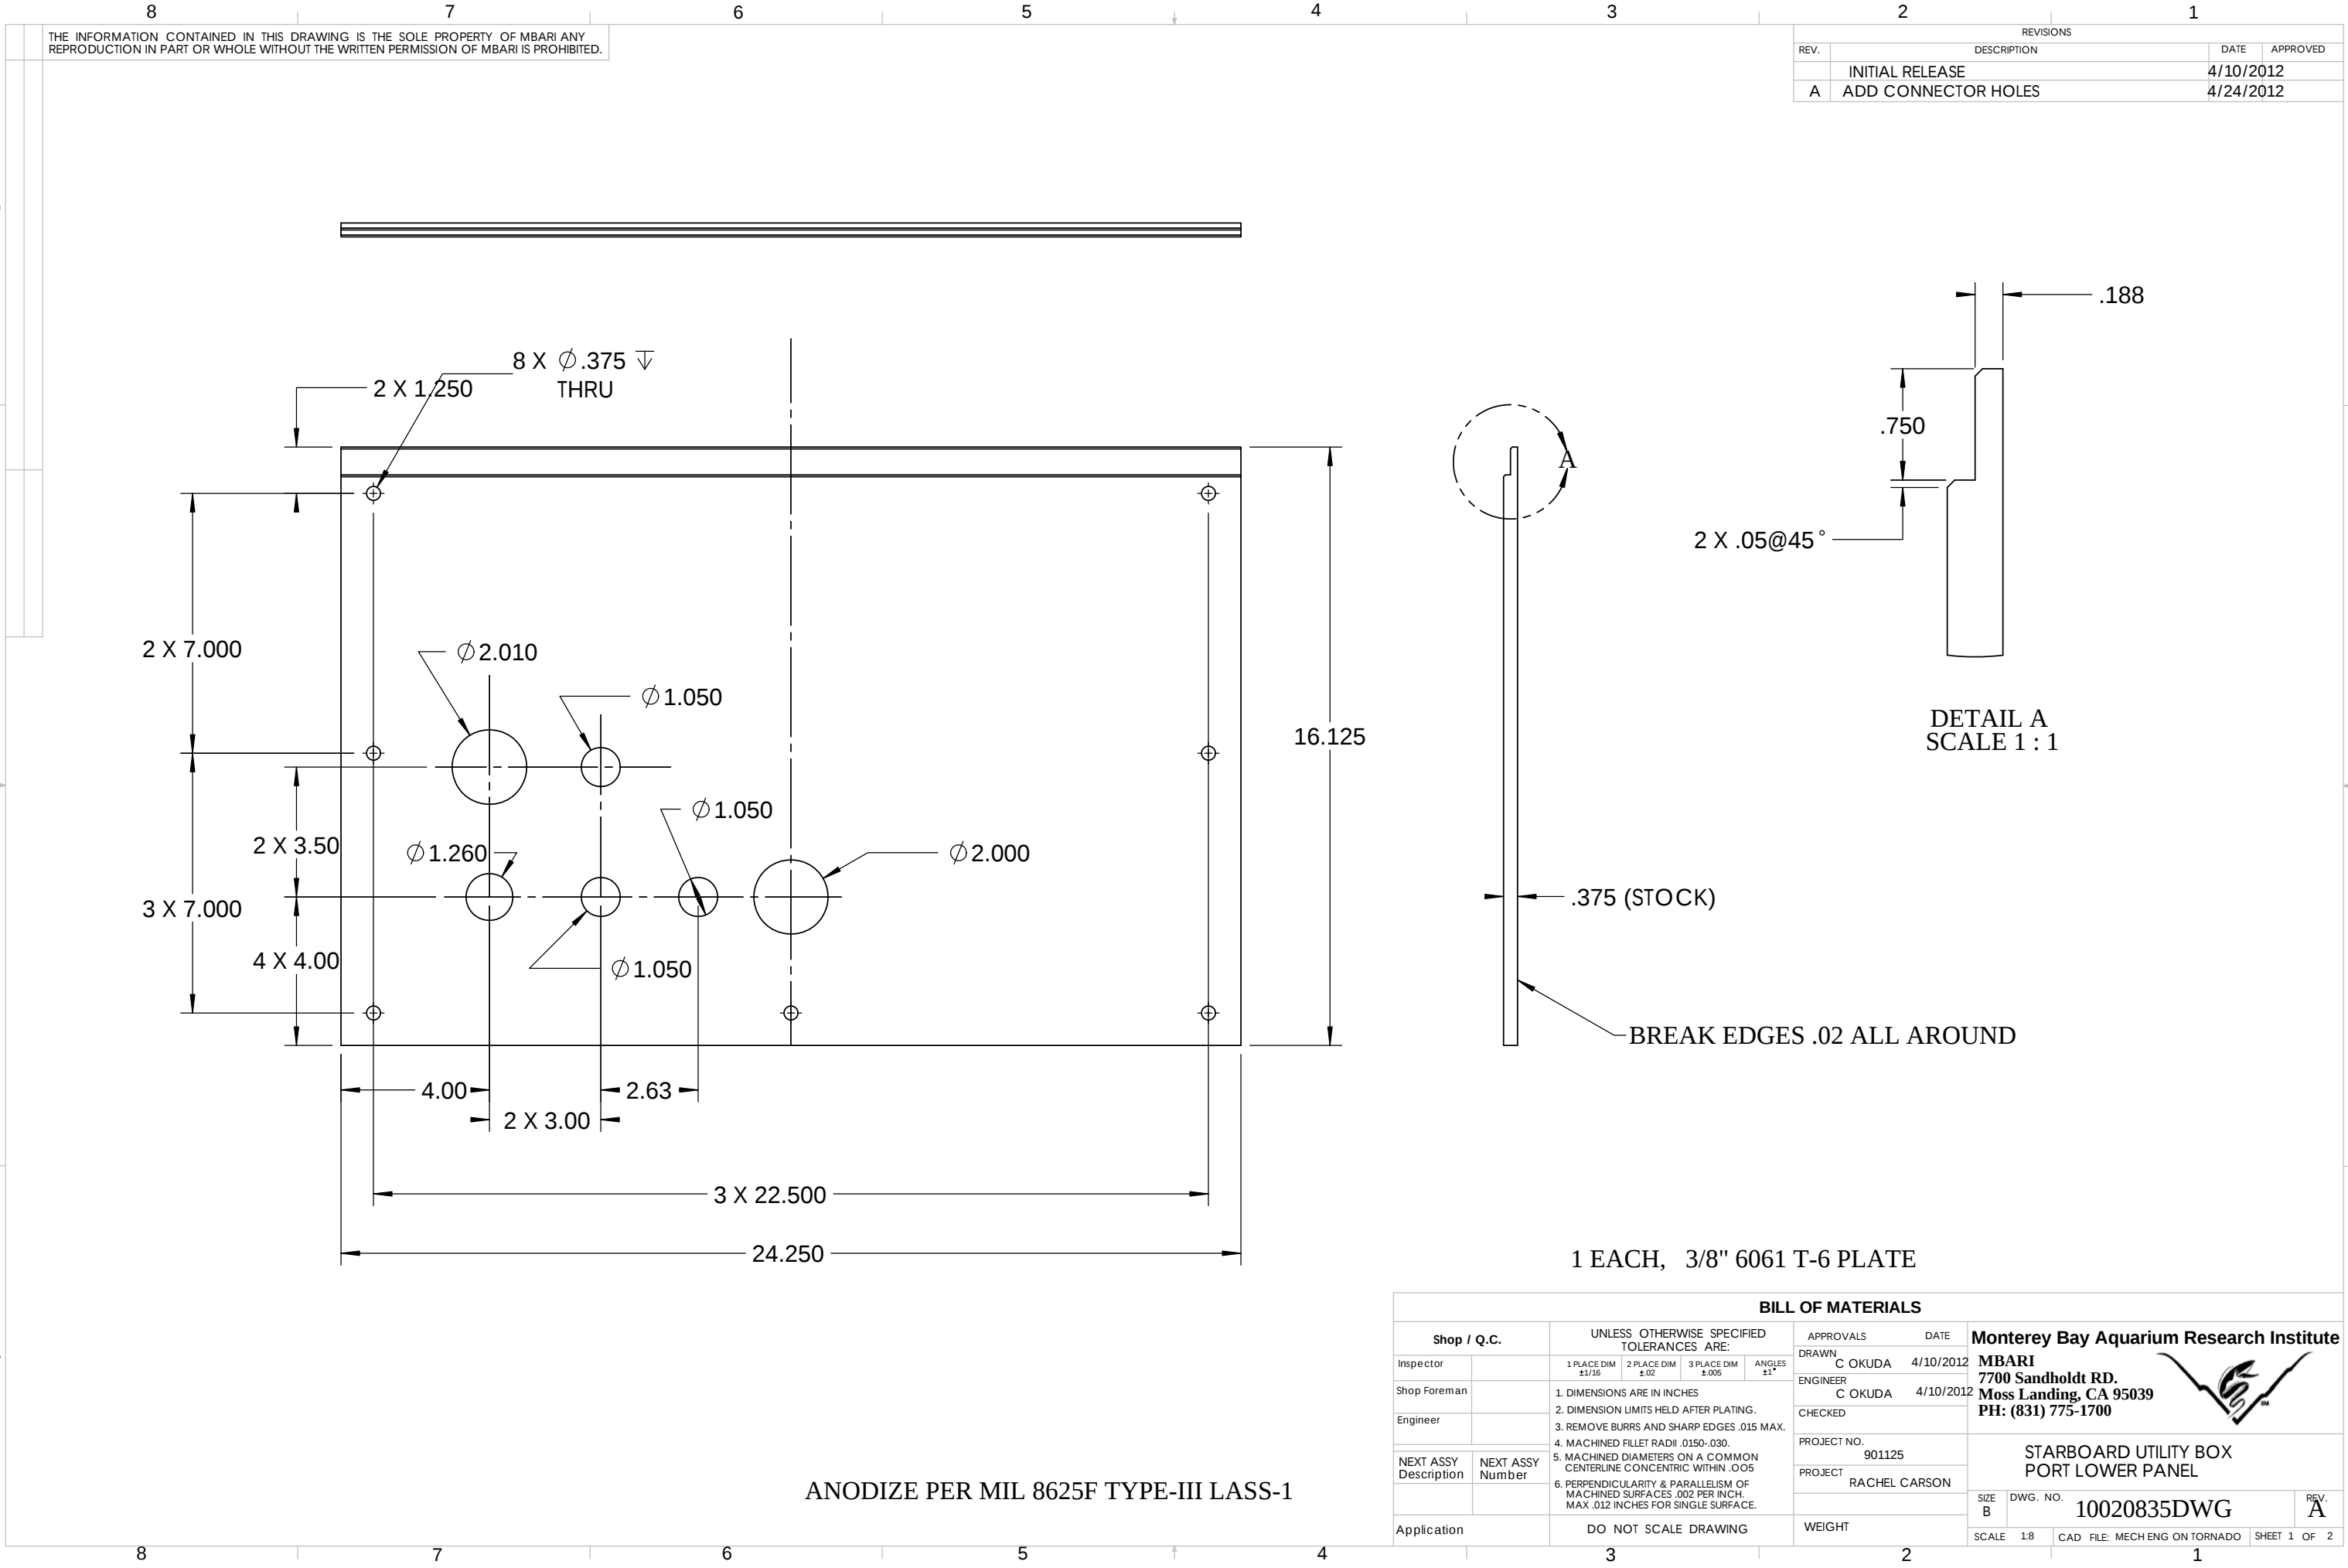

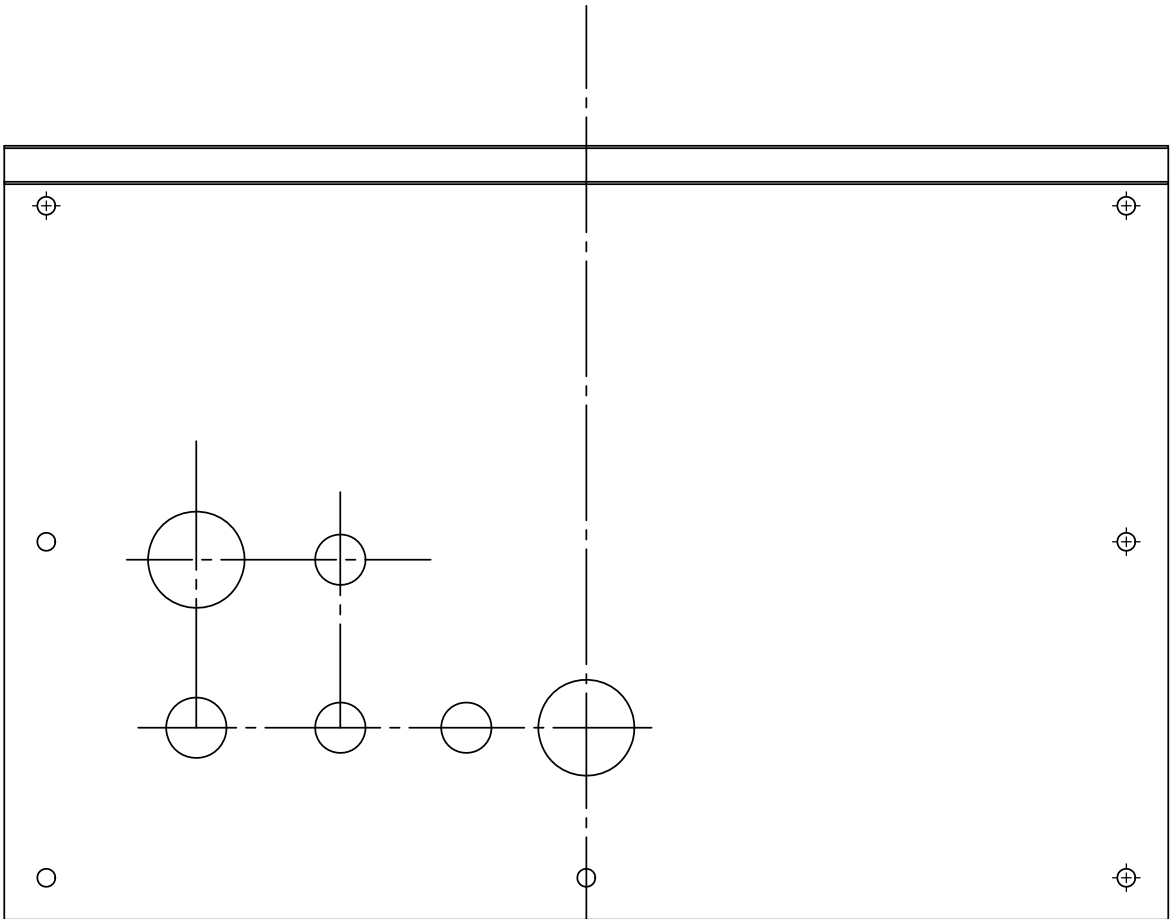

		BILL OF MATERIALS									
		UNLESS OTHERWISE SPECIFIED TOLERANCES ARE:		APPROVALS DATE		Monterey Bay Aquarium Research Institute					
		1 PLACE DIM ±.1/16	2 PLACE DIM ±.02	3 PLACE DIM ±.005	ANGLES ±1°	DRAWN C OKUDA 4/24/2012	MBARI				
		1. DIMENSIONS ARE IN INCHES 2. DIMENSION LIMITS HELD AFTER PLATING. 3. REMOVE BURRS AND SHARP EDGES .015 MAX. 4. MACHINED FILLET RADI .0150-.030. 5. MACHINED DIAMETERS ON A COMMON CENTERLINE CONCENTRIC WITHIN .005 6. PERPENDICULARITY & PARALLELISM OF MACHINED SURFACES .002 PER INCH MAX. .012 INCHES FOR SINGLE SURFACE.				ENGINEER C OKUDA 4/24/2012	7700 Sandholdt RD. Moss Landing, CA 95039 PH: (831) 775-1700				
						CHECKED					
						PROJECT NO. 901125					
						PROJECT RACHEL CARSON	STAR UTILITY BOX PORT LOWER PANEL				
NEXT ASSY	USED ON					SIZE B	DWG. NO.	10020835DWG		REV.	
		APPLICATION DO NOT SCALE DRAWING				WEIGHT	SCALE 1:8	CAD FILE: MECH ENG ON TORNADO	SHEET 2 OF 2		
		3				2		1			