



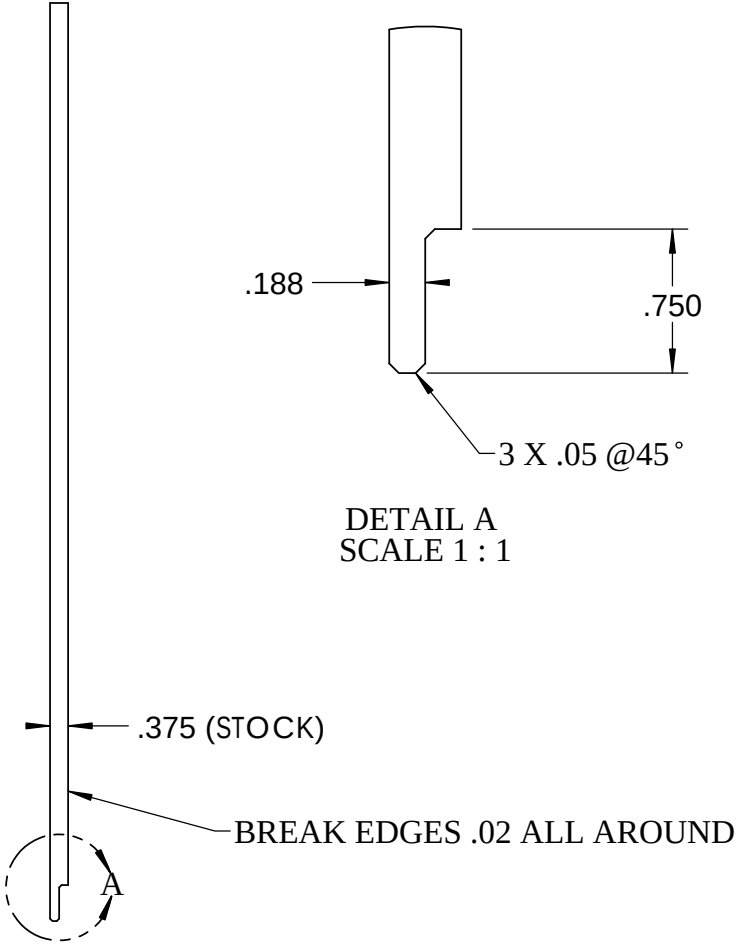

1 EACH, 3/8" 6061 T-6 PLATE

BILL OF MATERIALS										
Shop / Q.C.		UNLESS OTHERWISE SPECIFIED TOLERANCES ARE:				APPROVALS		DATE		
Inspector		1 PLACE DIM ±1/16	2 PLACE DIM ±.02	3 PLACE DIM ±.005	ANGLES ±1°	DRAWN	C OKUDA	4/10/2012	Monterey Bay Aquarium Research Institute MBARI 7700 Sandholdt RD. Moss Landing, CA 95039 PH: (831) 775-1700 	
Shop Foreman		1. DIMENSIONS ARE IN INCHES 2. DIMENSION LIMITS HELD AFTER PLATING. 3. REMOVE BURRS AND SHARP EDGES .015 MAX. 4. MACHINED FILLET RADII .0150-.030. 5. MACHINED DIAMETERS ON A COMMON CENTERLINE CONCENTRIC WITHIN .005 6. PERPENDICULARITY & PARALLELISM OF MACHINED SURFACES .002 PER INCH. MAX .012 INCHES FOR SINGLE SURFACE.				ENGINEER	C OKUDA	4/10/2012		
Engineer						CHECKED				
NEXT ASSY Description	NEXT ASSY Number					PROJECT NO.		901125		
						PROJECT		RACHEL CARSON		
Application		DO NOT SCALE DRAWING				WEIGHT		STARBOARD UTILITY BOX PORT UPPER PANEL		
						SIZE B	DWG. NO. 10020836DWG			REV.
						SCALE 1:8		CAD FILE: MECH ENG ON TORNADO	SHEET 1 OF 1	
		3				2		1		

Monterey Bay Aquarium Research Institute
MBARI
7700 Sandholdt RD.
Moss Landing, CA 95039
PH: (831) 775-1700

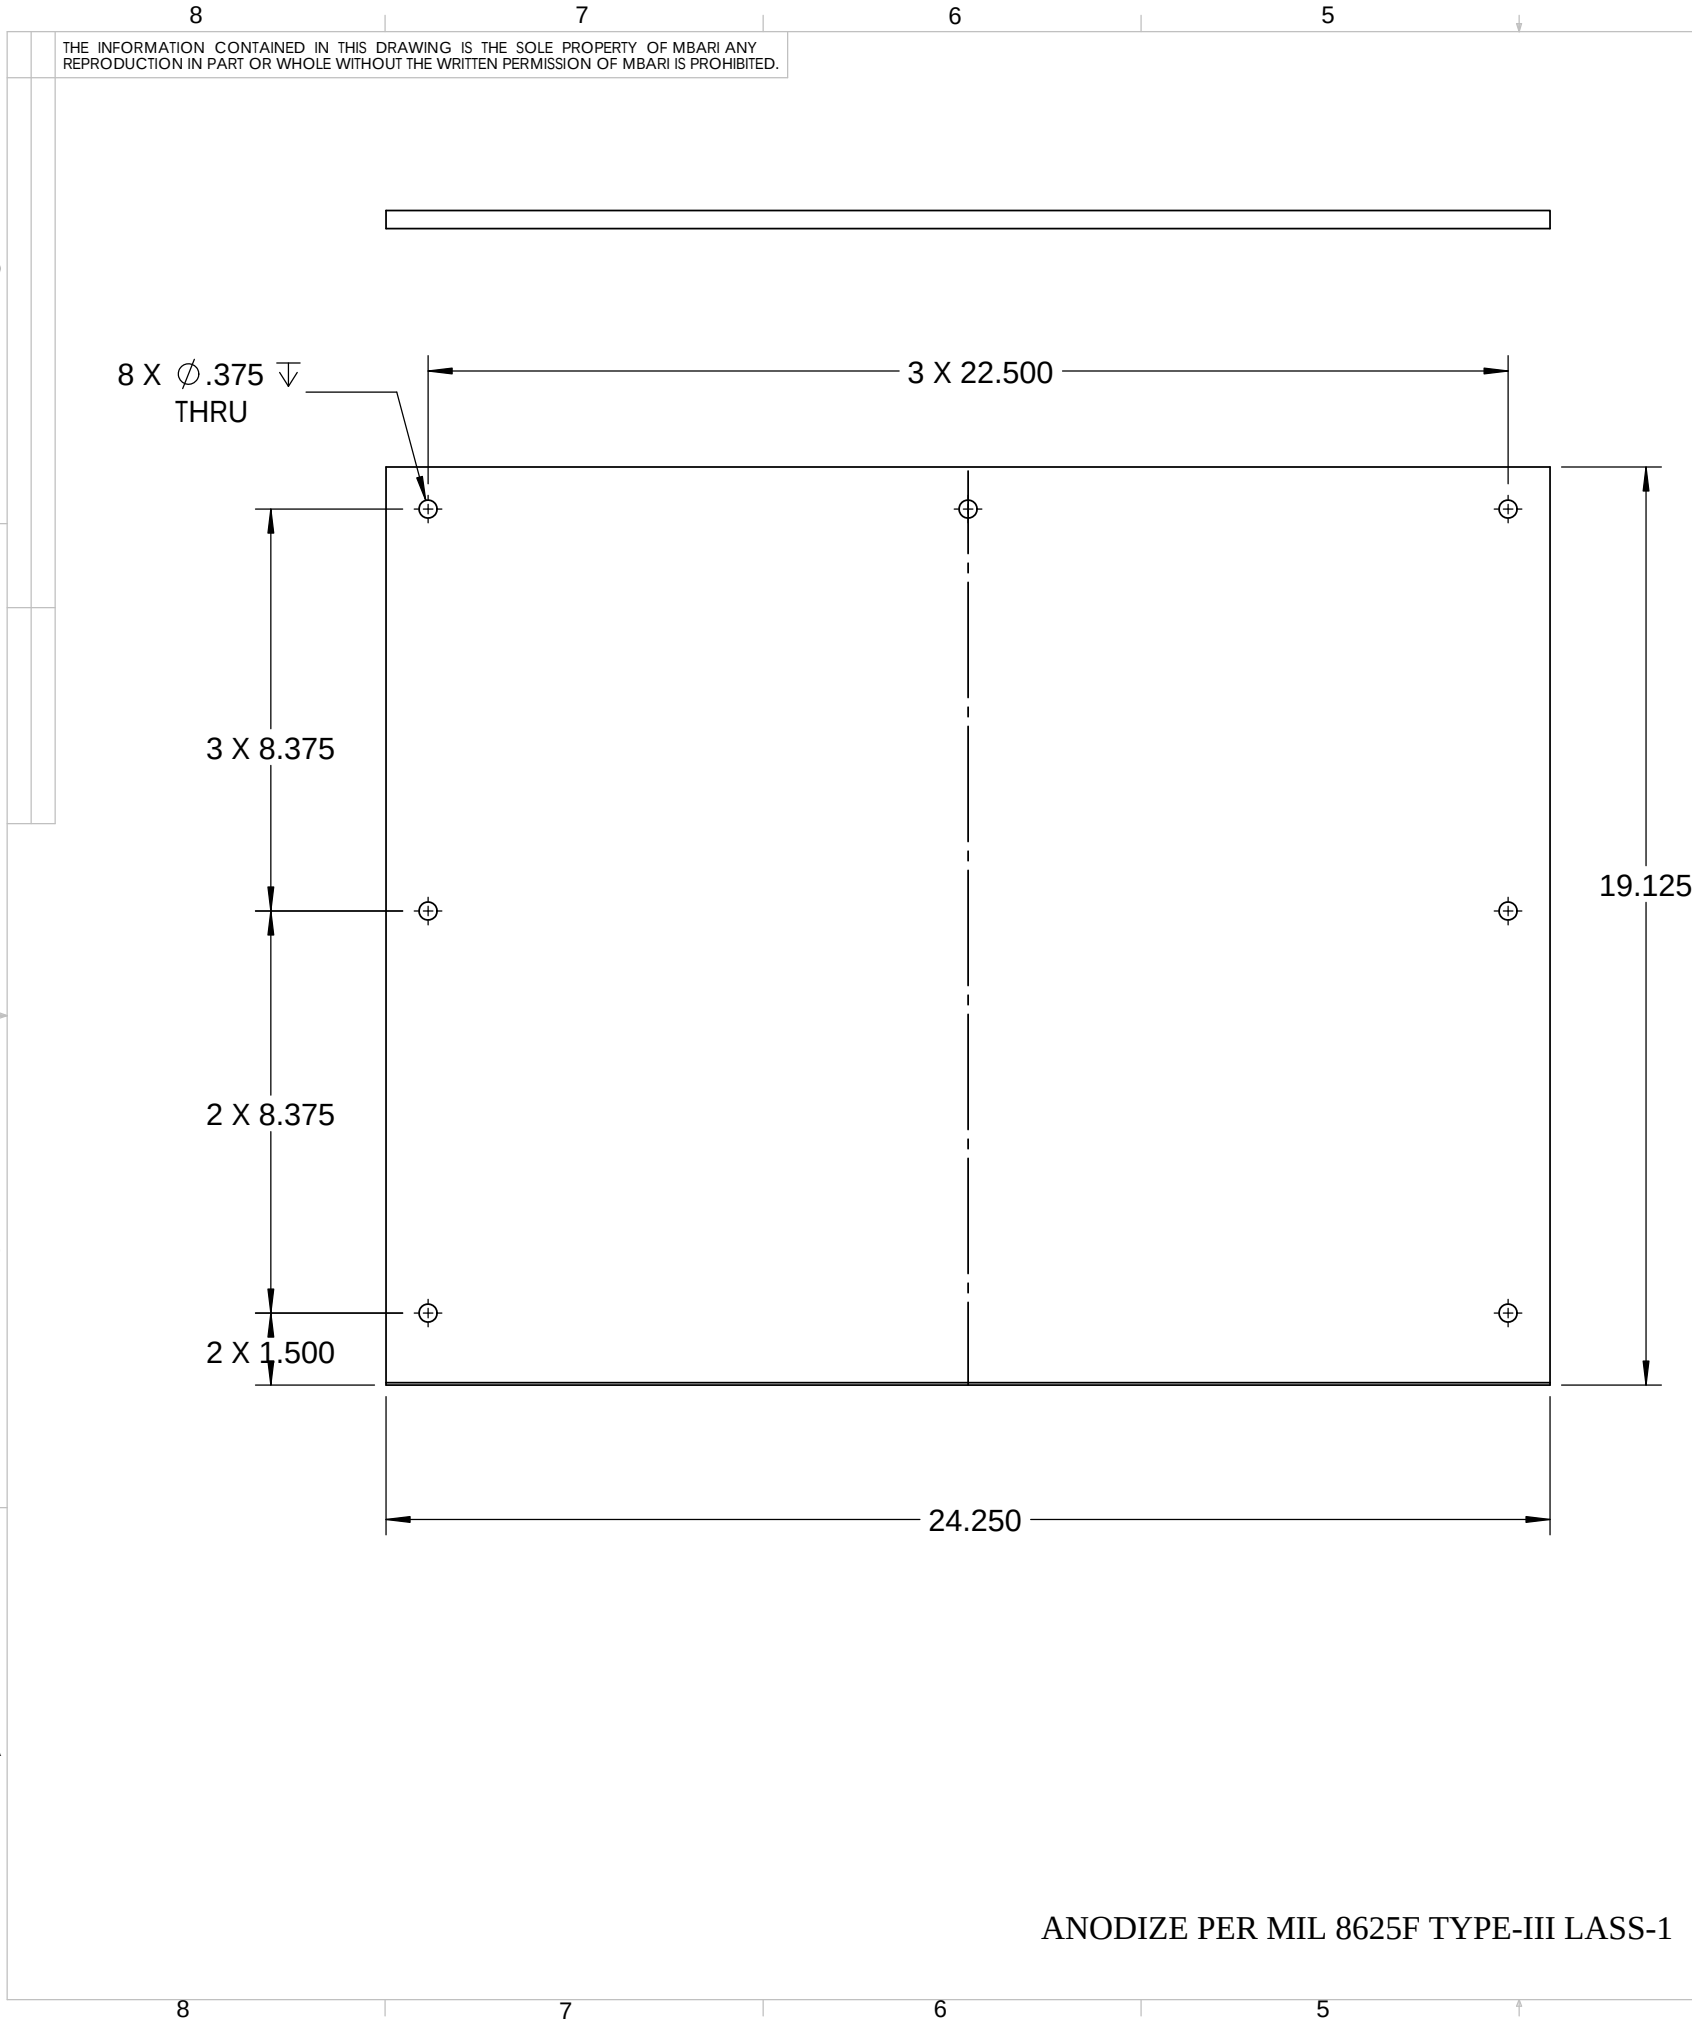

STARBOARD UTILITY BOX
PORT UPPER PANEL