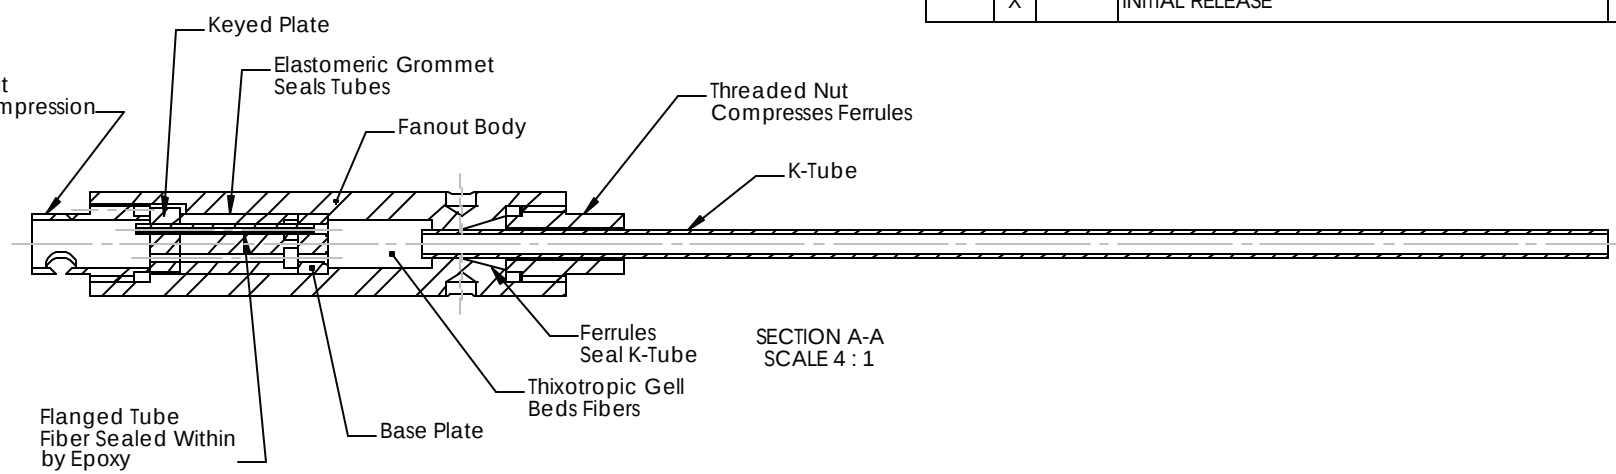


REVISIONS					
ZONE	REV	ECO NO.	DESCRIPTION	DATE	APPROVED
	X		INITIAL RELEASE		

		COPYRIGHT © 2001 BRANTNER & ASSOCIATES	
		SEA CON BRANTNER & ASSOCIATES, INC. MAIN PLANT, 1240 VERNON WAY, EL CAJON, CALIF. 92020	
NEXT ASSY. THIS DRAWING CONTAINS PROPRIETARY INFORMATION OF BRANTNER & ASSOCIATES, INC. D.B.A. SEACON. USE, DUPLICATION OR DISCLOSURE, IN WHOLE OR IN PART, IS STRICTLY PROHIBITED WITHOUT THE EXPRESS WRITTEN PERMISSION OF AN AUTHORIZED REPRESENTATIVE OF SEACON.		UNLESS OTHERWISE SPECIFIED DIMENSIONS ARE IN INCHES TOLERANCES ARE: FRACTIONS DECIMALS ANGLES $\pm \frac{1}{16}$.XX $\pm .015$ $\pm \frac{1}{2}^\circ$.XXX $\pm .005$.XXX $\pm .0010$ BREAK ALL EDGES & CORNERS R.015. ALL DIA. TO BE CONCENTRIC WITHIN .004 TIR. FINISH 125 DO NOT SCALE DRAWING	JOB NUMBER APPROVALS DESIGN MBC DATE 9/19/2001 ENGR THIRD ANGLE PROJECTION
		K-TUBE / FIBER TERMINATION AND FANOUT SIZE B FSCM NO. 15789 DWG NO. 15789 REV SCALE 1:1	
		SHEET 1 OF 1	