

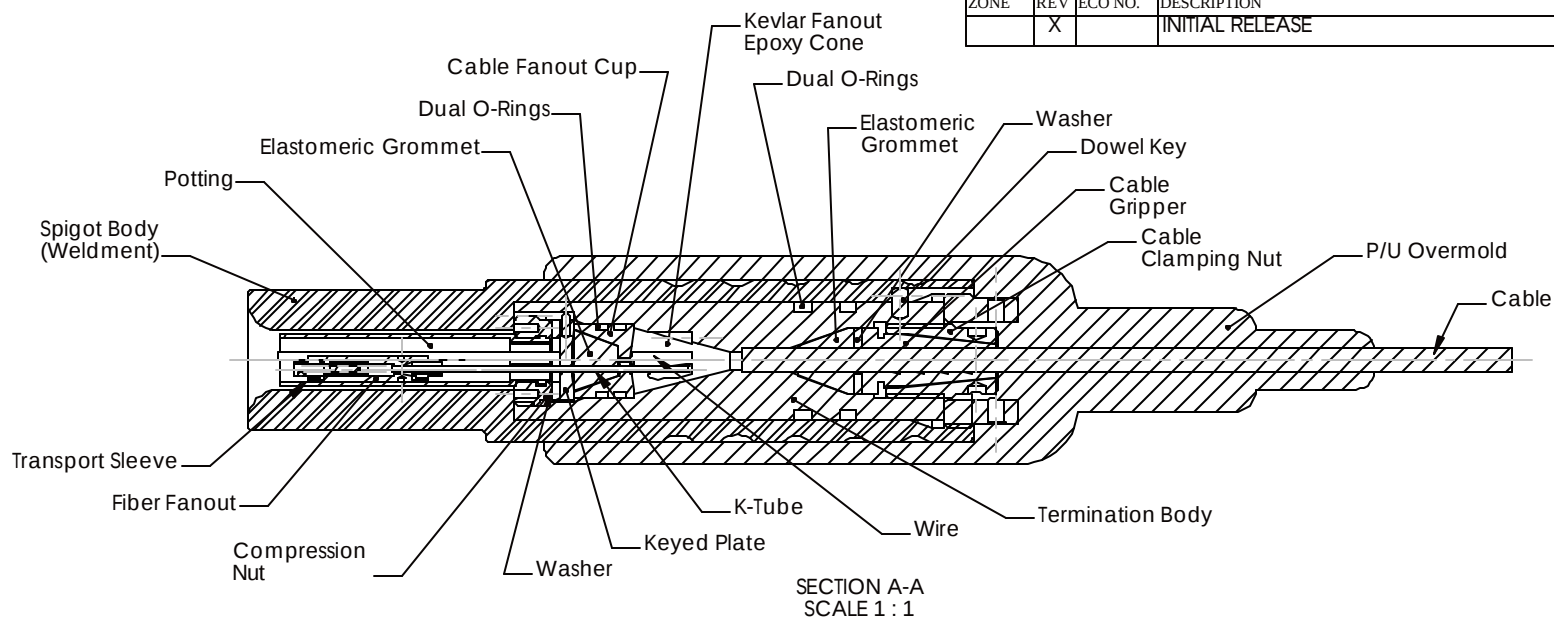


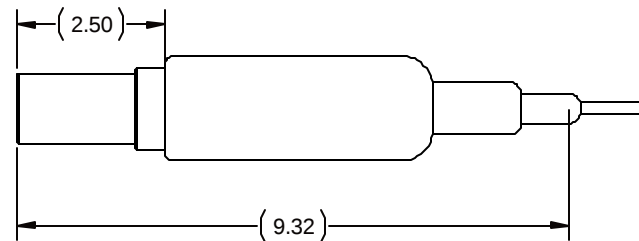

REVISIONS					
ZONE	REV	ECO NO.	DESCRIPTION	DATE	APPROVED
	X		INITIAL RELEASE		

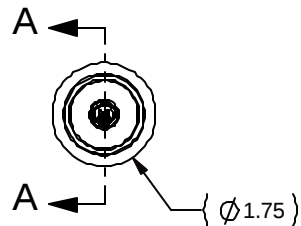

NEXT ASSY. THIS DRAWING CONTAINS PROPRIETARY INFORMATION OF BRANTNER & ASSOCIATES, INC. D.B.A. SEACON. USE, DUPLICATION OR DISCLOSURE, IN WHOLE OR IN PART, IS STRICTLY PROHIBITED WITHOUT THE EXPRESS WRITTEN PERMISSION OF AN AUTHORIZED REPRESENTATIVE OF SEACON.		UNLESS OTHERWISE SPECIFIED DIMENSIONS ARE IN INCHES TOLERANCES ARE: FRACTIONS DECIMALS ANGLES $\pm \frac{1}{16}$.XX $\pm .015$.XXX $\pm .005$.XXX $\pm .0010$ $\pm \frac{1}{2}$		JOB NUMBER APPROVALS DESIGN MBC 9/19/2001 ENGR		COPYRIGHT © 2001 BRANTNER & ASSOCIATES BRANTNER & ASSOCIATES, INC. MAIN PLANT, 1240 VERNON WAY, EL CAJON, CALIF. 92020	
		BREAK ALL EDGES & CORNERS R.015. ALL DIA. TO BE CONCENTRIC WITHIN .004 TIR. FINISH 125 DO NOT SCALE DRAWING		THIRD ANGLE PROJECTION		CABLE TERMINATION	
		SIZE B FSCM NO. 15789 DWG NO.		SCALE 1:1		SHEET 1 OF 1	