


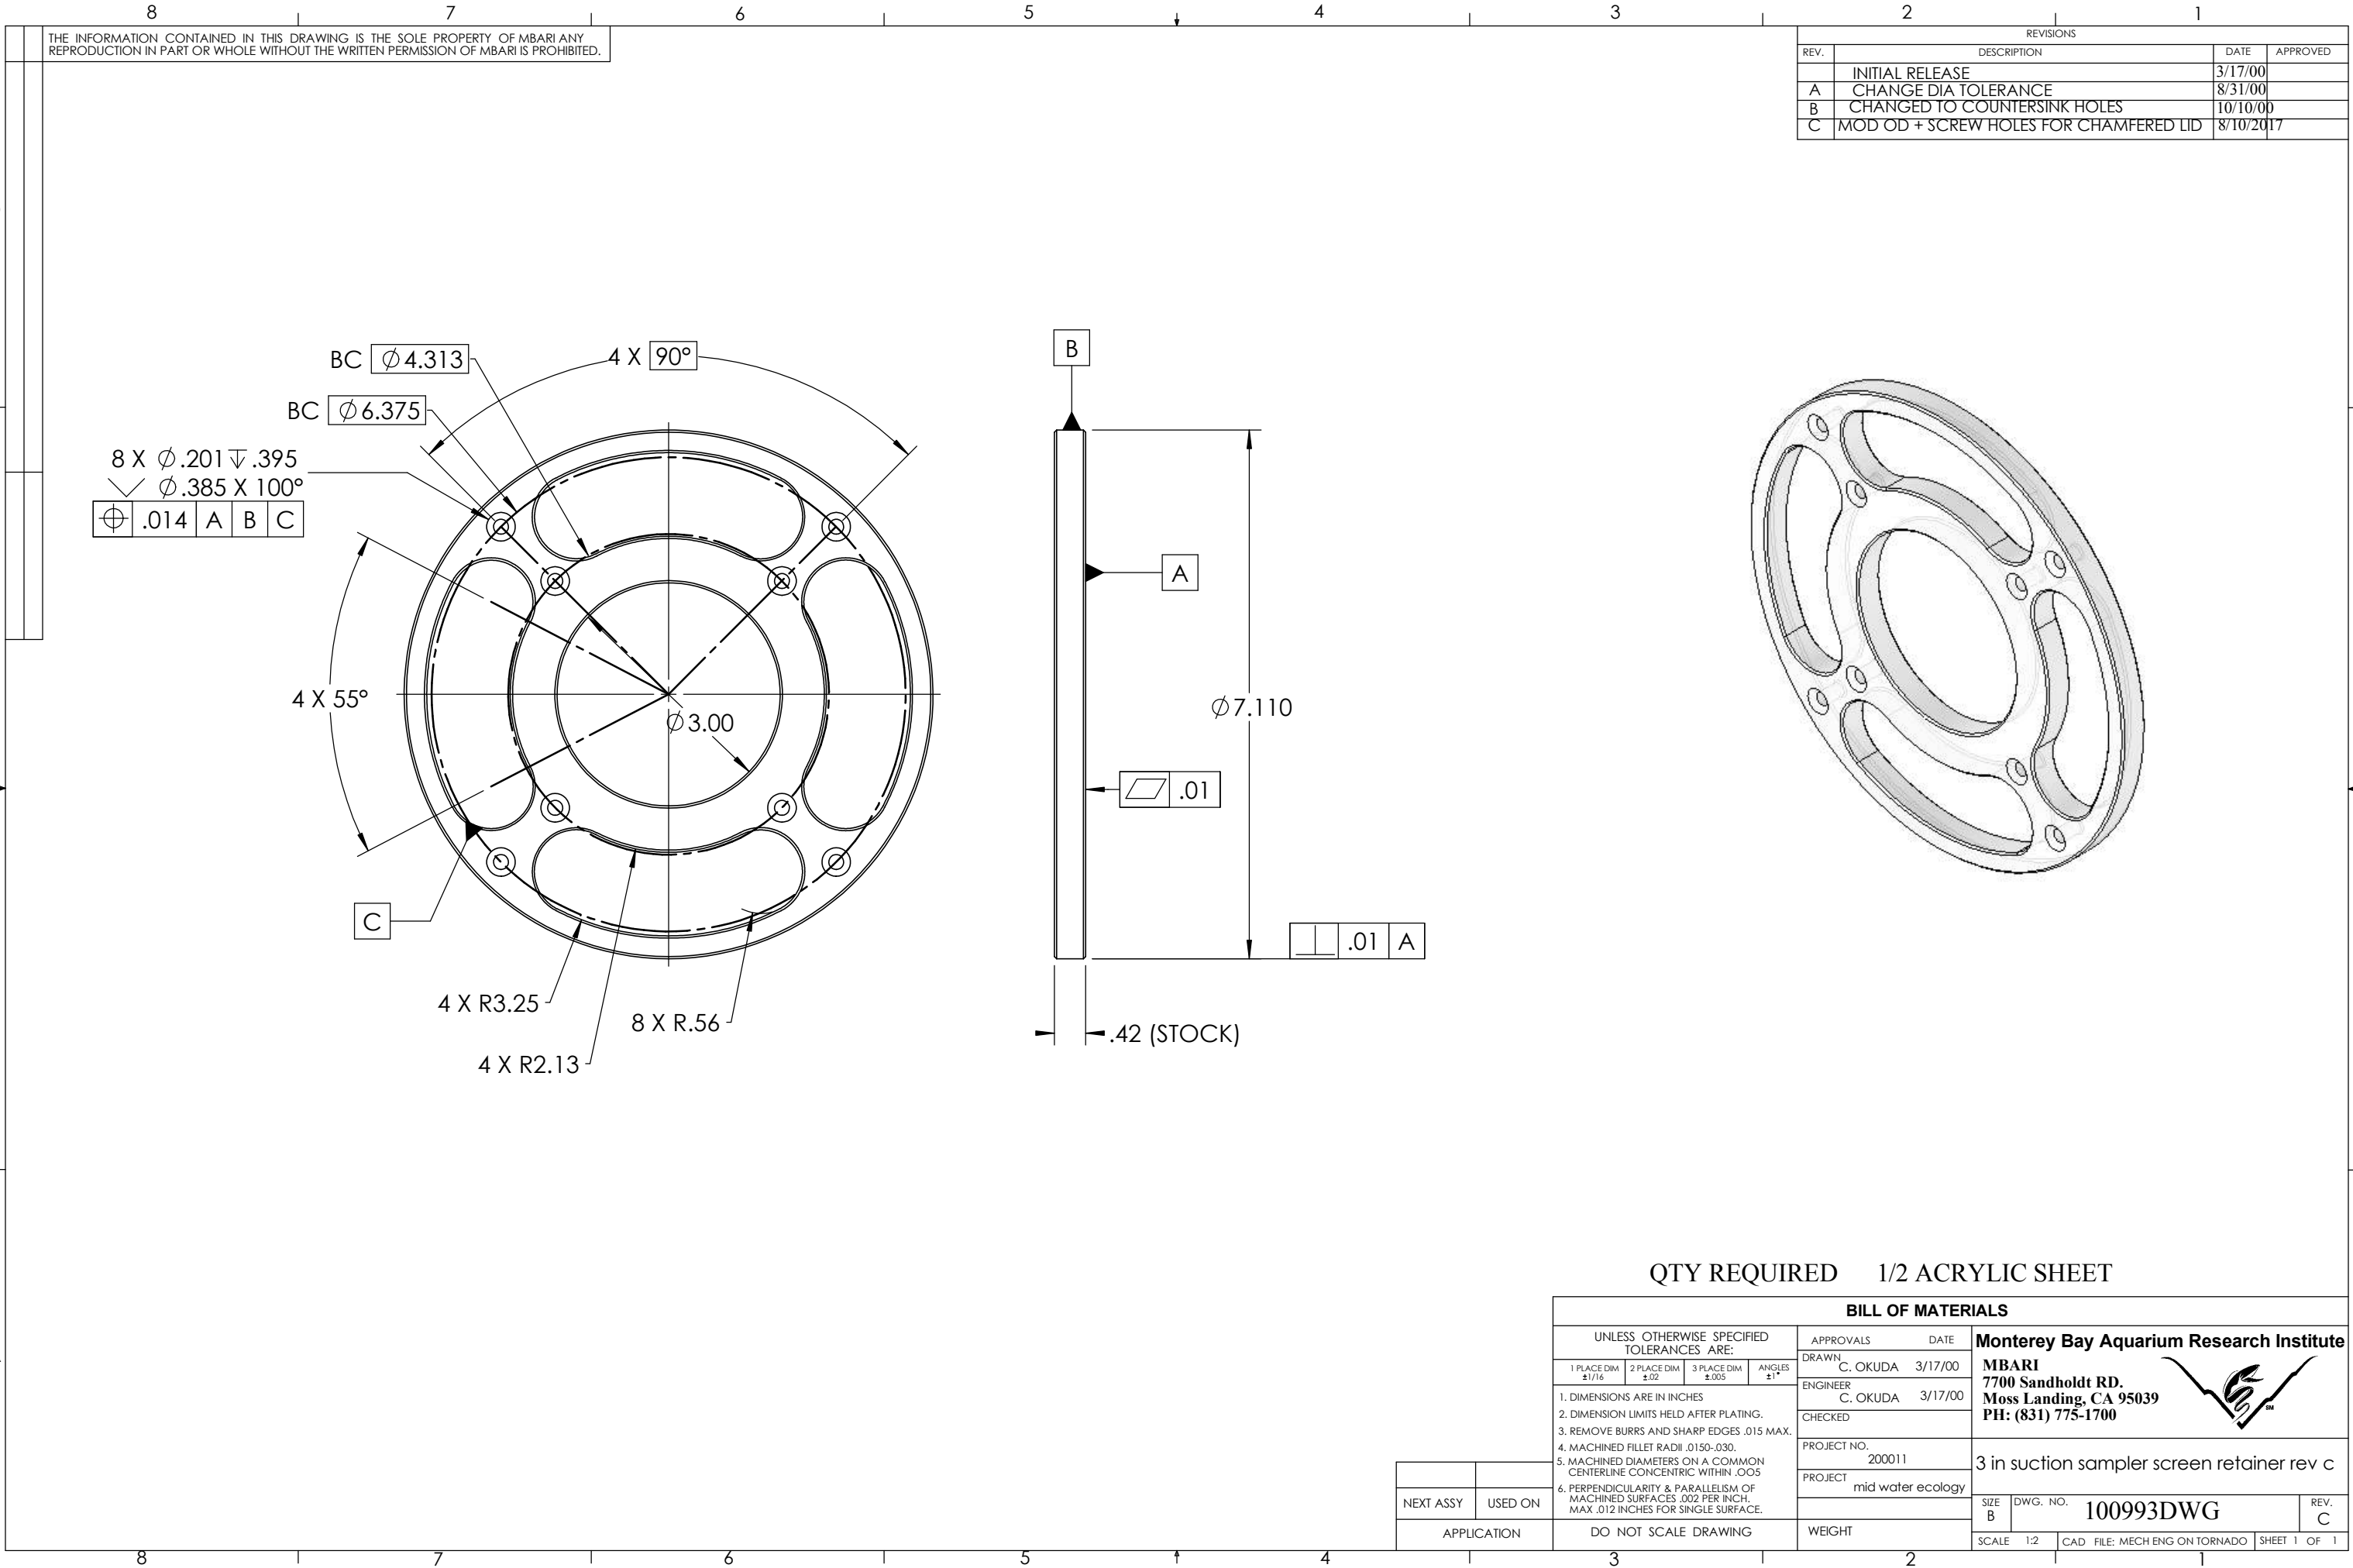

THE INFORMATION CONTAINED IN THIS DRAWING IS THE SOLE PROPERTY OF MBARI ANY REPRODUCTION IN PART OR WHOLE WITHOUT THE WRITTEN PERMISSION OF MBARI IS PROHIBITED.

REVISIONS			
REV.	DESCRIPTION	DATE	APPROVED
	INITIAL RELEASE	3/17/00	
A	CHANGE DIA TOLERANCE	8/31/00	
B	CHANGED TO COUNTERSINK HOLES	10/10/00	
C	MOD OD + SCREW HOLES FOR CHAMFERED LID	8/10/2017	

QTY REQUIRED 1/2 ACRYLIC SHEET

BILL OF MATERIALS									
UNLESS OTHERWISE SPECIFIED TOLERANCES ARE:				APPROVALS		DATE	Monterey Bay Aquarium Research Institute MBARI 7700 Sandholdt RD. Moss Landing, CA 95039 PH: (831) 775-1700 		
1 PLACE DIM ±1/16	2 PLACE DIM ±.02	3 PLACE DIM ±.005	ANGLES ±1°	DRAWN	C. OKUDA	3/17/00			
1. DIMENSIONS ARE IN INCHES 2. DIMENSION LIMITS HELD AFTER PLATING. 3. REMOVE BURRS AND SHARP EDGES .015 MAX. 4. MACHINED FILLET RADII .0150-.030. 5. MACHINED DIAMETERS ON A COMMON CENTERLINE CONCENTRIC WITHIN .005 6. PERPENDICULARITY & PARALLELISM OF MACHINED SURFACES .002 PER INCH. MAX .012 INCHES FOR SINGLE SURFACE.				ENGINEER	C. OKUDA	3/17/00			
				CHECKED					
				PROJECT NO.		200011	3 in suction sampler screen retainer rev c		
				PROJECT		mid water ecology			
							SIZE B	DWG. NO. 100993DWG	REV. C
							SCALE 1:2	CAD FILE: MECH ENG ON TORNADO	SHEET 1 OF 1

NEXT ASSY	USED ON
APPLICATION	

DO NOT SCALE DRAWING

WEIGHT