
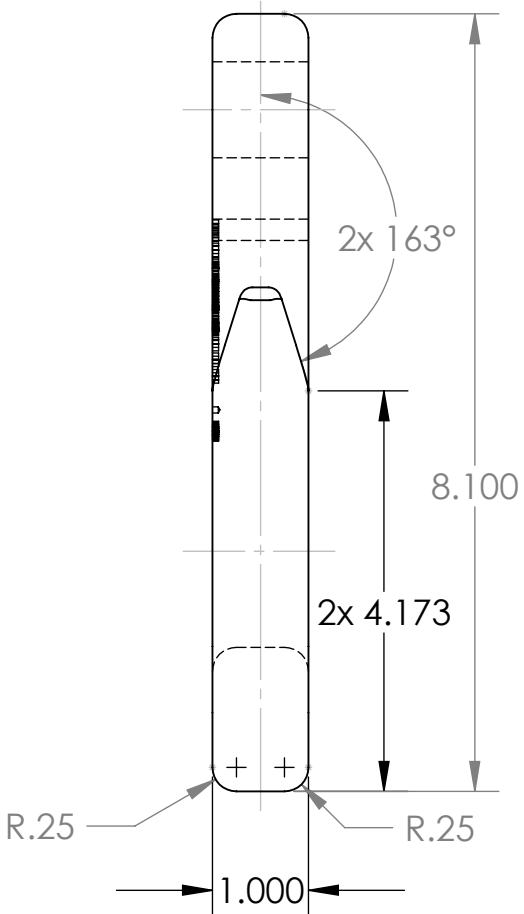
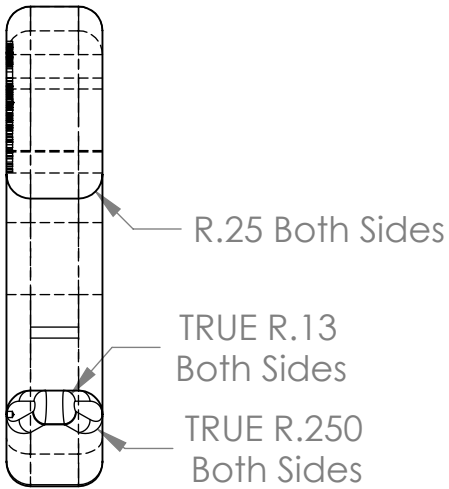


THE INFORMATION CONTAINED IN THIS DRAWING IS THE SOLE PROPERTY OF MBARI. ANY REPRODUCTION IN PART OR WHOLE WITHOUT THE WRITTEN PERMISSION OF MBARI IS PROHIBITED.

REVISIONS			
REV.	DESCRIPTION	DATE	APPROVED
	INITIAL RELEASE		

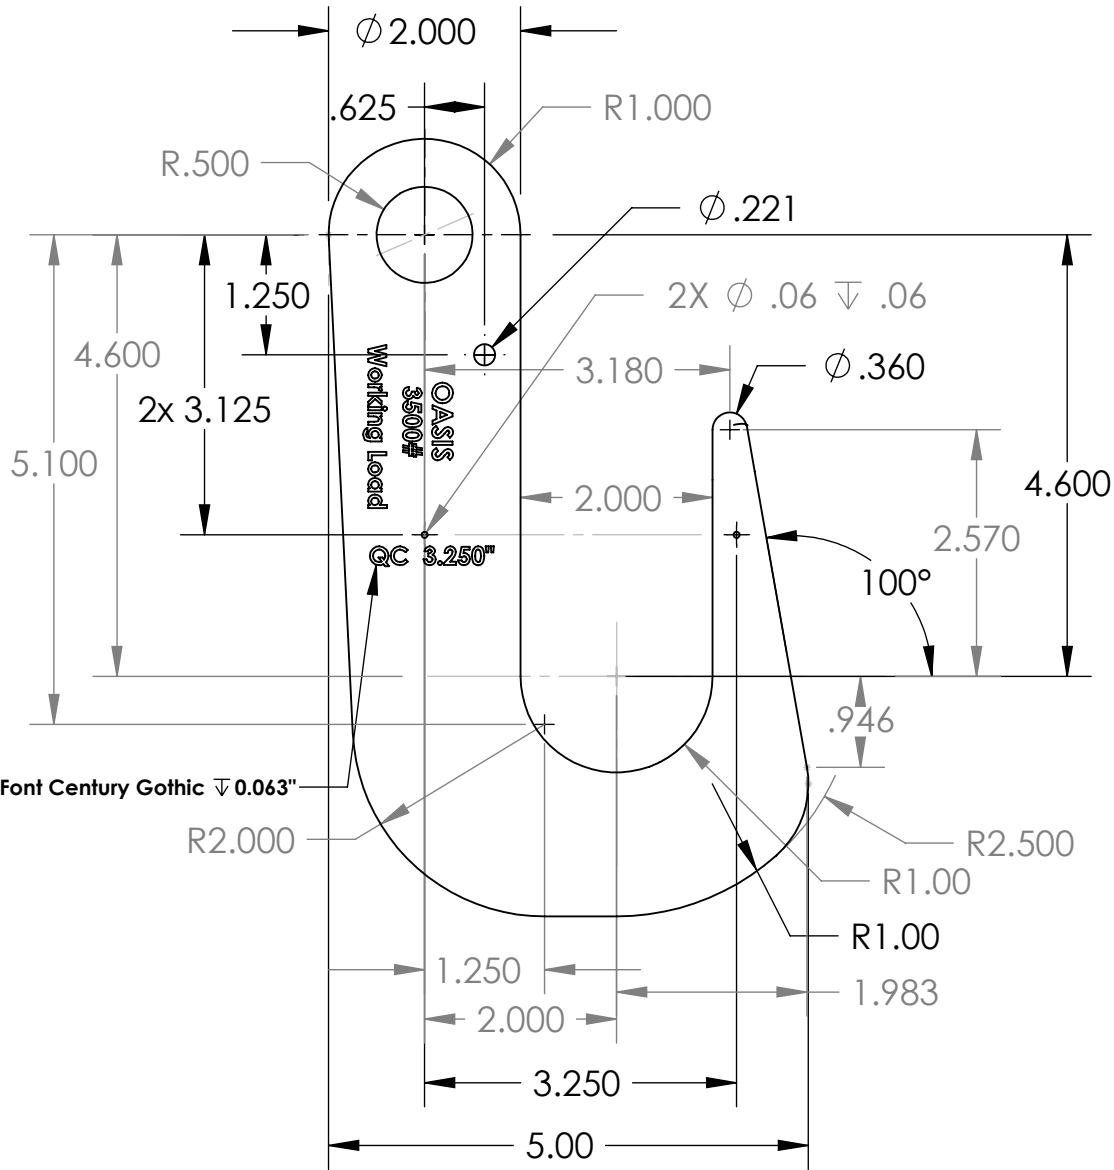

NEXT ASSY	USED ON
APPLICATION	

2				
1	1 Ea.		Lifting Hook	6Al-4V Titanium
ITEM NO.	QTY	PART NO.	DESCRIPTION	MATERIAL SPECIFICATION
BILL OF MATERIALS				
UNLESS OTHERWISE SPECIFIED TOLERANCES ARE:			APPROVALS	DATE
1 PLACE DIM ±1/16	2 PLACE DIM ±.02	3 PLACE DIM ±.005	DRAWN F. Shane	05Oct07
1. DIMENSIONS ARE IN INCHES			ENGINEER F. Shane	05Oct07
2. DIMENSION LIMITS HELD AFTER PLATING.			CHECKED	
3. REMOVE BURRS AND SHARP EDGES .015 MAX.			PROJECT NO.	300057
4. MACHINED FILLET RADII .0150-.030.			PROJECT	Mooring Maintenance
5. MACHINED DIAMETERS ON A COMMON CENTERLINE CONCENTRIC WITHIN .005			WEIGHT	
6. PERPENDICULARITY & PARALLELISM OF MACHINED SURFACES .002 PER INCH. MAX .012 INCHES FOR SINGLE SURFACE.				
			Monterey Bay Aquarium Research Institute	
			7700 Sandholdt RD. Moss Landing, CA 95039 PH: (408) 775-1700	
			OASIS Lifting Hook 3500 # Working Load	
			10019996.DWG	
			SIZE B	REV.
			SCALE NONE	
			CAD FILE: Project Library\Mooring Maintenance	SHEET 1 OF 1