


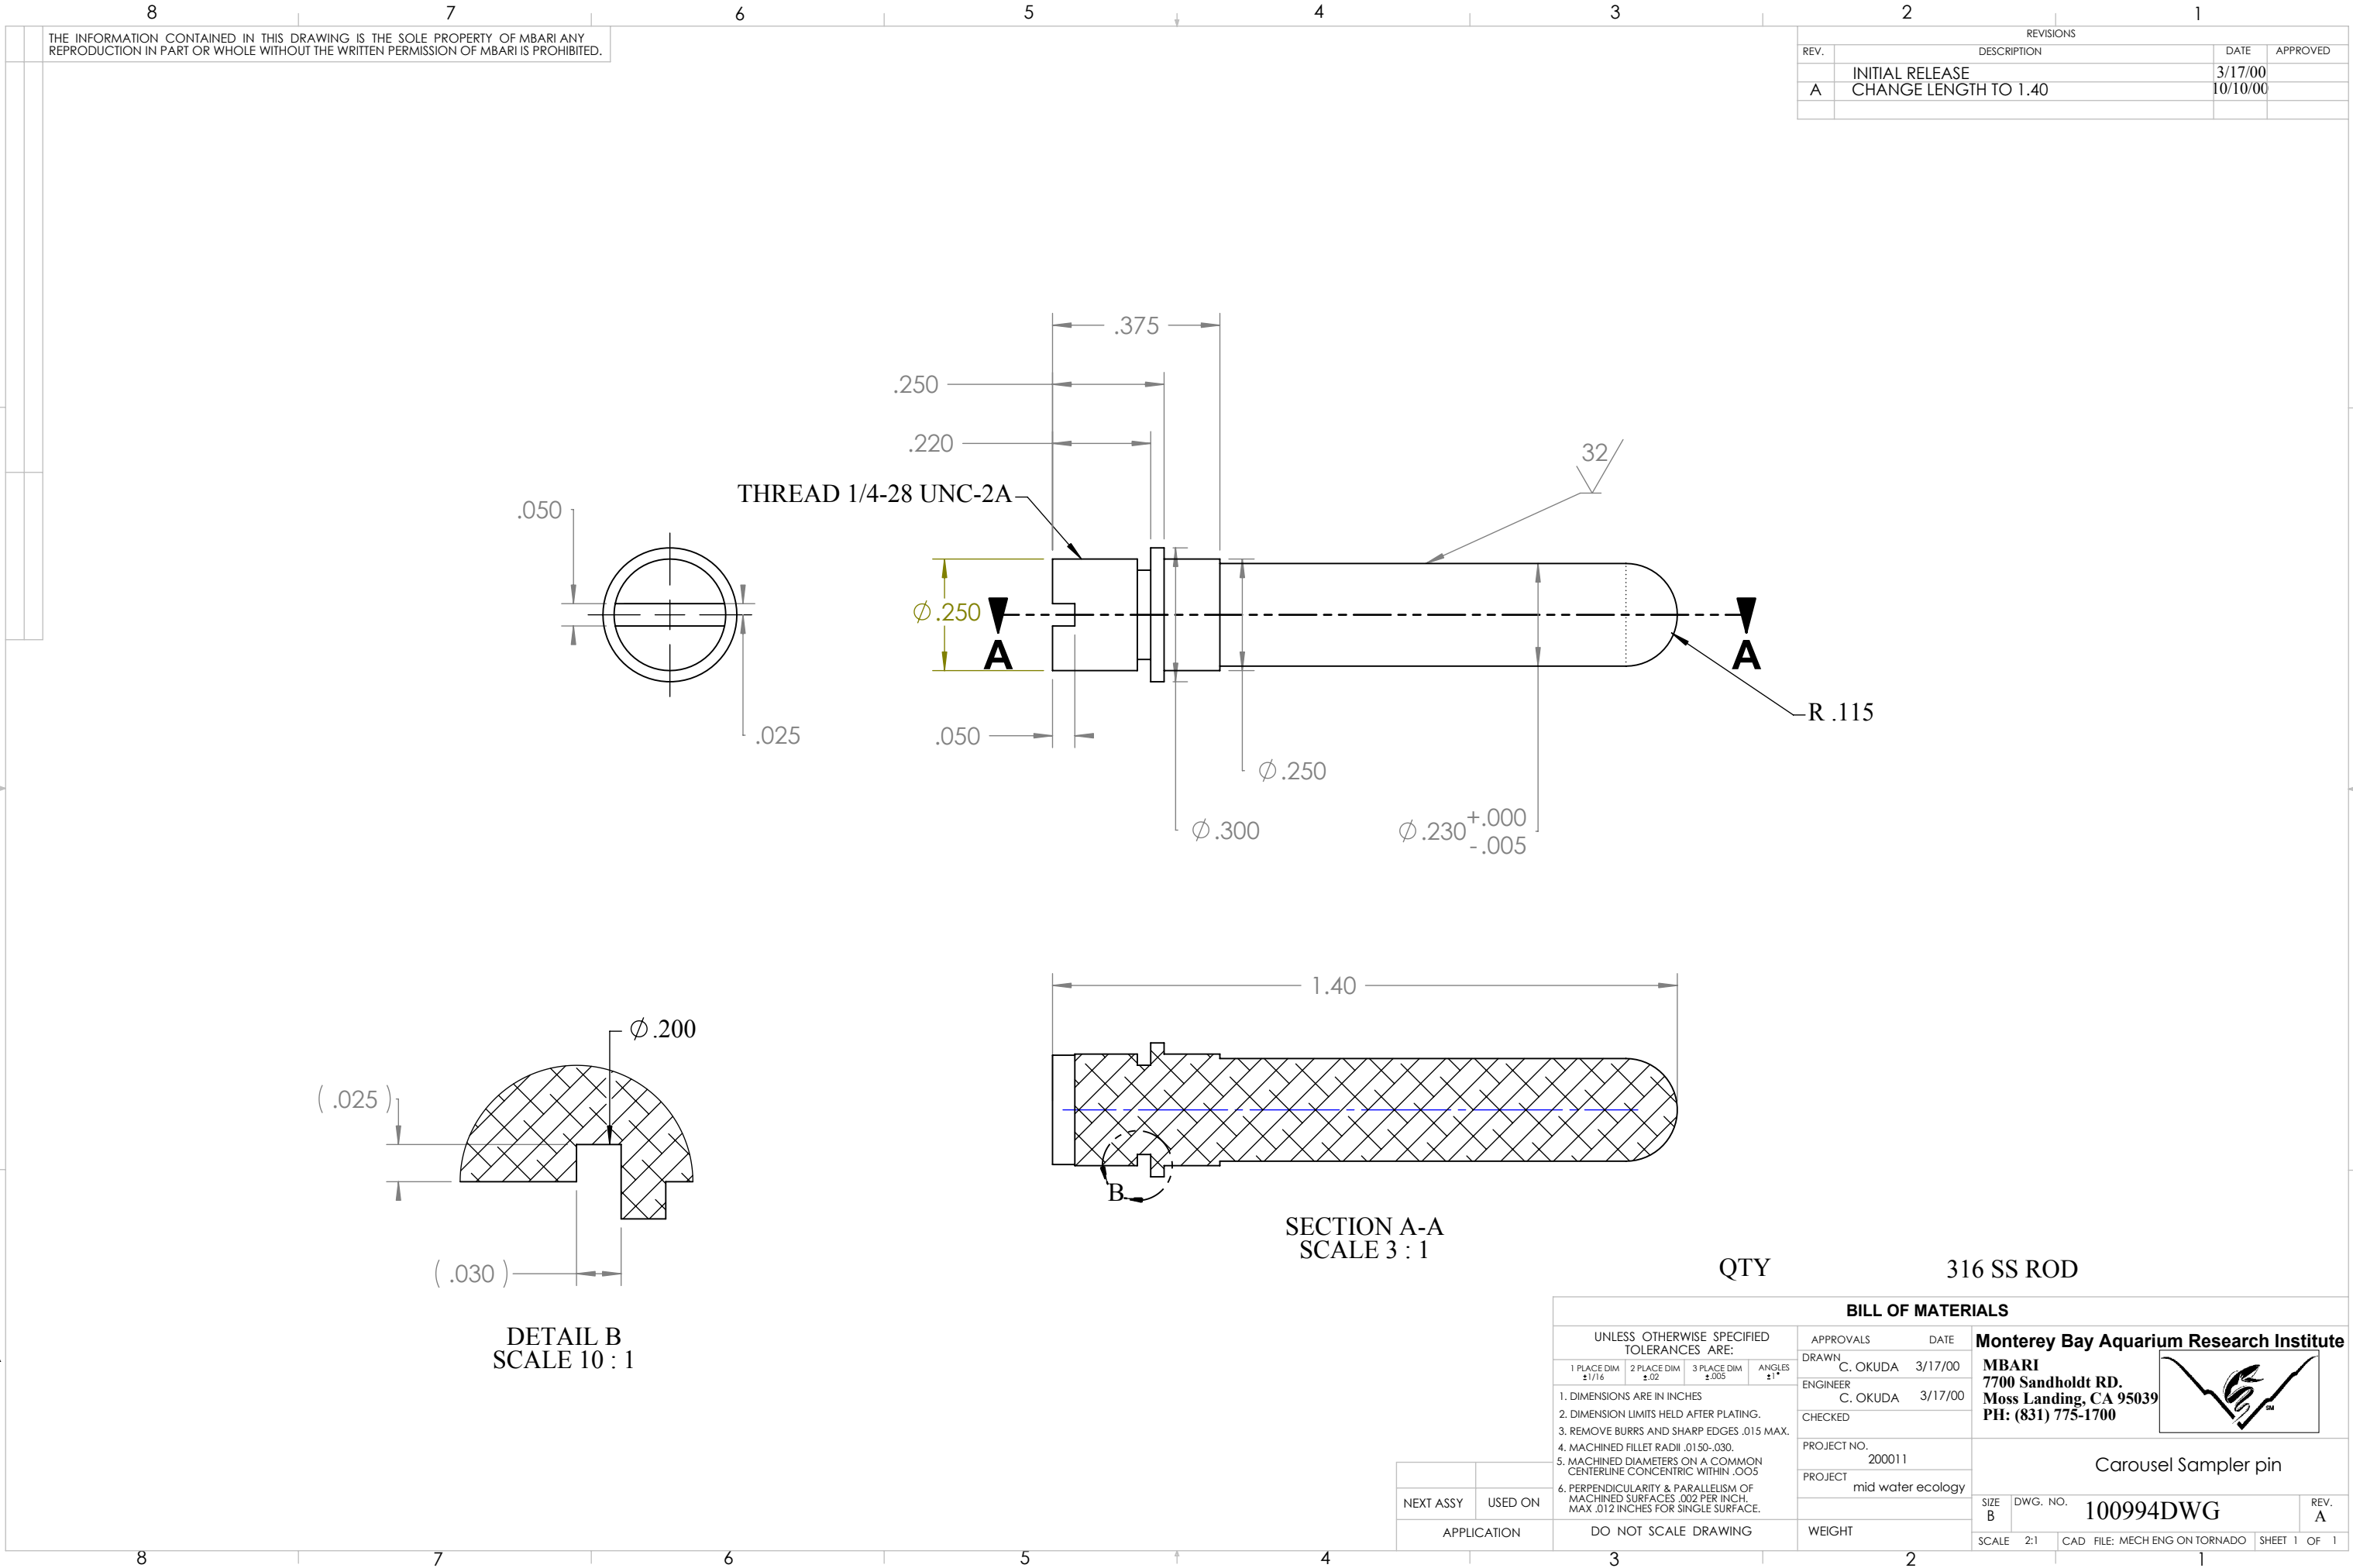

THE INFORMATION CONTAINED IN THIS DRAWING IS THE SOLE PROPERTY OF MBARI ANY REPRODUCTION IN PART OR WHOLE WITHOUT THE WRITTEN PERMISSION OF MBARI IS PROHIBITED.

REVISIONS			
REV.	DESCRIPTION	DATE	APPROVED
A	INITIAL RELEASE	3/17/00	
	CHANGE LENGTH TO 1.40	10/10/00	

SECTION A-A
SCALE 3 : 1

DETAIL B
SCALE 10 : 1

QTY 316 SS ROD

BILL OF MATERIALS

UNLESS OTHERWISE SPECIFIED TOLERANCES ARE:				APPROVALS	DATE	Monterey Bay Aquarium Research Institute		
1 PLACE DIM ±1/16	2 PLACE DIM ±.02	3 PLACE DIM ±.005	ANGLES ±1°	DRAWN C. OKUDA	3/17/00	MBARI 7700 Sandholdt RD. Moss Landing, CA 95039 PH: (831) 775-1700		
1. DIMENSIONS ARE IN INCHES 2. DIMENSION LIMITS HELD AFTER PLATING. 3. REMOVE BURRS AND SHARP EDGES .015 MAX. 4. MACHINED FILLET RADII .0150-.030. 5. MACHINED DIAMETERS ON A COMMON CENTERLINE CONCENTRIC WITHIN .005 6. PERPENDICULARITY & PARALLELISM OF MACHINED SURFACES .002 PER INCH. MAX .012 INCHES FOR SINGLE SURFACE.				ENGINEER C. OKUDA	3/17/00			
				CHECKED				
				PROJECT NO. 200011		Carousal Sampler pin		
				PROJECT mid water ecology				
				WEIGHT		SIZE B	DWG. NO. 100994DWG	REV. A
						SCALE 2:1	CAD FILE: MECH ENG ON TORNADO	SHEET 1 OF 1