
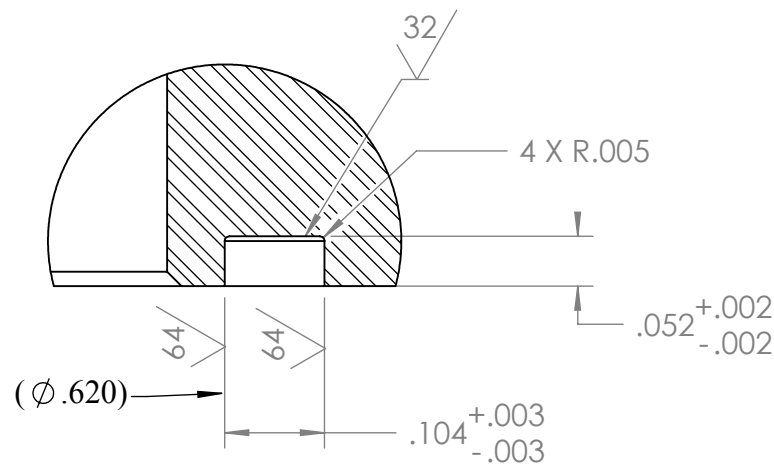
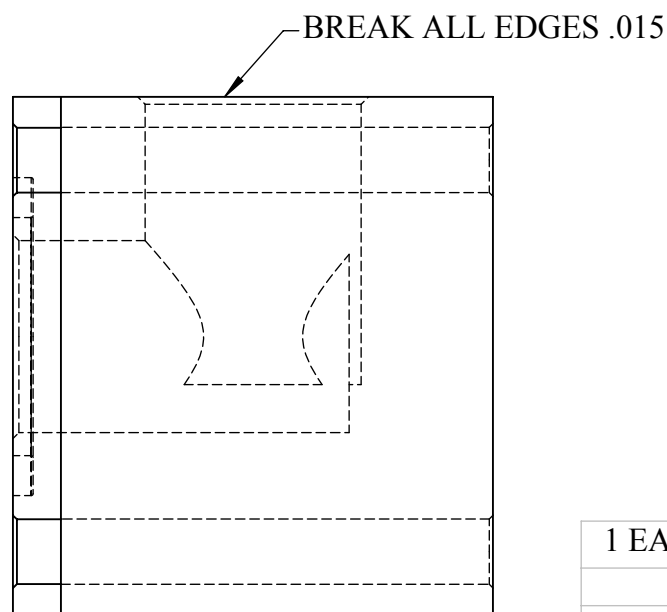
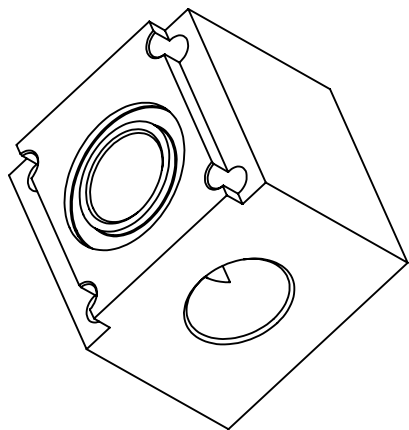


REVISIONS			
REV.	DESCRIPTION	DATE	APPROVED
A	INITIAL RELEASE	9/28/00	
	Changed outside top dimention to 1.35	11/8/17	MC

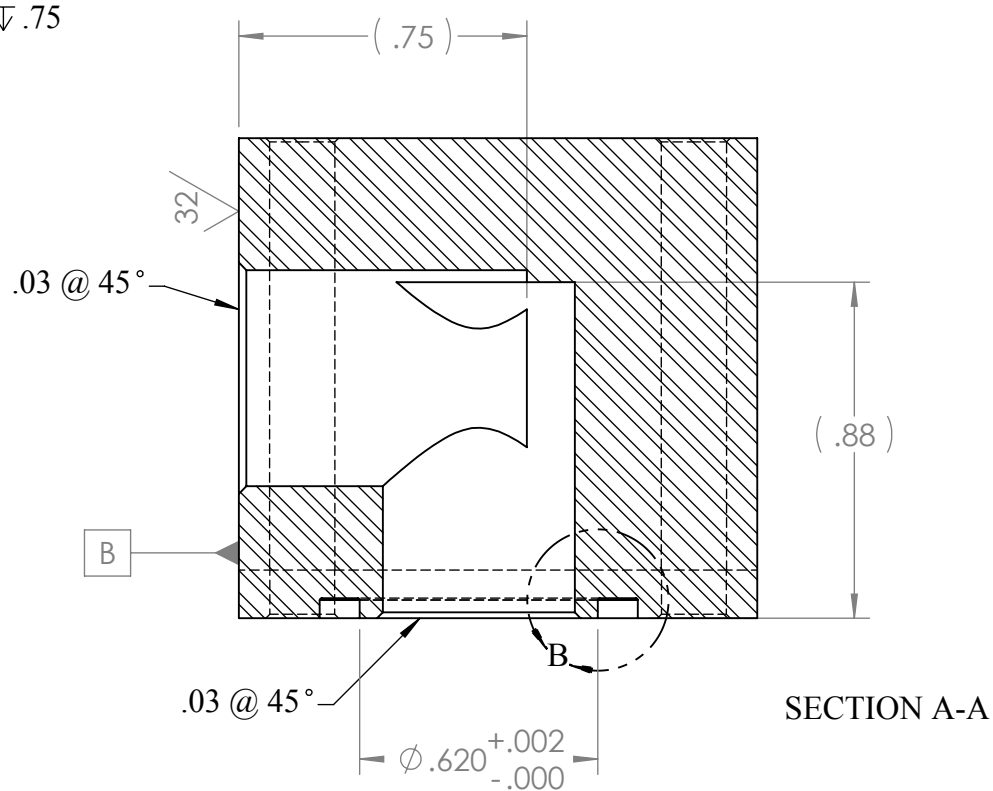

DETAIL B
SCALE 5 : 1
-016 O-RING

1 EACH		ALUMINUM 6061 T-6			
BILL OF MATERIALS					
Shop / Q.C.		UNLESS OTHERWISE SPECIFIED TOLERANCES ARE:		APPROVALS	DATE
Inspector		1 PLACE DIM ±1/16	2 PLACE DIM ±.02	3 PLACE DIM ±.005	ANGLES ±1°
Shop Foreman		1. DIMENSIONS ARE IN INCHES 2. DIMENSION LIMITS HELD AFTER PLATING. 3. REMOVE BURRS AND SHARP EDGES .015 MAX. 4. MACHINED FILLET RADII .0150-.030. 5. MACHINED DIAMETERS ON A COMMON CENTERLINE CONCENTRIC WITHIN .005 6. PERPENDICULARITY & PARALLELISM OF MACHINED SURFACES .002 PER INCH. MAX .012 INCHES FOR SINGLE SURFACE.			
Engineer					
NEXT ASSY Description	NEXT ASSY Number				
Application		DO NOT SCALE DRAWING		WEIGHT	
		DRAWN C OKUDA		9/28/00	
		ENGINEER C OKUDA		9/28/00	
		CHECKED			
		PROJECT NO.		352000	
		PROJECT		HSFF RETROFIT	
		SIZE B		DWG. NO. 101021DWG	
		SCALE 2:1		CAD FILE: MECH ENG ON TORNADO	
				SHEET 1 OF 1	

ANODIZE BLACK PER MIL-A-8625 F TYPE IIB CLASS-2