


THE INFORMATION CONTAINED IN THIS DRAWING IS THE SOLE PROPERTY OF MBARI. ANY REPRODUCTION IN PART OR WHOLE WITHOUT THE WRITTEN PERMISSION OF MBARI IS PROHIBITED.

REVISIONS			
REV.	DESCRIPTION	DATE	APPROVED
	INITIAL RELEASE	06/19/00	

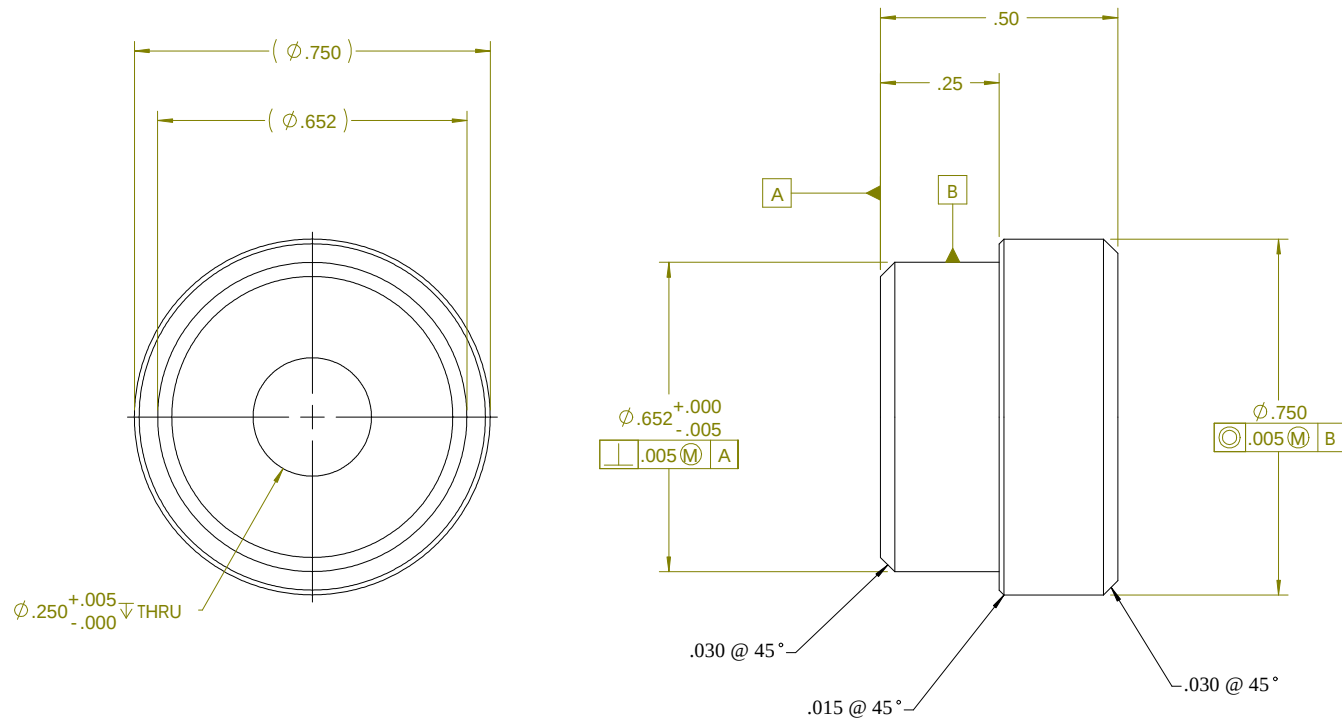

5ea 316SS ROD

UNLESS OTHERWISE SPECIFIED TOLERANCES ARE:				APPROVALS		DATE	Monterey Bay Aquarium Research Institute	
1 PLACE DIM ±.150	2 PLACE DIM ±.02	3 PLACE DIM ±.005	ANGLES ±1°	DRAWN	C OKUDA	06/19/00	MBARI	
1. DIMENSIONS ARE IN INCHES				ENGINEER	C OKUDA	06/19/00	7700 Sandholdt RD.	
2. DIMENSION LIMITS HELD AFTER PLATING.				CHECKED			Moss Landing, CA 95039	
3. REMOVE BURRS AND SHARP EDGES .015 MAX.				PROJECT NO.	600083		PH: (831) 775-1700	
4. MACHINED FILET RADI .0150-.030.				PROJECT	UNDERWATER TEMP PROBE		UNDERWATER TEMP PROBE TRANSITION	
5. MACHINED DIAMETERS ON A COMMON CENTERLINE CONCENTRIC WITHIN .005.				WEIGHT			SIZE B	DWG. NO. 100884DWG
6. PERPENDICULARITY & PARALLELISM OF MACHINED SURFACES .002 PER INCH MAX. .02 INCHES FOR SINGLE SURFACE.							SCALE 4:1	CAD FILE: MECH-ENG ON TORNADO
DO NOT SCALE DRAWING								SHEET 1 OF 1