
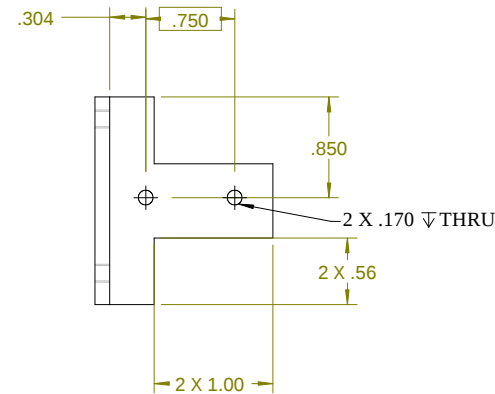
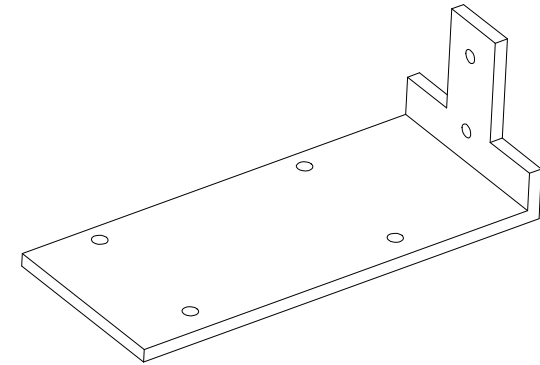


THE INFORMATION CONTAINED IN THIS DRAWING IS THE SOLE PROPERTY OF MBARI. ANY REPRODUCTION IN PART OR WHOLE WITHOUT THE WRITTEN PERMISSION OF MBARI IS PROHIBITED.

REVISIONS			
REV.	DESCRIPTION	DATE	APPROVED
	INITIAL RELEASE	6/27/00	

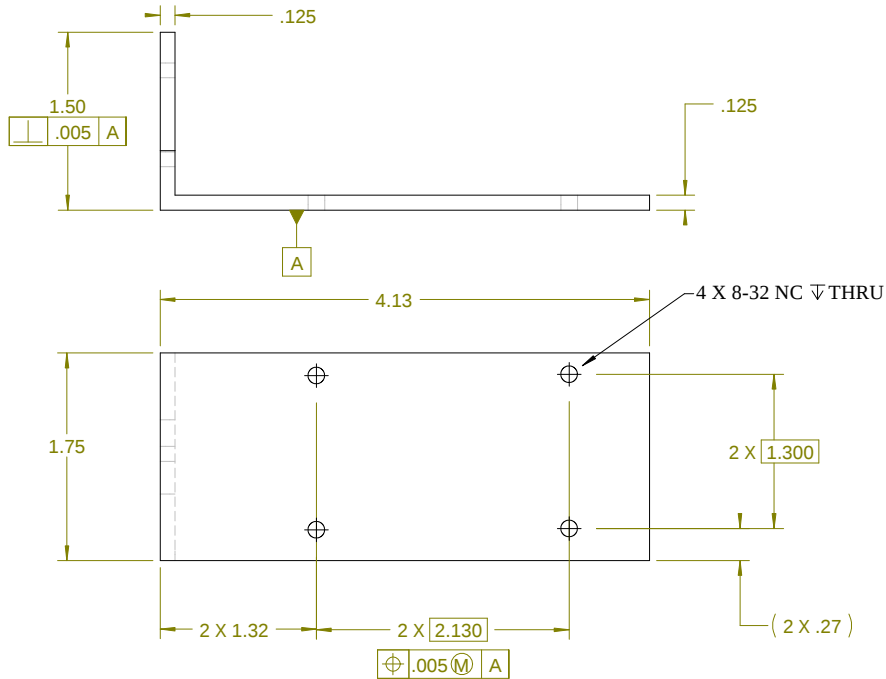

1 EACH 6061 T-6 ALUMINUM			
BILL OF MATERIALS			
UNLESS OTHERWISE SPECIFIED TOLERANCES ARE:		APPROVALS	DATE
1 PLACE DIM ±.150	2 PLACE DIM ±.02	DRAWN C OKUDA	6/27/00
3 PLACE DIM ±.005	ANGLES ±1°	ENGINEER C OKUDA	6/27/00
1. DIMENSIONS ARE IN INCHES		CHECKED	
2. DIMENSION LIMITS HELD AFTER PLATING		PROJECT NO.	600083
3. REMOVE BURRS AND SHARP EDGES .015 MAX.		PROJECT	UNDERWATER TEMP
4. MACHINED FILET RADI .0150-.030		WEIGHT	
5. MACHINED DIAMETERS ON A COMMON CONTRIBUTING CONCENTRIC WITHIN .005		SIZE B	DWG. NO. 100900DWG
6. PERPENDICULARITY & PARALLELISM OF MACHINED SURFACES .002 PER INCH MAX. .02 INCHES FOR SINGLE SURFACE		SCALE 1:1	CAD FILE: MECH.ENG ON TORNADO SHEET 1 OF 1
DO NOT SCALE DRAWING		RTD transmitter mount	

Monterey Bay Aquarium Research Institute
MBARI
7700 Sandholdt RD.
Moss Landing, CA 95039
PH: (831) 775-1700

