


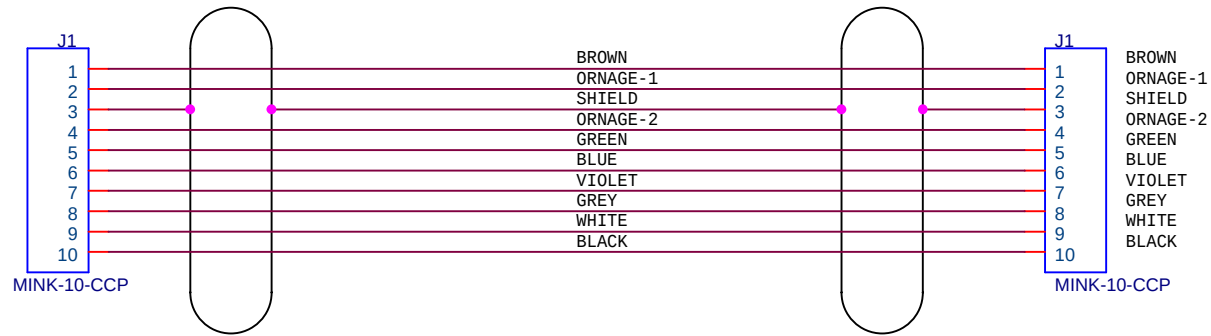

MBARI PROVIDED P/U CABLE
10' OVER ALL LENGTH

INITIAL RELEASE 6/15/00

Title		
TEMP PROBE INTERFACE CABLE		
Size A	Document Number 100881SCH	Rev <RevCode>
Date:	Monday, December 11, 2000	Sheet 1 of 1