


THE INFORMATION CONTAINED IN THIS DRAWING IS THE SOLE PROPERTY OF MBARI. ANY REPRODUCTION IN PART OR WHOLE WITHOUT THE WRITTEN PERMISSION OF MBARI IS PROHIBITED.

REVISIONS			
REV.	DESCRIPTION	DATE	APPROVED
	INITIAL RELEASE	6/9/00	

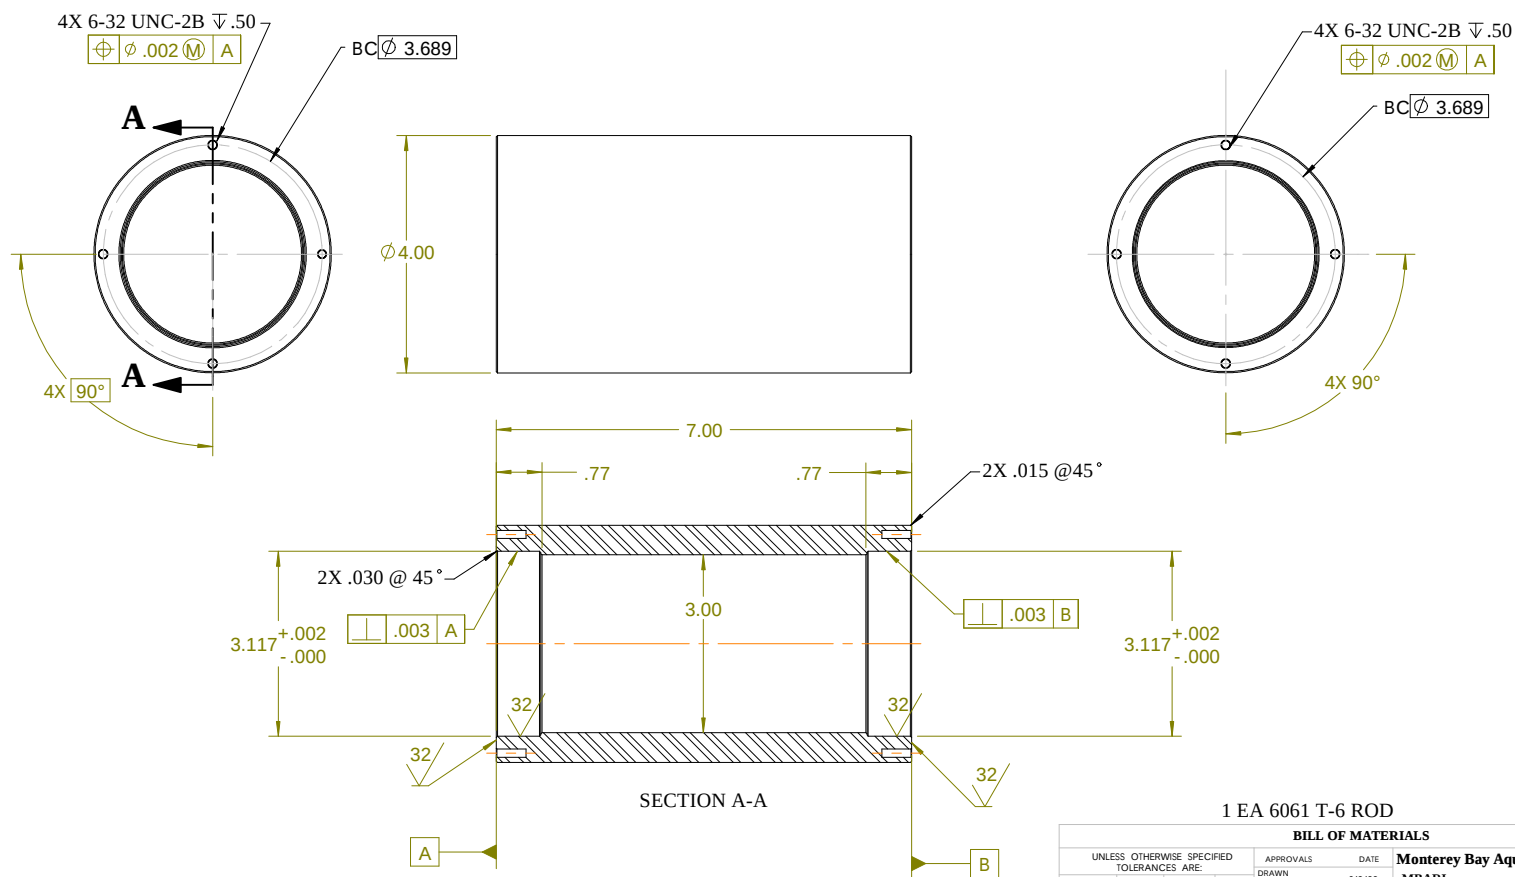

1 EA 6061 T-6 ROD

BILL OF MATERIALS									
UNLESS OTHERWISE SPECIFIED TOLERANCES ARE:					APPROVALS DATE				
1 PLACE OM 2 PLACE OM 3 PLACE OM ANGLES 85°					DRAWN C OKUDA 6/9/00				
1. DIMENSIONS ARE IN INCHES					ENGINEER C OKUDA 6/9/00				
2. DIMENSION LIMITS HELD AFTER PLATING					CHECKED PROJECT NO. 600083				
3. REMOVE BURRS AND SHARP EDGES .015 MAX.					PROJECT UNDER WATER TEMP				
4. MACHINED FILED SURF. .0150-.030.					SIZE B DWG. NO. 100877DWG				
5. MACHINED DIMETERS ON A COMMON CENTERLINE CONCENTRIC WITH .005					SCALE 12 CAD FILE MECH ENGR ON TORNAOD				
6. PERPENDICULARITY & PARALLELISM OF MACHINED SURFACES .002 PER INCH MAX. .02 INCHES FOR SINGLE SURFACE.					REV. SHEET 1 OF 6				
DO NOT CIRCLE DRAWING									

ANODIZE PER MIL-A-8625 F TYPE IIB CLASS 2

NEXT ASSY	USED O
APPLICATION	