


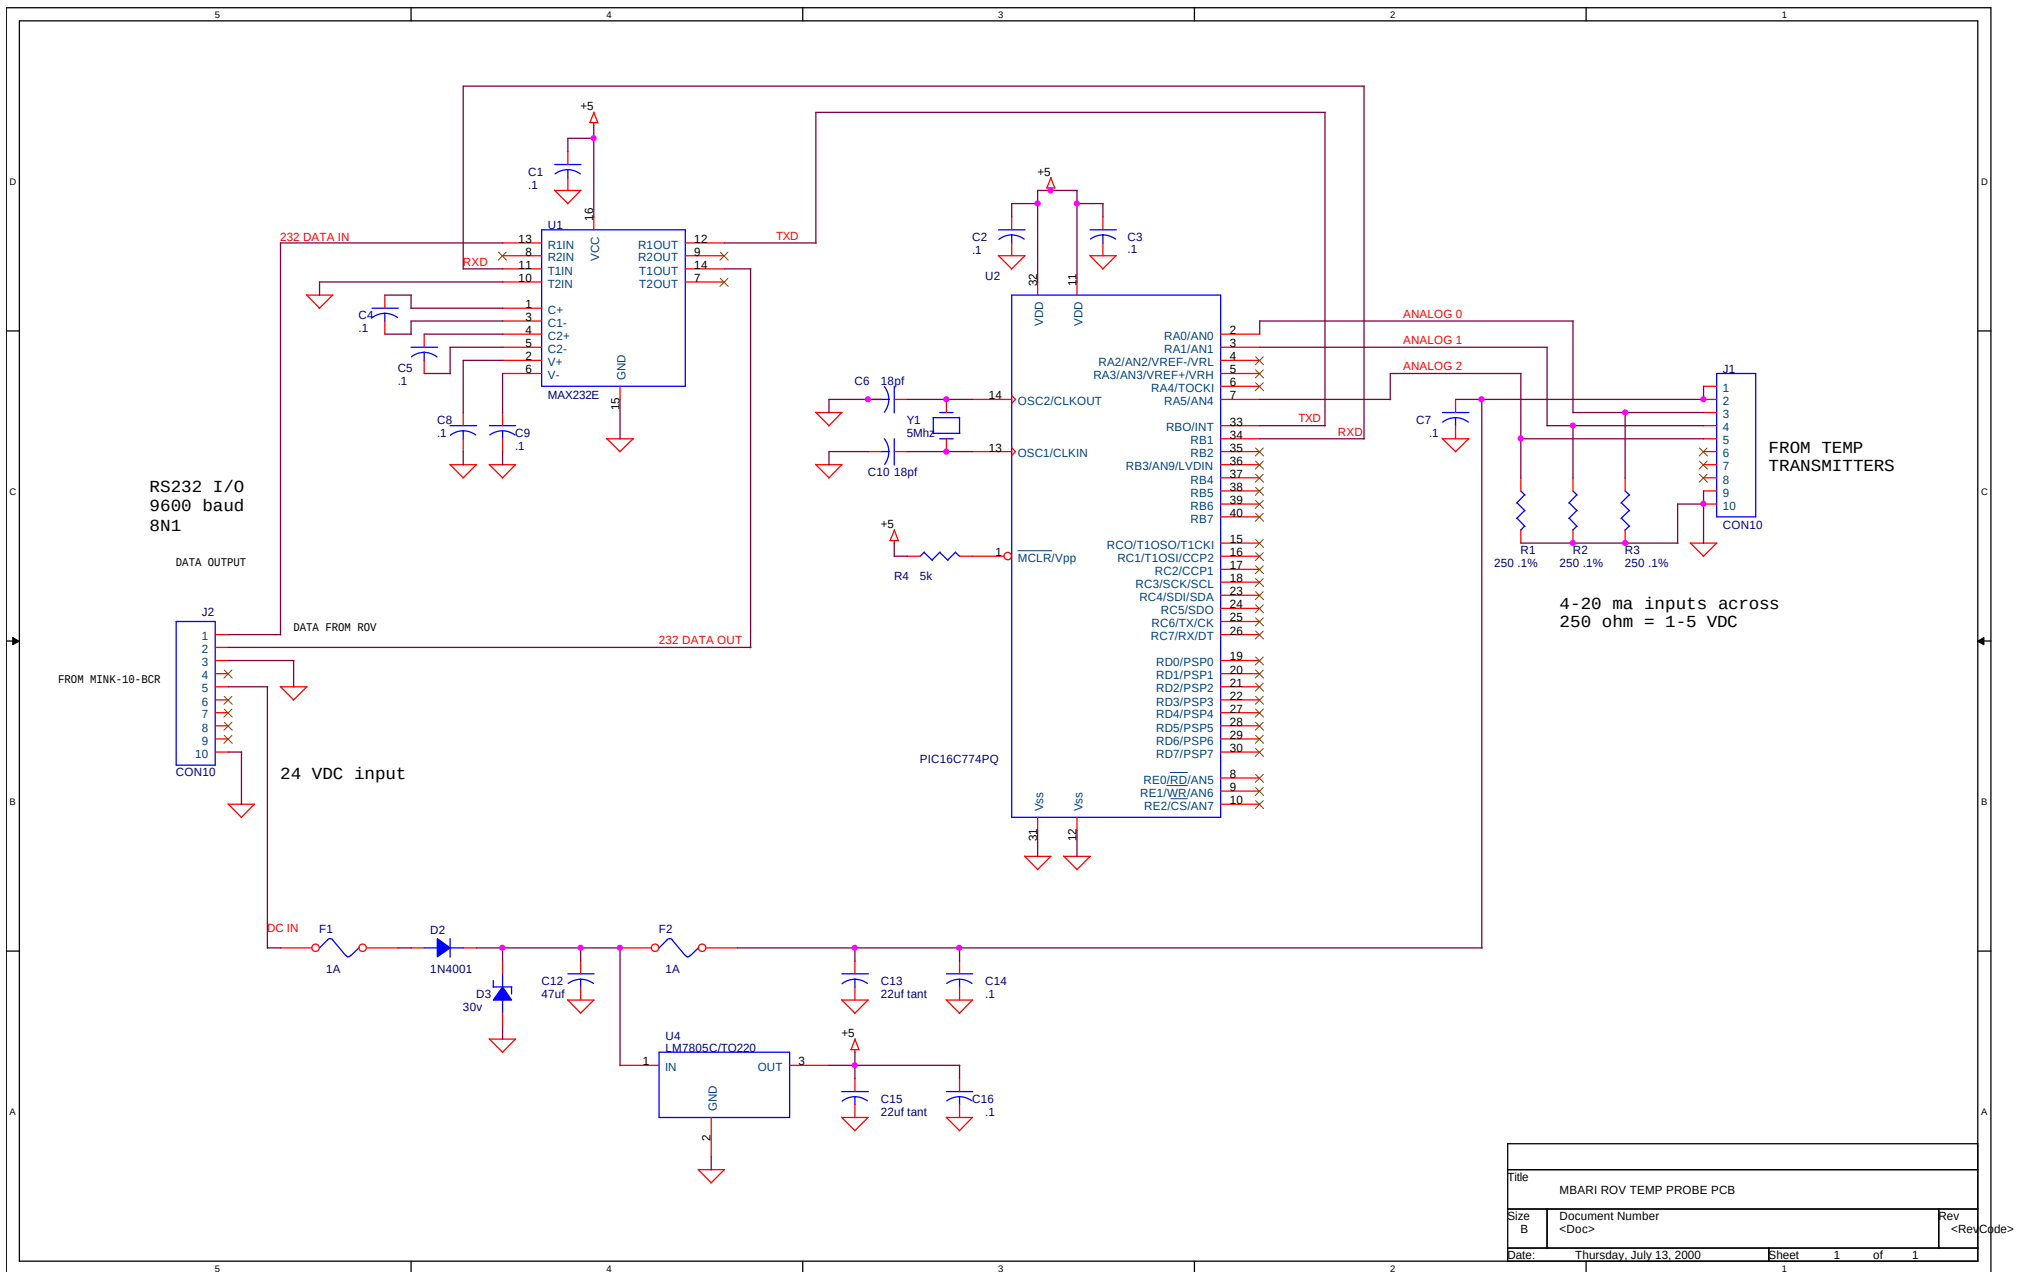

Title		
MBARI ROV TEMP PROBE PCB		
Size	Document Number	Rev
B	<Doc>	<RevCode>
Date:	Thursday, July 13, 2000	Sheet 1 of 1