


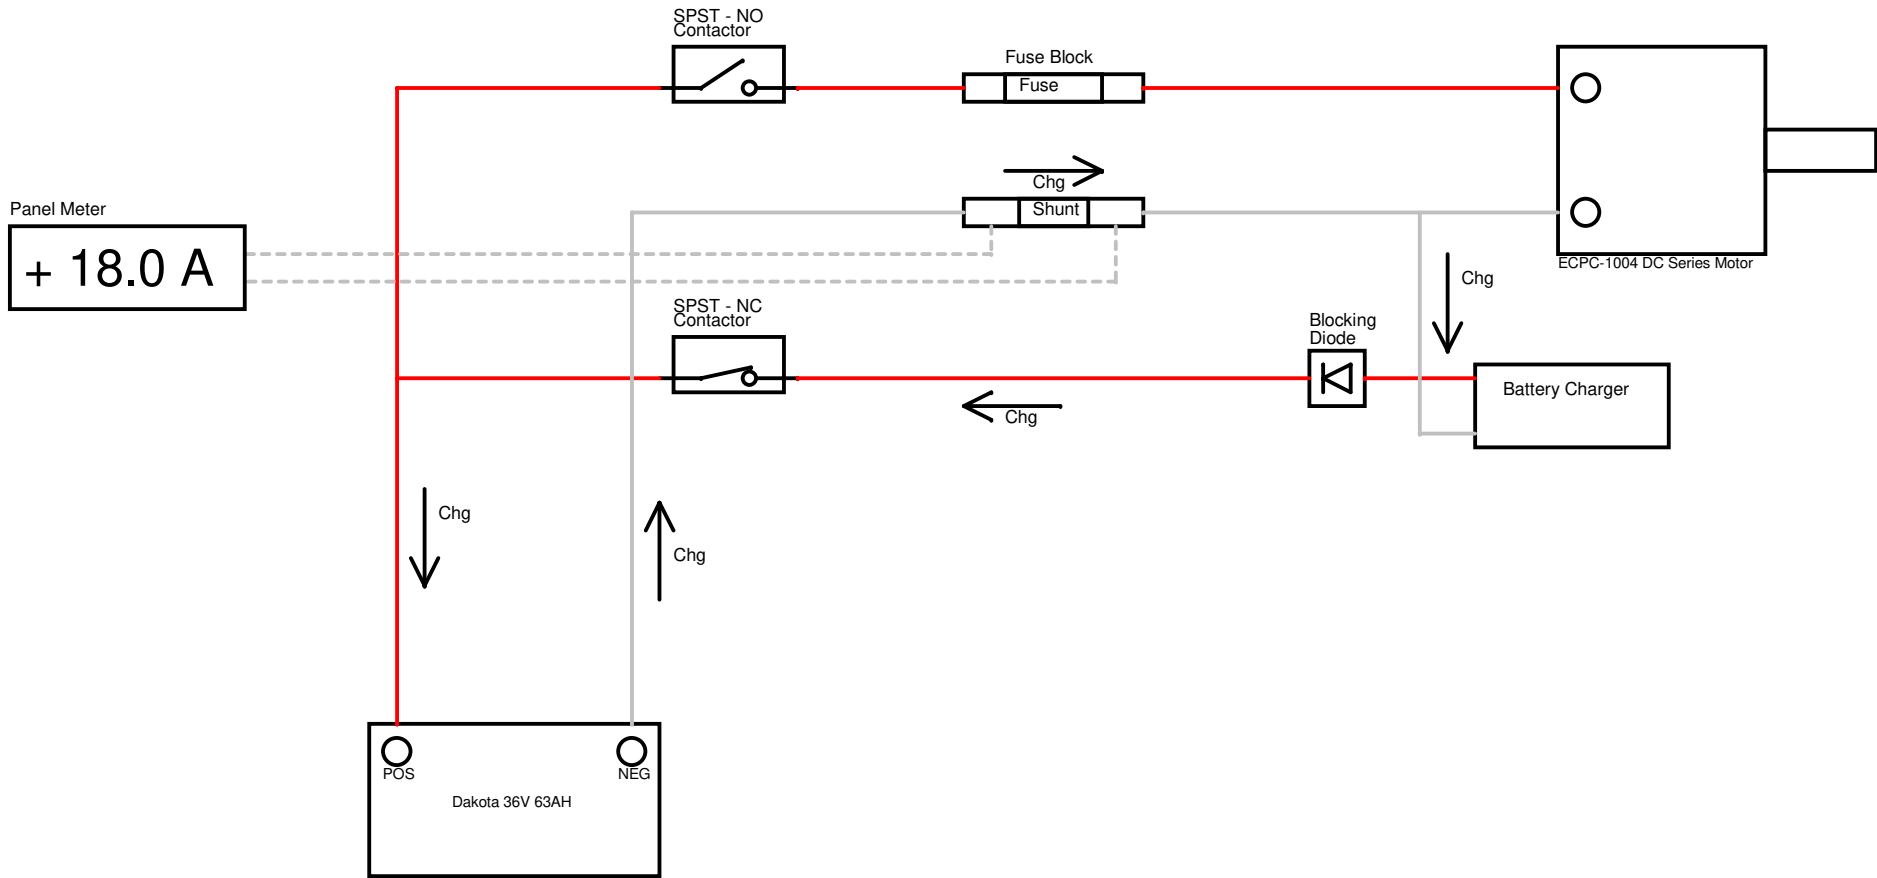

Monterey Bay Aquarium
Research Institute

7700 Sandholdt Road, Moss Landing, CA 95039

Schematic Name: Paragon HPU Upgrades			
Page Title: Paragon Batt Charge Path			Engineer: <Engineer>
Project Name: <Project Name>			Designer: <Designer>
Group Name: <System>	System: <System>	Subsystem: <Subsystem>	Last Updated By: <Updated By>
Drawing Number: <MBARI DN>	Release: <Rev>	Version: <Version>	Status: <Status>
Page Modify Date: Monday, March 14, 2022	Check In Date: <LCID>	Sheet <Page of num>	Size: B Count