


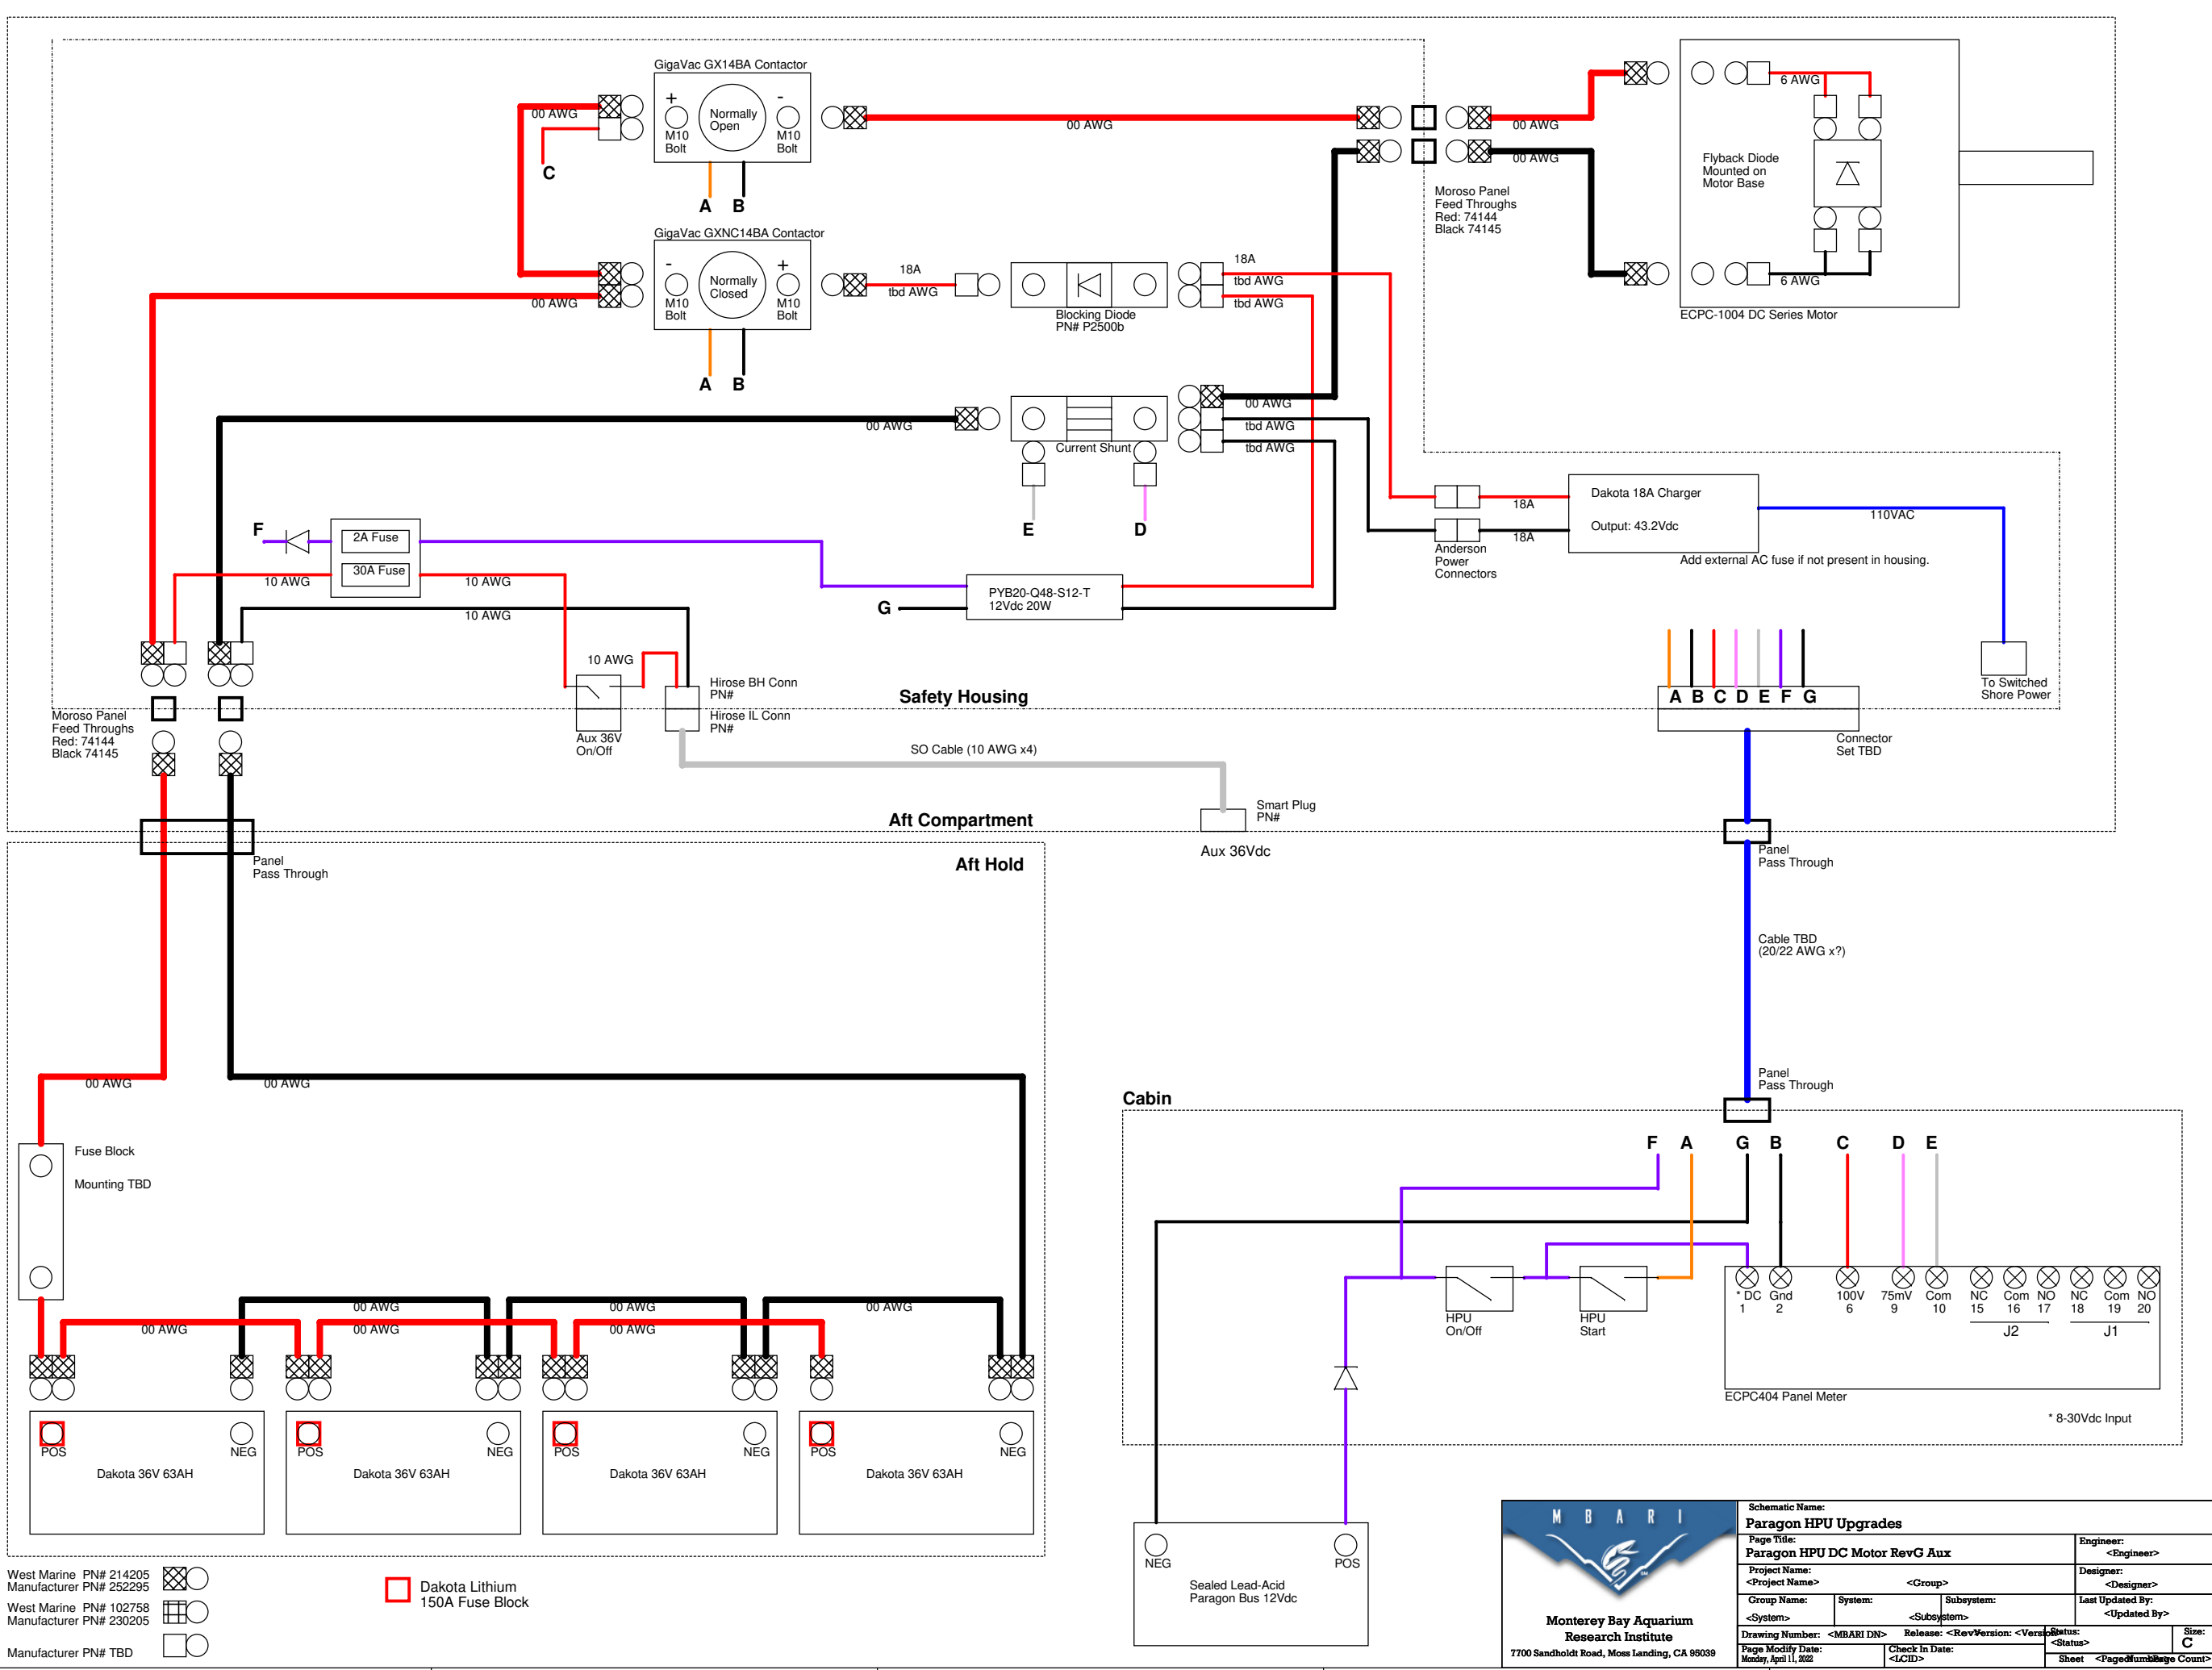

West Marine PN# 214205
Manufacturer PN# 252295

West Marine PN# 102758
Manufacturer PN# 230205

Manufacturer PN# TBD

Dakota Lithium
150A Fuse Block



Schematic Name: Paragon HPU DC Motor RevG Aux			
Page Title: Paragon HPU DC Motor RevG Aux		Engineer: <Engineer>	
Project Name: <Project Name>		Designer: <Designer>	
Group Name: <System>		Last Updated By: <Updated By>	
Drawing Number: <MBARI DN>		Release: <Rev>	
Page Modify Date: Monday, April 11, 2022		Check In Date: <LCID>	
Status: <Status>		Size: C	
Sheet		Page Number <Page Number Count>	