


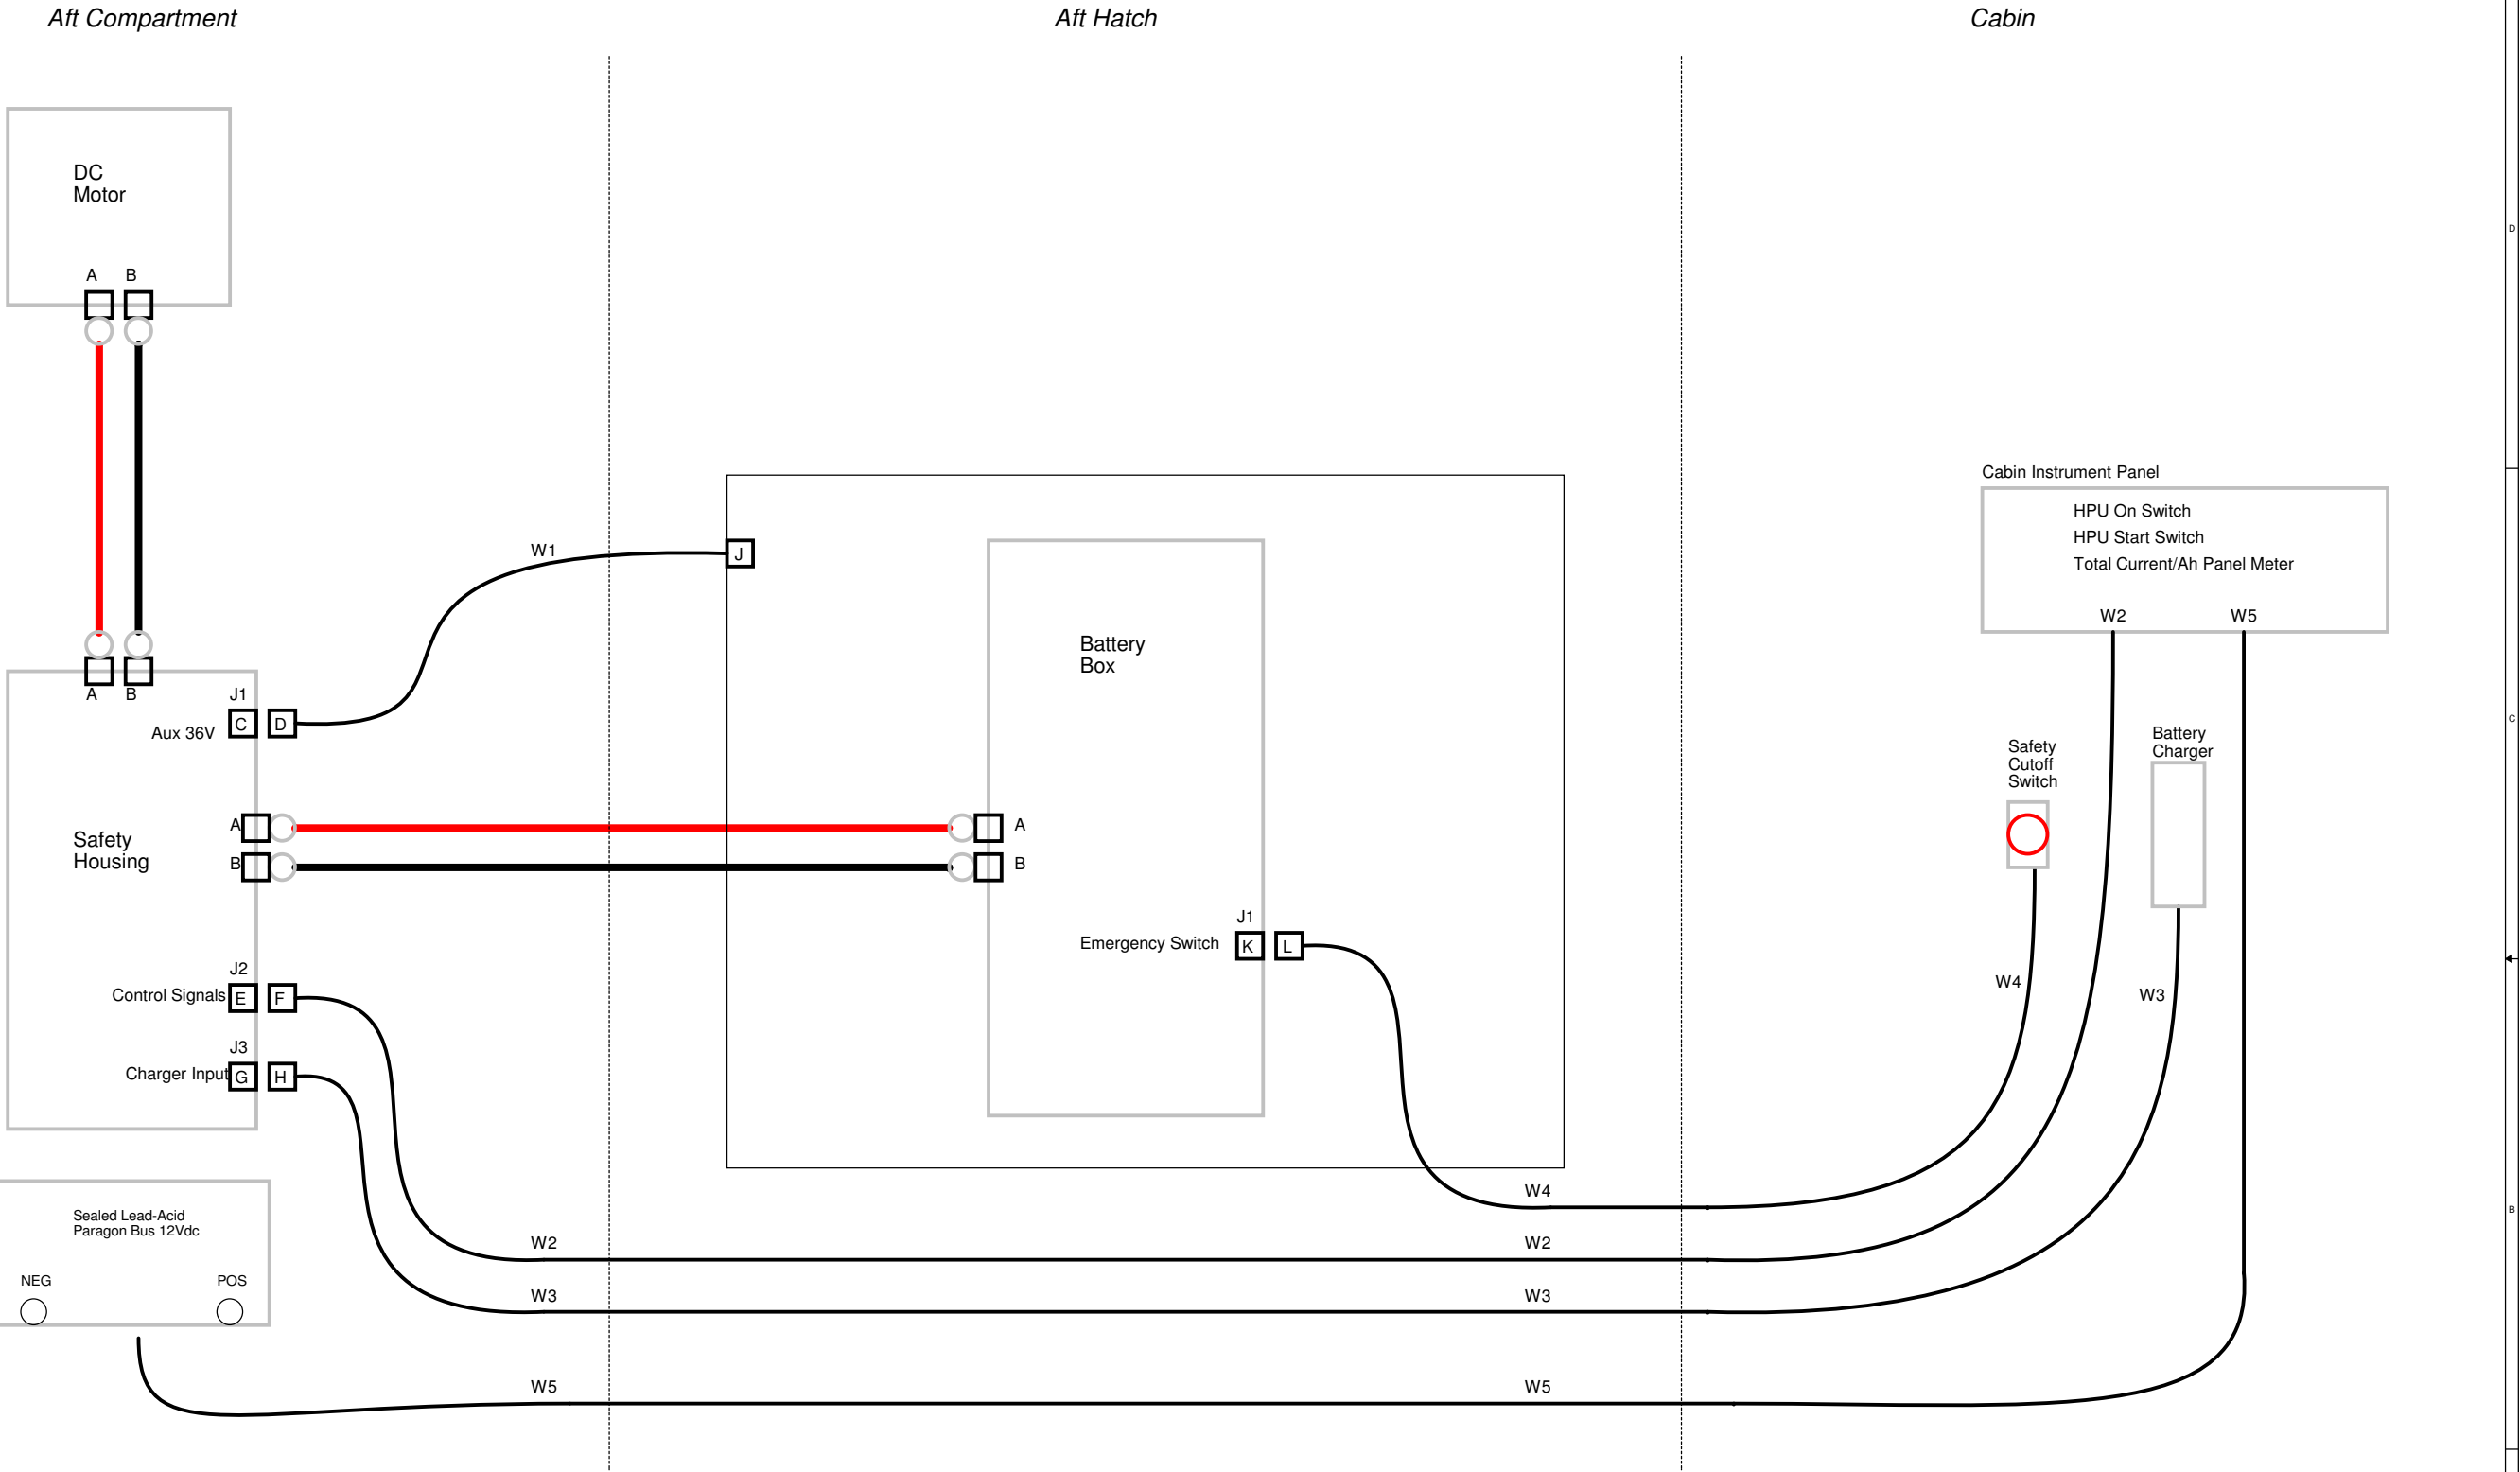

- A : Moroso (Red) PN# 74144
B : Moroso (Black) PN# 74145
C : Harwin PN# JR25WRH-4P
D : Harwin PN# JR25WPH-4S
E : Harwin PN# JR21WR-16P(31)
F : Harwin PN# JR21WP-16S(31)
G : Amphenol PN# ELR2A01
H : Amphenol PN# ELP2A01
J : Smart Plug PN# BM50S
K : Harwin PN# C90-3102R10SL-4P
L : Harwin PN# C90-3106F10SL-4S
- W1 : SOOW1204-10 Cable 4-Cond 12AWG Black 10'
W2 : C0767A.41.10 Cable 20-Cond 22AWG Shield 50'
W3 : SOOW1202-25 Cable 2-Cond 12AWG Black 25'
W4 : SOOW1802-25 Cable 2-Cond 18AWG Black 25'
W5 : SOOW1802-25 Cable 2-Cond 18AWG Black 25'



Schematic Name: Final Drawings - July 2022			
Page Title: 01 Top Level System Drawing		Engineer: <Engineer>	
Project Name: <Project Name>		Designer: <Designer>	
Group Name: <Group>	System: <System>	Subsystem: <Subsystem>	Last Updated By: <Updated By>
Drawing Number: <MBARI DN>		Release: <Rev>Version: <Version>	Status: <Status>
Page Modify Date: Wednesday, August 10, 2022		Check In Date: <LCID>	Sheet <Page Number> of <Page Count>