


Safety Housing



West Marine PN# 214205  
Manufacturer PN# 252295

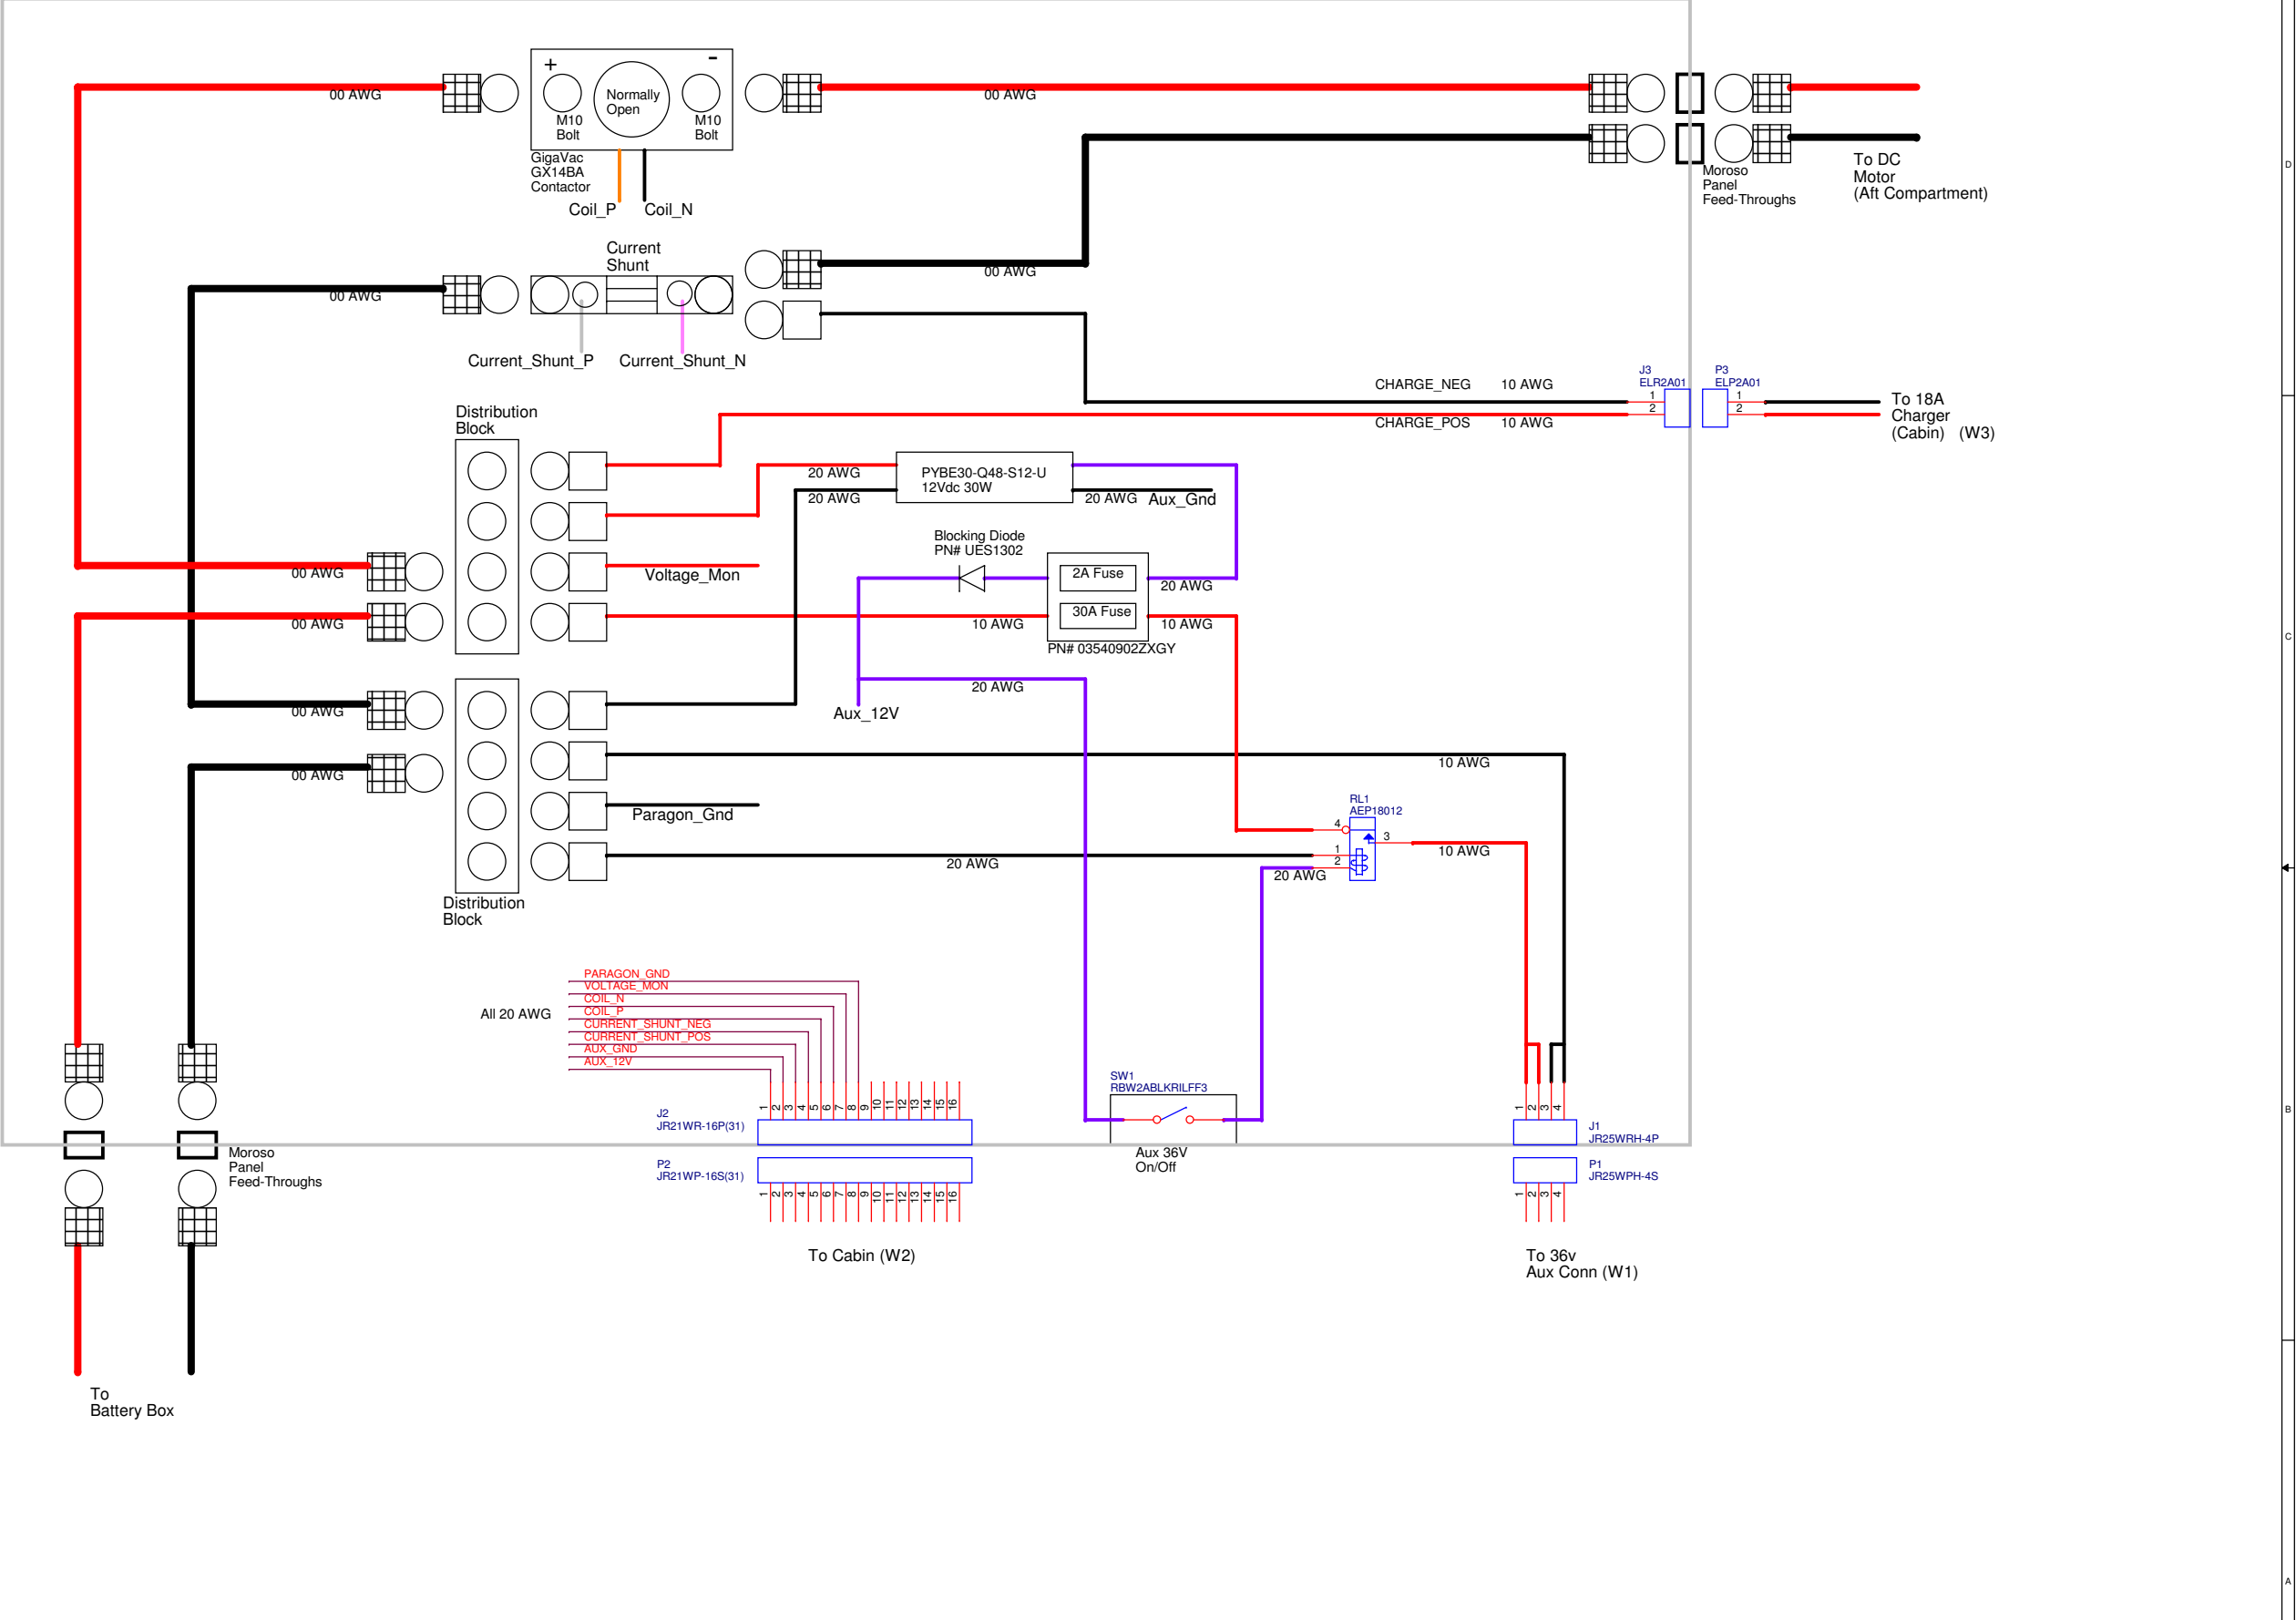

|                                                 |                          |                           |                                  |
|-------------------------------------------------|--------------------------|---------------------------|----------------------------------|
| Schematic Name:<br>Final Drawings - July 2022   |                          |                           |                                  |
| Page Title:<br>03 Safety Housing                |                          | Engineer:<br><Engineer>   |                                  |
| Project Name:<br><Project Name>                 |                          | Designer:<br><Designer>   |                                  |
| Group Name:<br><System>                         | System:<br><Subsystem>   | Subsystem:<br><Subsystem> | Last Updated By:<br><Updated By> |
| Drawing Number:<br>MBARI DN#                    | Release:<br><Rev>        | Version:<br><Version>     | Status:<br><Status>              |
| Page Modify Date:<br>Wednesday, August 10, 2022 | Check In Date:<br><LCID> | Sheet<br><Page Number>    | Page Count<br><Page Count>       |