
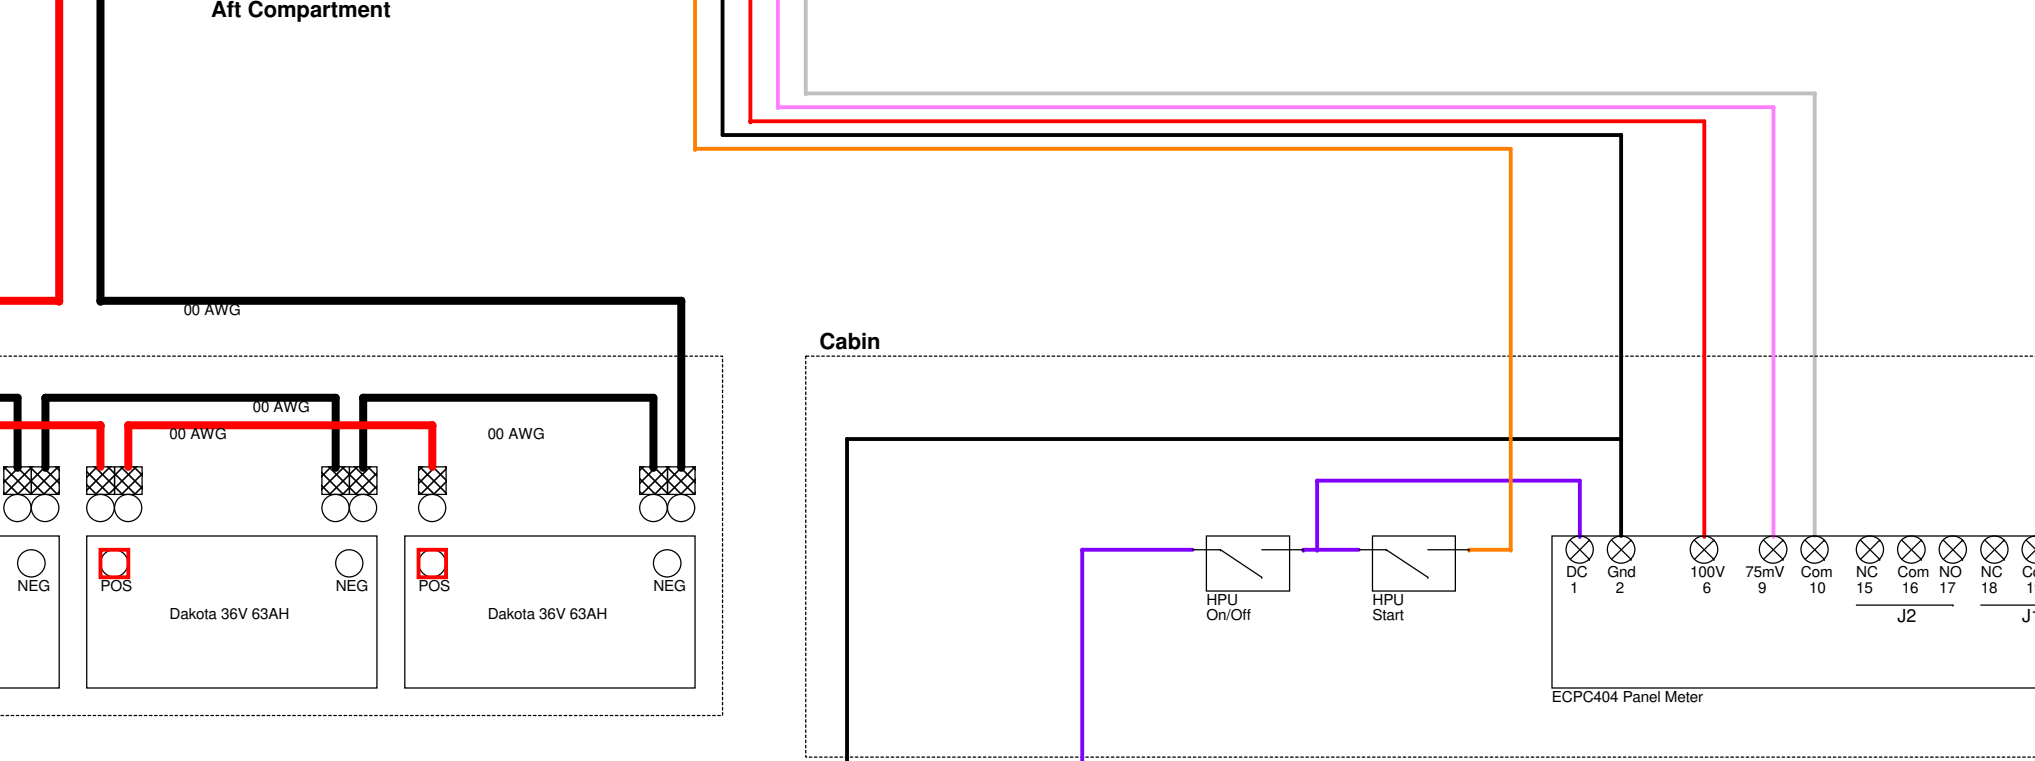


West Marine PN# 214205  
Manufacturer PN# 252295  
West Marine PN# 102758  
Manufacturer PN# 230205  
Manufacturer PN# TBD

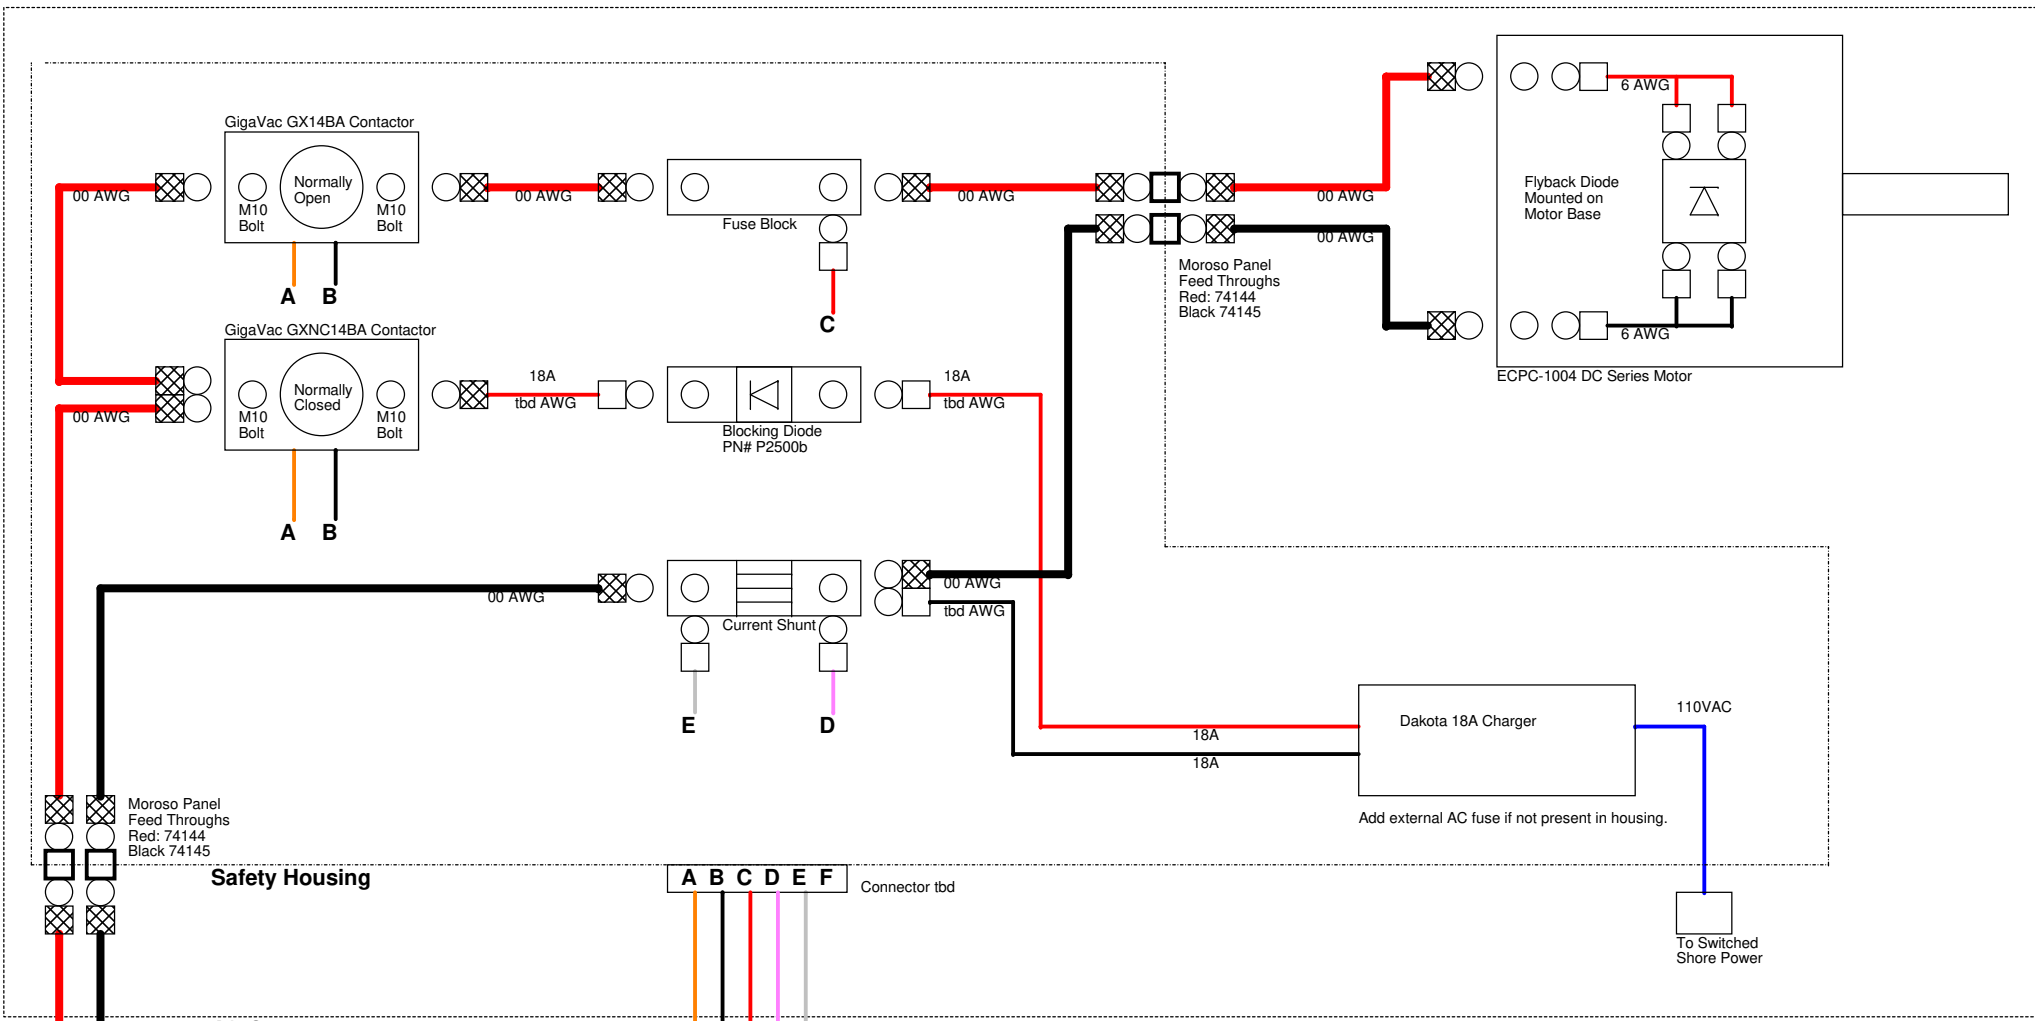

|                                                                |  |                              |                            |
|----------------------------------------------------------------|--|------------------------------|----------------------------|
| Schematic Name:<br><b>Paragon HPU Upgrades</b>                 |  |                              |                            |
| Page Title:<br><b>HPU DC System Alt - Review</b>               |  | Engineer:<br><Engineer>      |                            |
| Project Name:<br><Project Name>                                |  | Designer:<br><Designer>      |                            |
| Group Name:<br><System>                                        |  | System:<br><Subsystem>       | Subsystem:<br><Updated By> |
| Drawing Number:<br>7700 Sandholdt Road, Moss Landing, CA 95039 |  | Release:<br><Rev>            | Version:<br><Version>      |
| Page Modify Date:<br>Thursday, March 24, 2022                  |  | Check In Date:<br><LCID>     | Status:<br><Status>        |
| Sheet                                                          |  | Page Number<br><Page Number> |                            |