



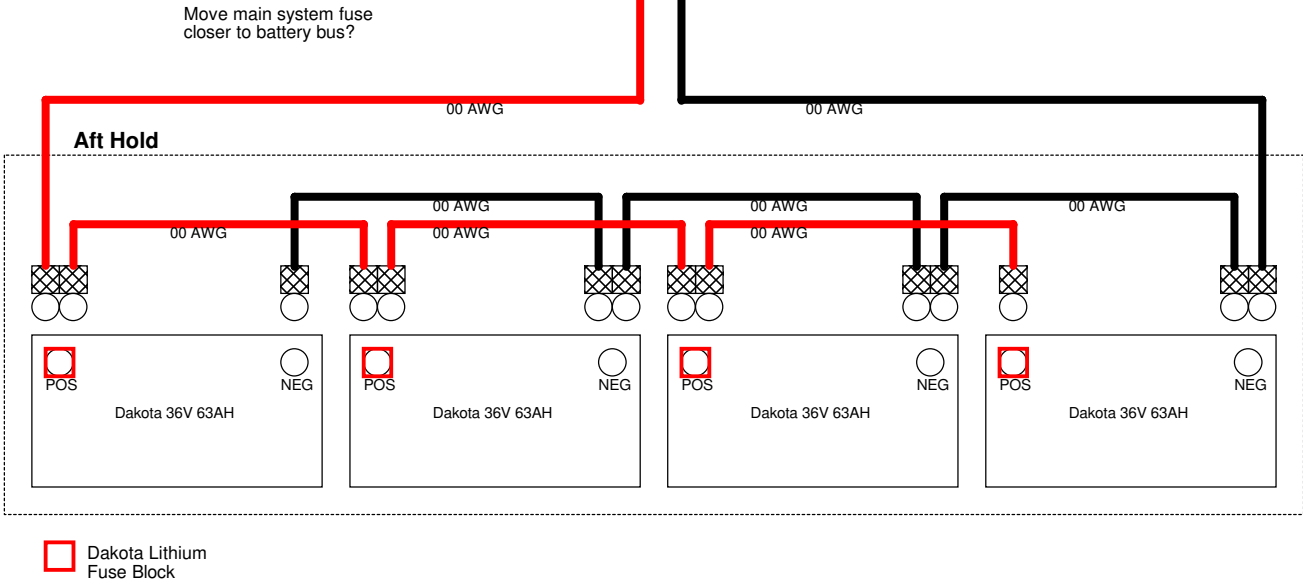

West Marine PN# 214205
Manufacturer PN# 252295

West Marine PN# 102758
Manufacturer PN# 230205

Manufacturer PN# TBD

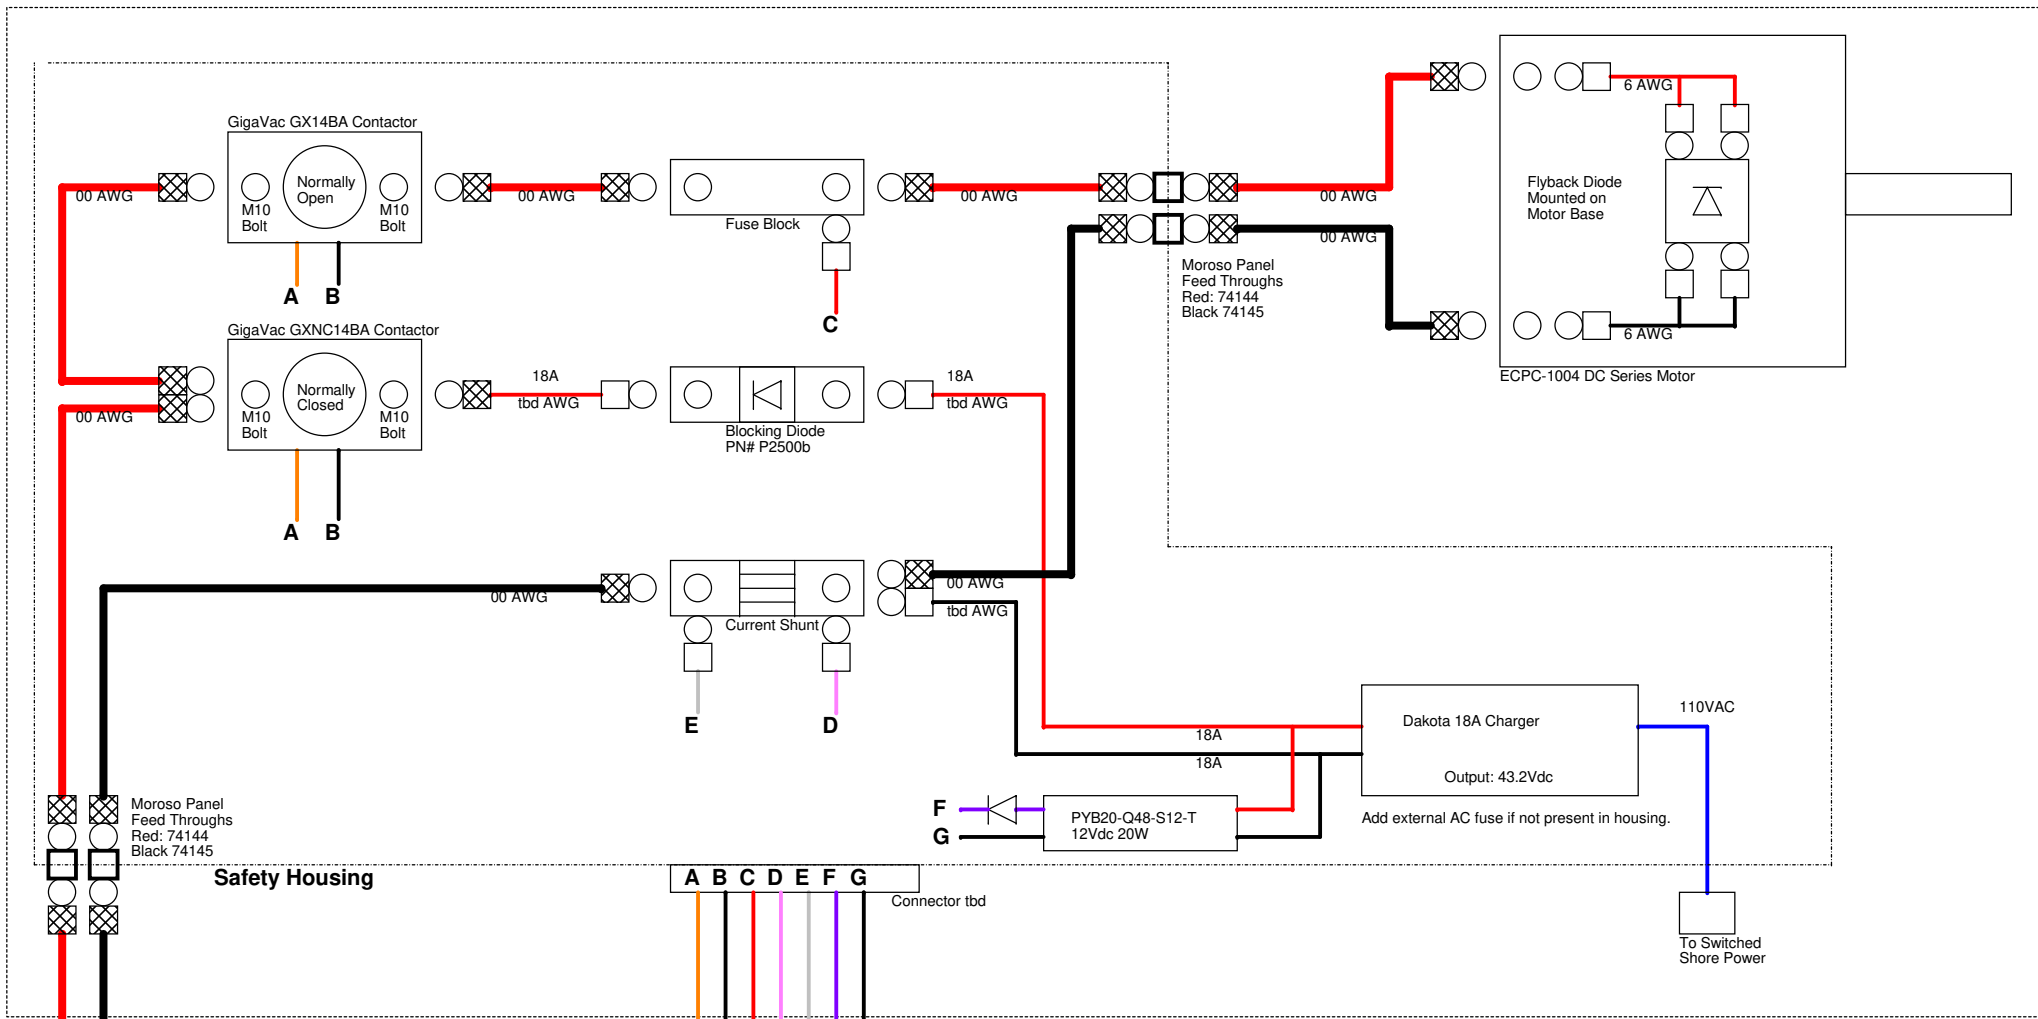

Schematic Name: Paragon HPU Upgrades			
Page Title: HPU DC System Alt - Review		Engineer: <Engineer>	
Project Name: <Project Name>		Designer: <Designer>	
Group Name: <System>	System: <Subsystem>	Subsystem: <Subsystem>	Last Updated By: <Updated By>
Drawing Number: 7700 Sandholdt Road, Moss Landing, CA 95039	Release: <Rev>	Version: <Version>	Status: <Status>
Page Modify Date: Tuesday, March 20, 2023	Check In Date: <LCID>	Sheet <Page Number>	Page Count <Page Count>