


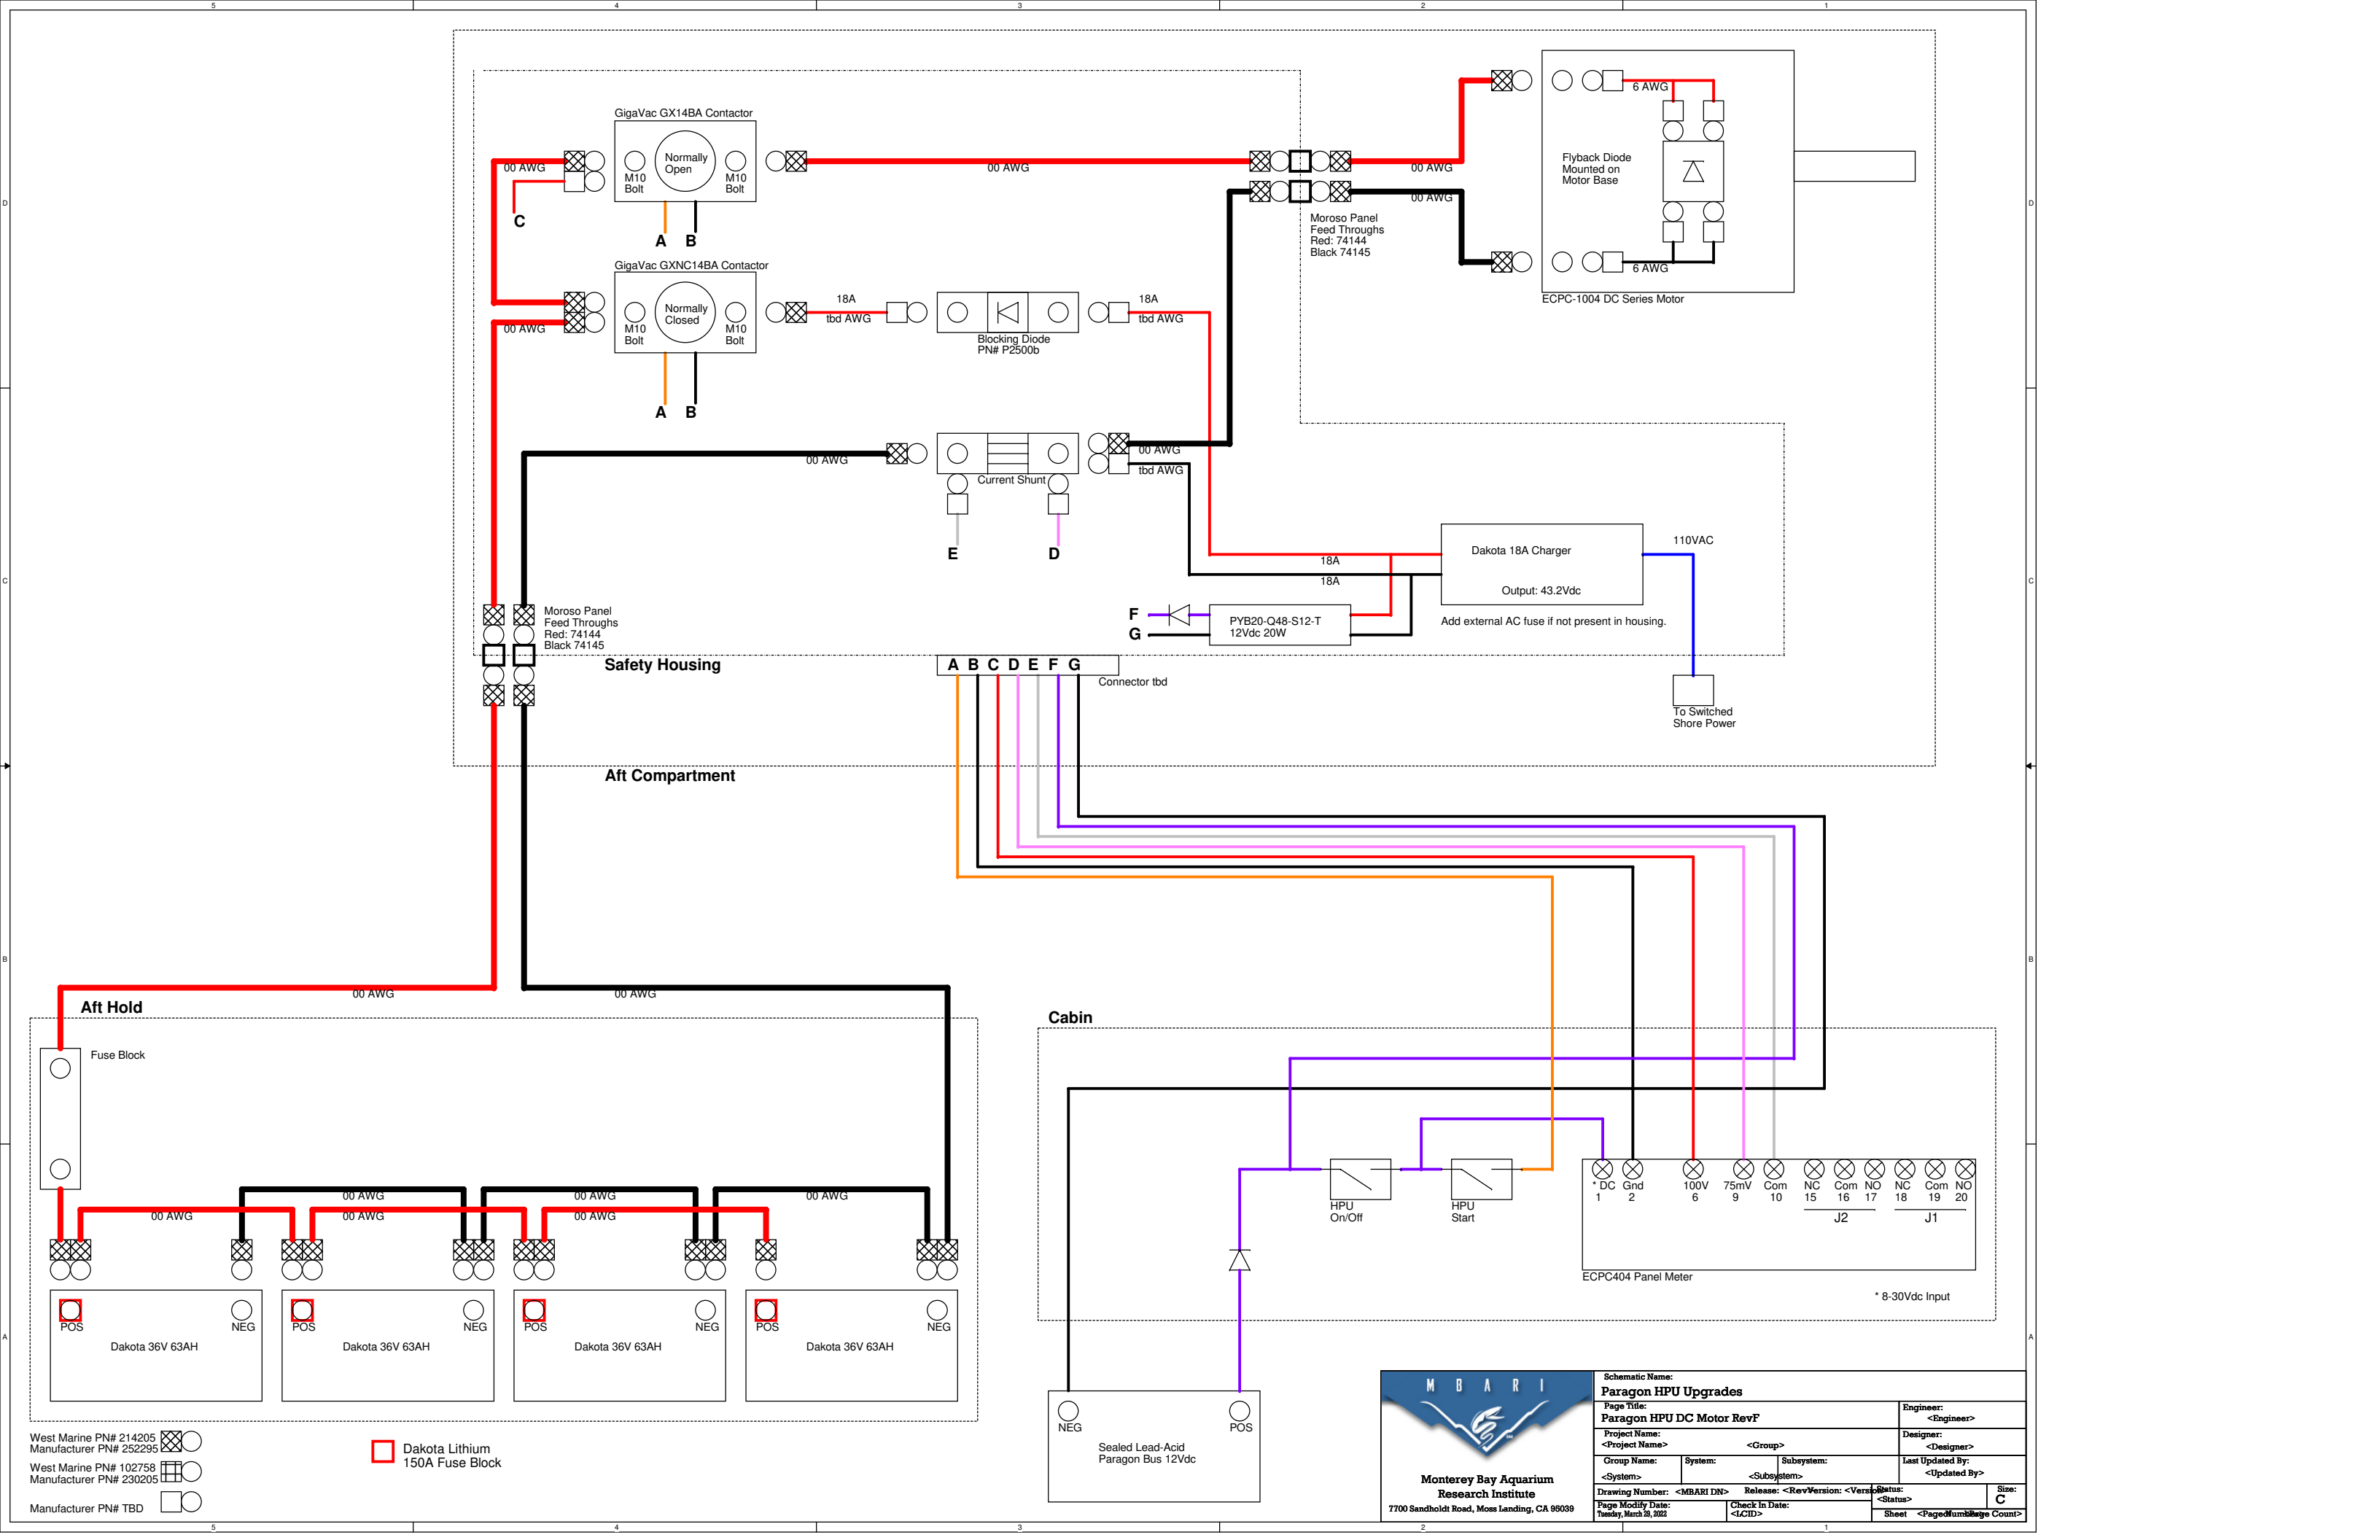

West Marine PN# 214205
Manufacturer PN# 252295

West Marine PN# 102758
Manufacturer PN# 230205

Manufacturer PN# TBD

Dakota Lithium
150A Fuse Block



Schematic Name: Paragon HPU Upgrades			
Page Title: Paragon HPU DC Motor RevF		Engineer: <Engineer>	
Project Name: <Project Name>		Designer: <Designer>	
Group Name: <Group>		Last Updated By: <Updated By>	
System: <System>	Subsystem: <Subsystem>	Status: <Status>	
Drawing Number: Tuesday, March 20, 2022	Release: <Rev>	Version: <Version>	Size: C
Page Modify Date: <LCID>	Check In Date: <Status>	Sheet	Page Number <Page Number Count>