

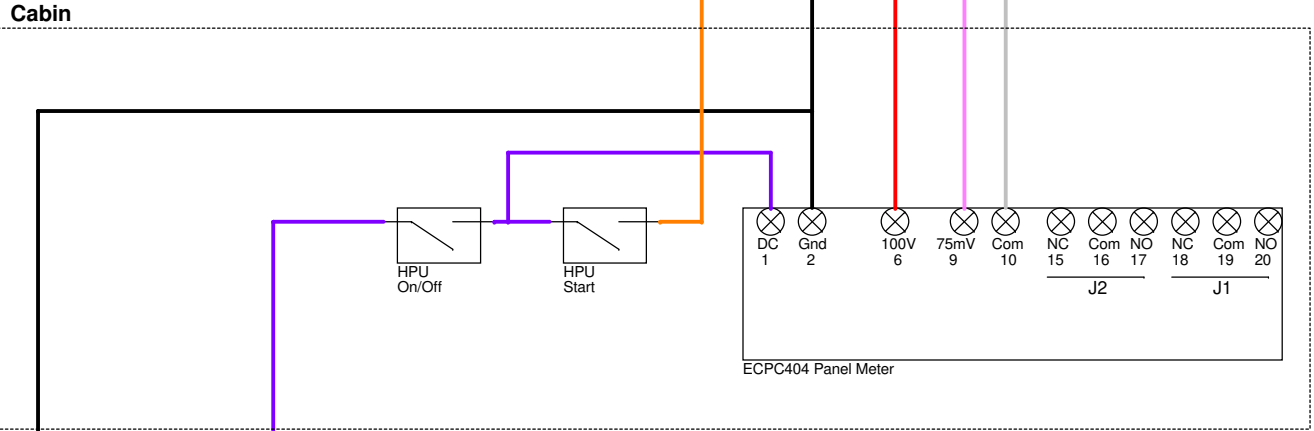


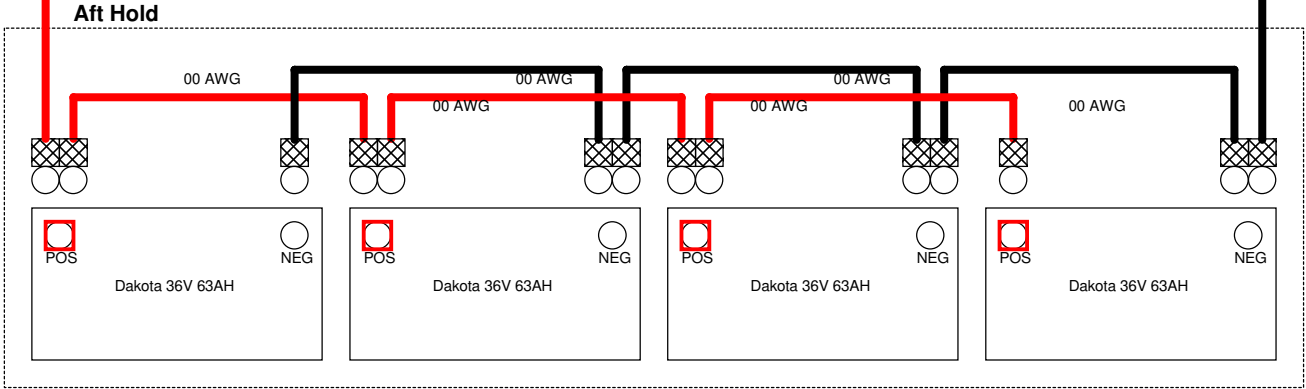

West Marine PN# 214205  
Manufacturer PN# 252295  
West Marine PN# 102758  
Manufacturer PN# 230205  
Manufacturer PN# TBD

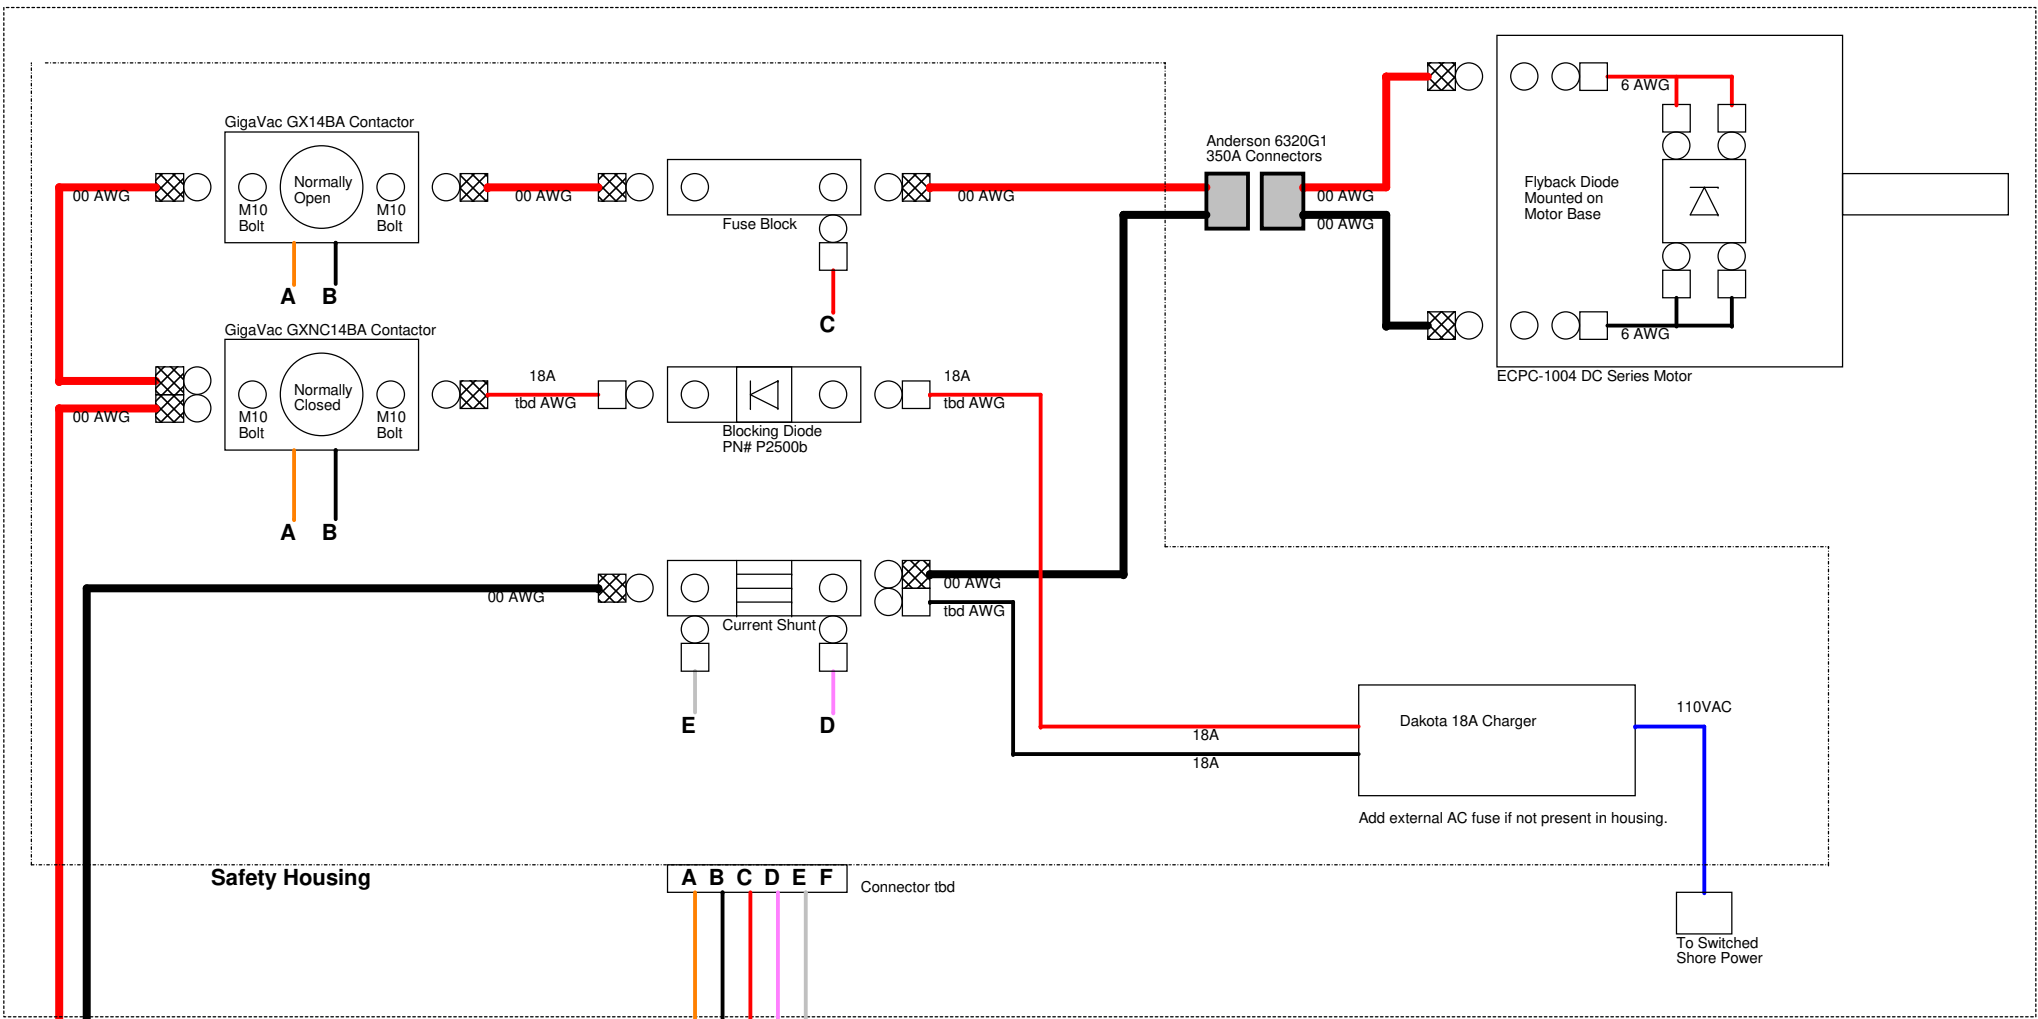

**Monterey Bay Aquarium  
Research Institute**  
7700 Sandholdt Road, Moss Landing, CA 95039

|                                                |                          |                           |                                  |
|------------------------------------------------|--------------------------|---------------------------|----------------------------------|
| Schematic Name:<br><b>Paragon HPU Upgrades</b> |                          |                           |                                  |
| Page Title:<br><b>HPU DC System - Review</b>   |                          | Engineer:<br><Engineer>   |                                  |
| Project Name:<br><Project Name>                |                          | Designer:<br><Designer>   |                                  |
| Group Name:<br><System>                        | System:<br><Subsystem>   | Subsystem:<br><Subsystem> | Last Updated By:<br><Updated By> |
| Drawing Number:<br><MBARI DN>                  | Release:<br><Rev>        | Version:<br><Version>     | Status:<br><Status>              |
| Page Modify Date:<br>Wednesday, March 28, 2022 | Check In Date:<br><LCID> | Sheet<br><Page Number>    | Page Count<br><Page Count>       |