


- Optional Signals to/from Cabin
- 1. Alarm from Charge SBP (Mod 8)
 - 2. and Return
 - 3. Alarm from Motor SBP (Mod 6)
 - 4. and Return
 - 5. Alarm from Aux SBP (Mod 5)
 - 6. and Return
 - 7. Cerbo GX Temp 1
 - 8. and Return
 - 9. Cerbo GX Temp 2
 - 10. and Return
 - 11. Cerbo GX Temp 3
 - 12. and Return
 - 13. Cerbo GX Temp 4
 - 14. and Return
 - 15. Cerbo GX Relay 1 NC
 - 16. Cerbo GX Relay 1 Com
 - 17. Cerbo GX Relay 1 NO
 - 18. Cerbo GX Relay 2 NC
 - 19. Cerbo GX Relay 2 Com
 - 20. Cerbo GX Relay 2 NO
 - 21. Cerbo GX Dig in 1
 - 22. Cerbo GX Dig in 2
 - 23. Cerbo GX Dig in 3
 - 24. Cerbo GX Dig in 4
 - 25. Lynx Smart BMS Relay NO
 - 26. Lynx Smart BMS Relay Com
 - 27. Lynx Smart BMS Relay NC

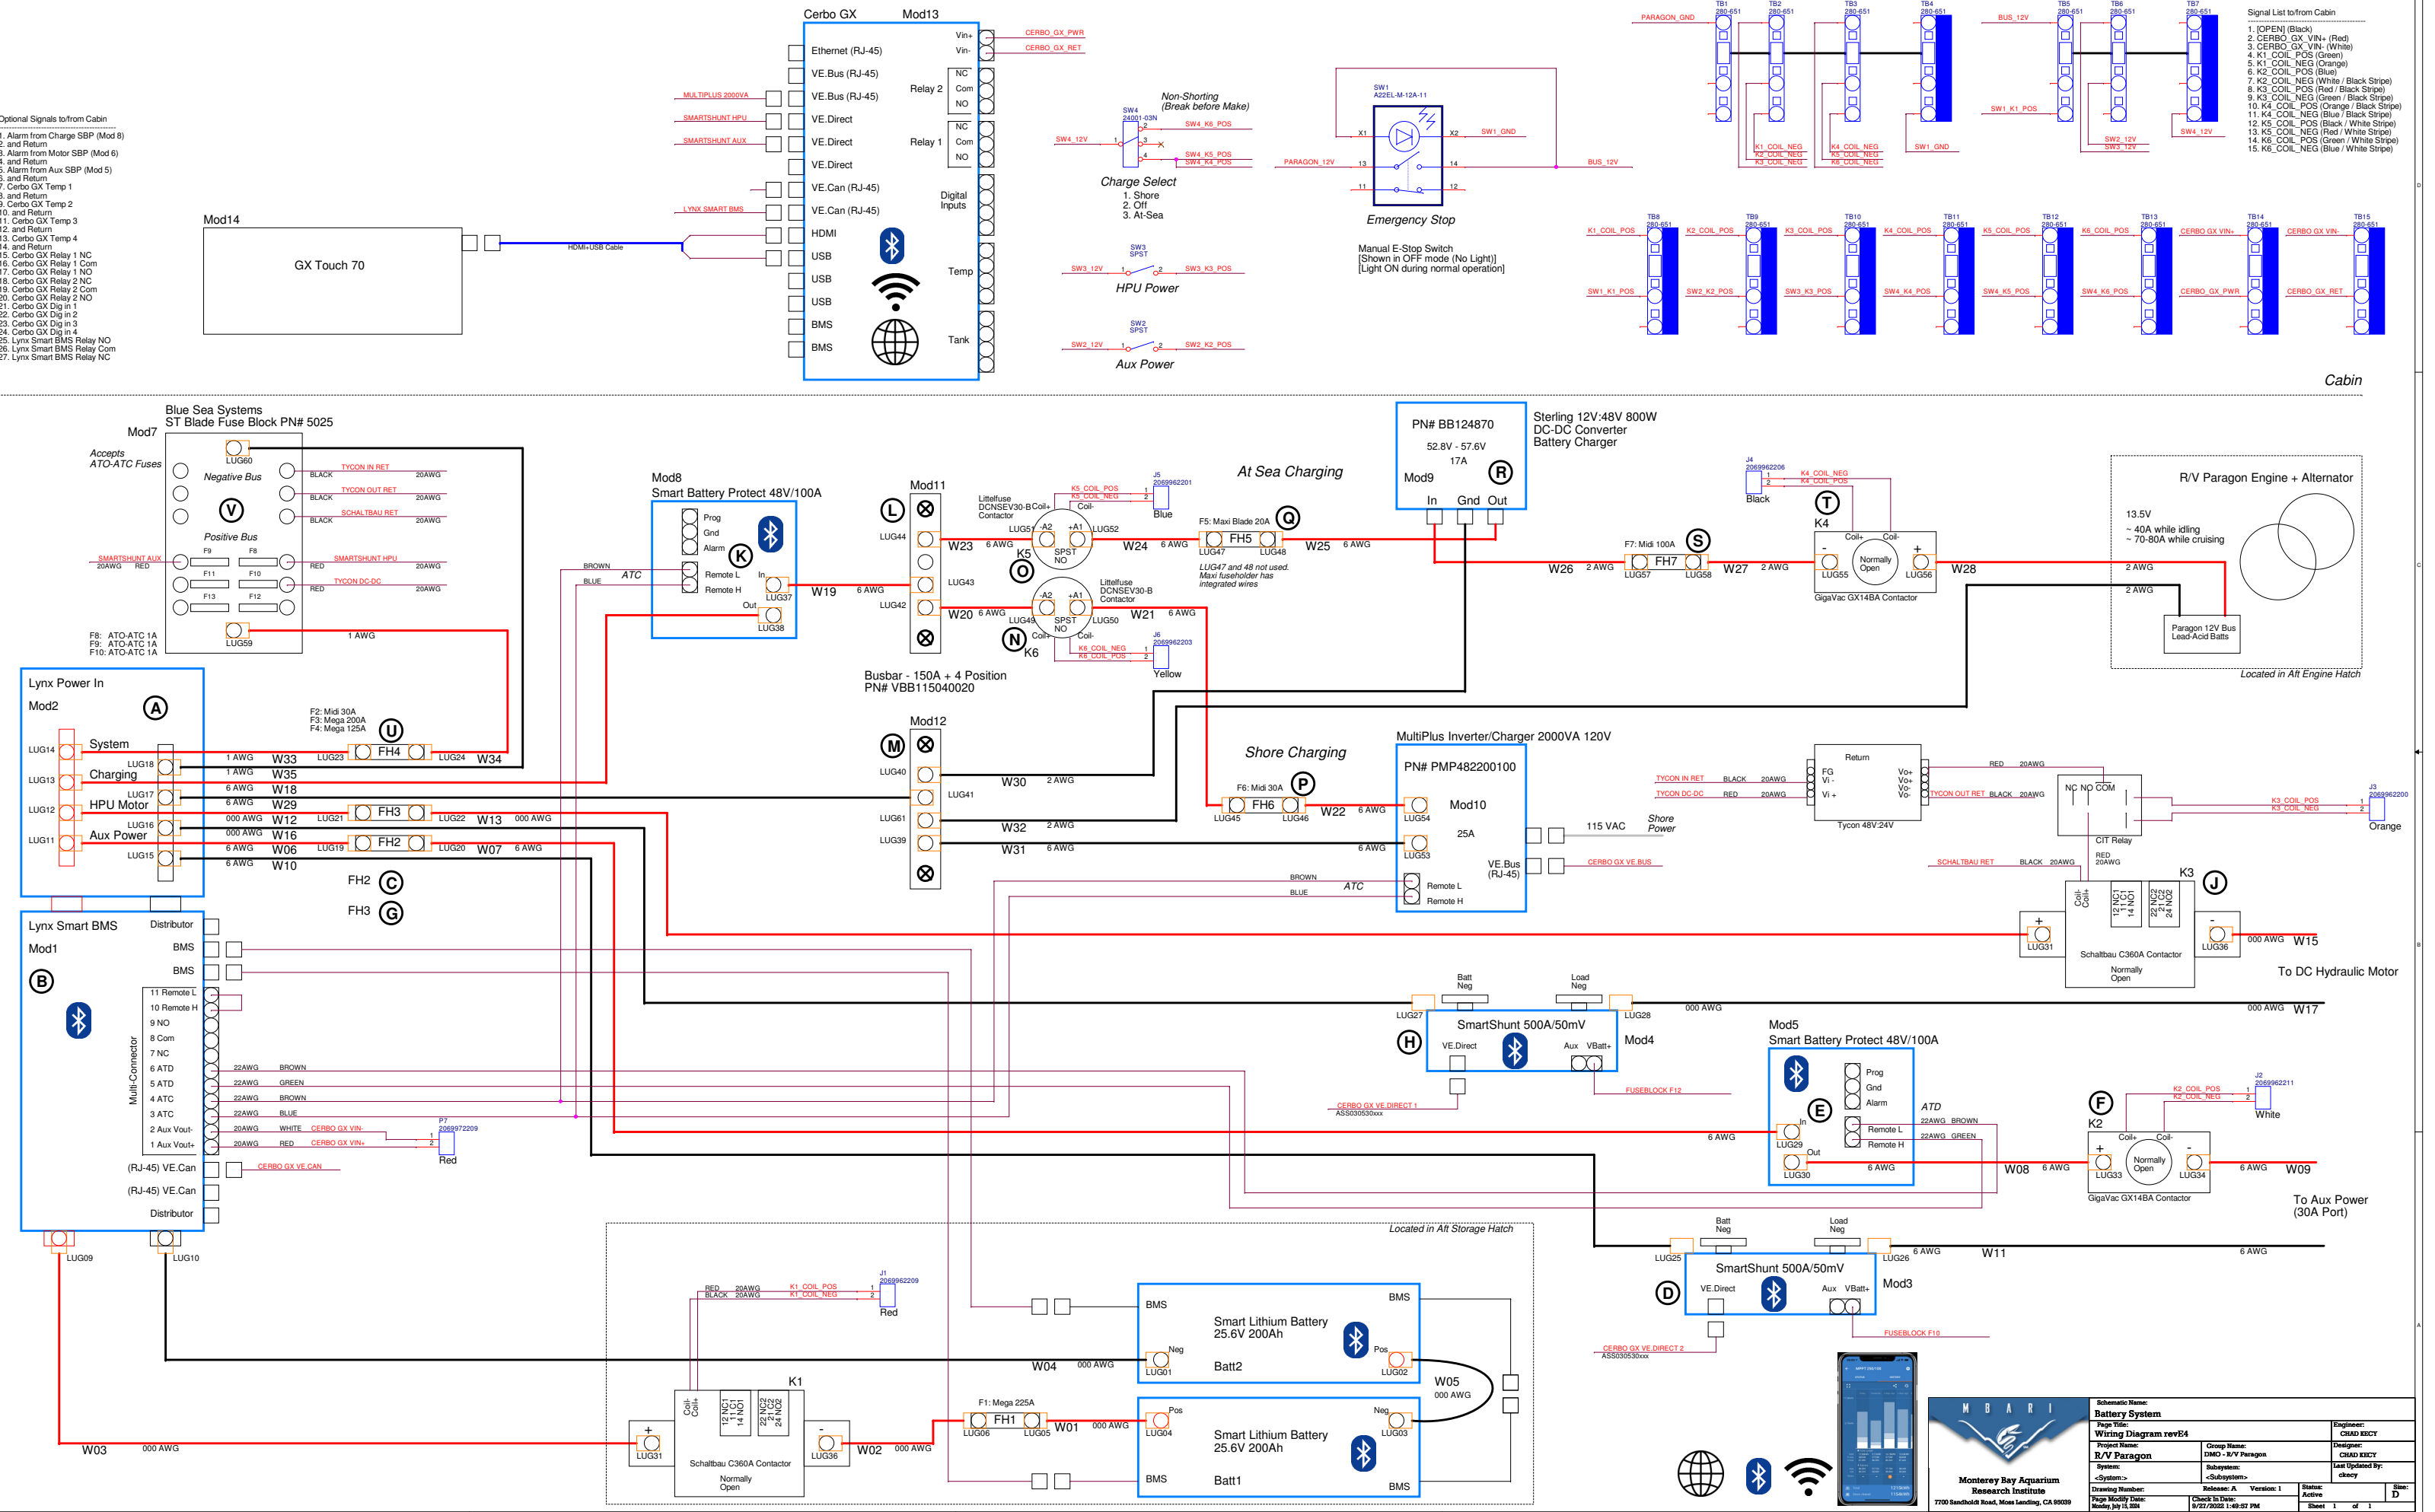

Monterey Bay Aquarium Research Institute 7700 Sandhold Road, Moss Landing, CA 95009		Schematic Name: Battery System		Engineer: CHAD KEY
Page Title: Wiring Diagram revE4		Project Name: DMO - R/V Paragon		Designer: CHAD KEY
System: «Subsystem»		Group Name: «Subsystem»		Drawn By: «Subsystem»
Drawing Number: «Subsystem»		Release: «Subsystem»		Last Updated By: «Subsystem»
Page Modify Date: Monday, July 11, 2022		Check In Date: 8/27/2022 1:49:27 PM		Status: Active
		Version: 1		Sheet: 1 of 1
				Size: D