



DATE	SYM	REVISION RECORD	AUTH	DR	CK
07/27/92	B	ECN 376	DJM		
11/14/94	C	DEL R37, ECN 399	DJM		
11/21/94	D	ECN 400 : C27 WAS .1uF	JB	DB	

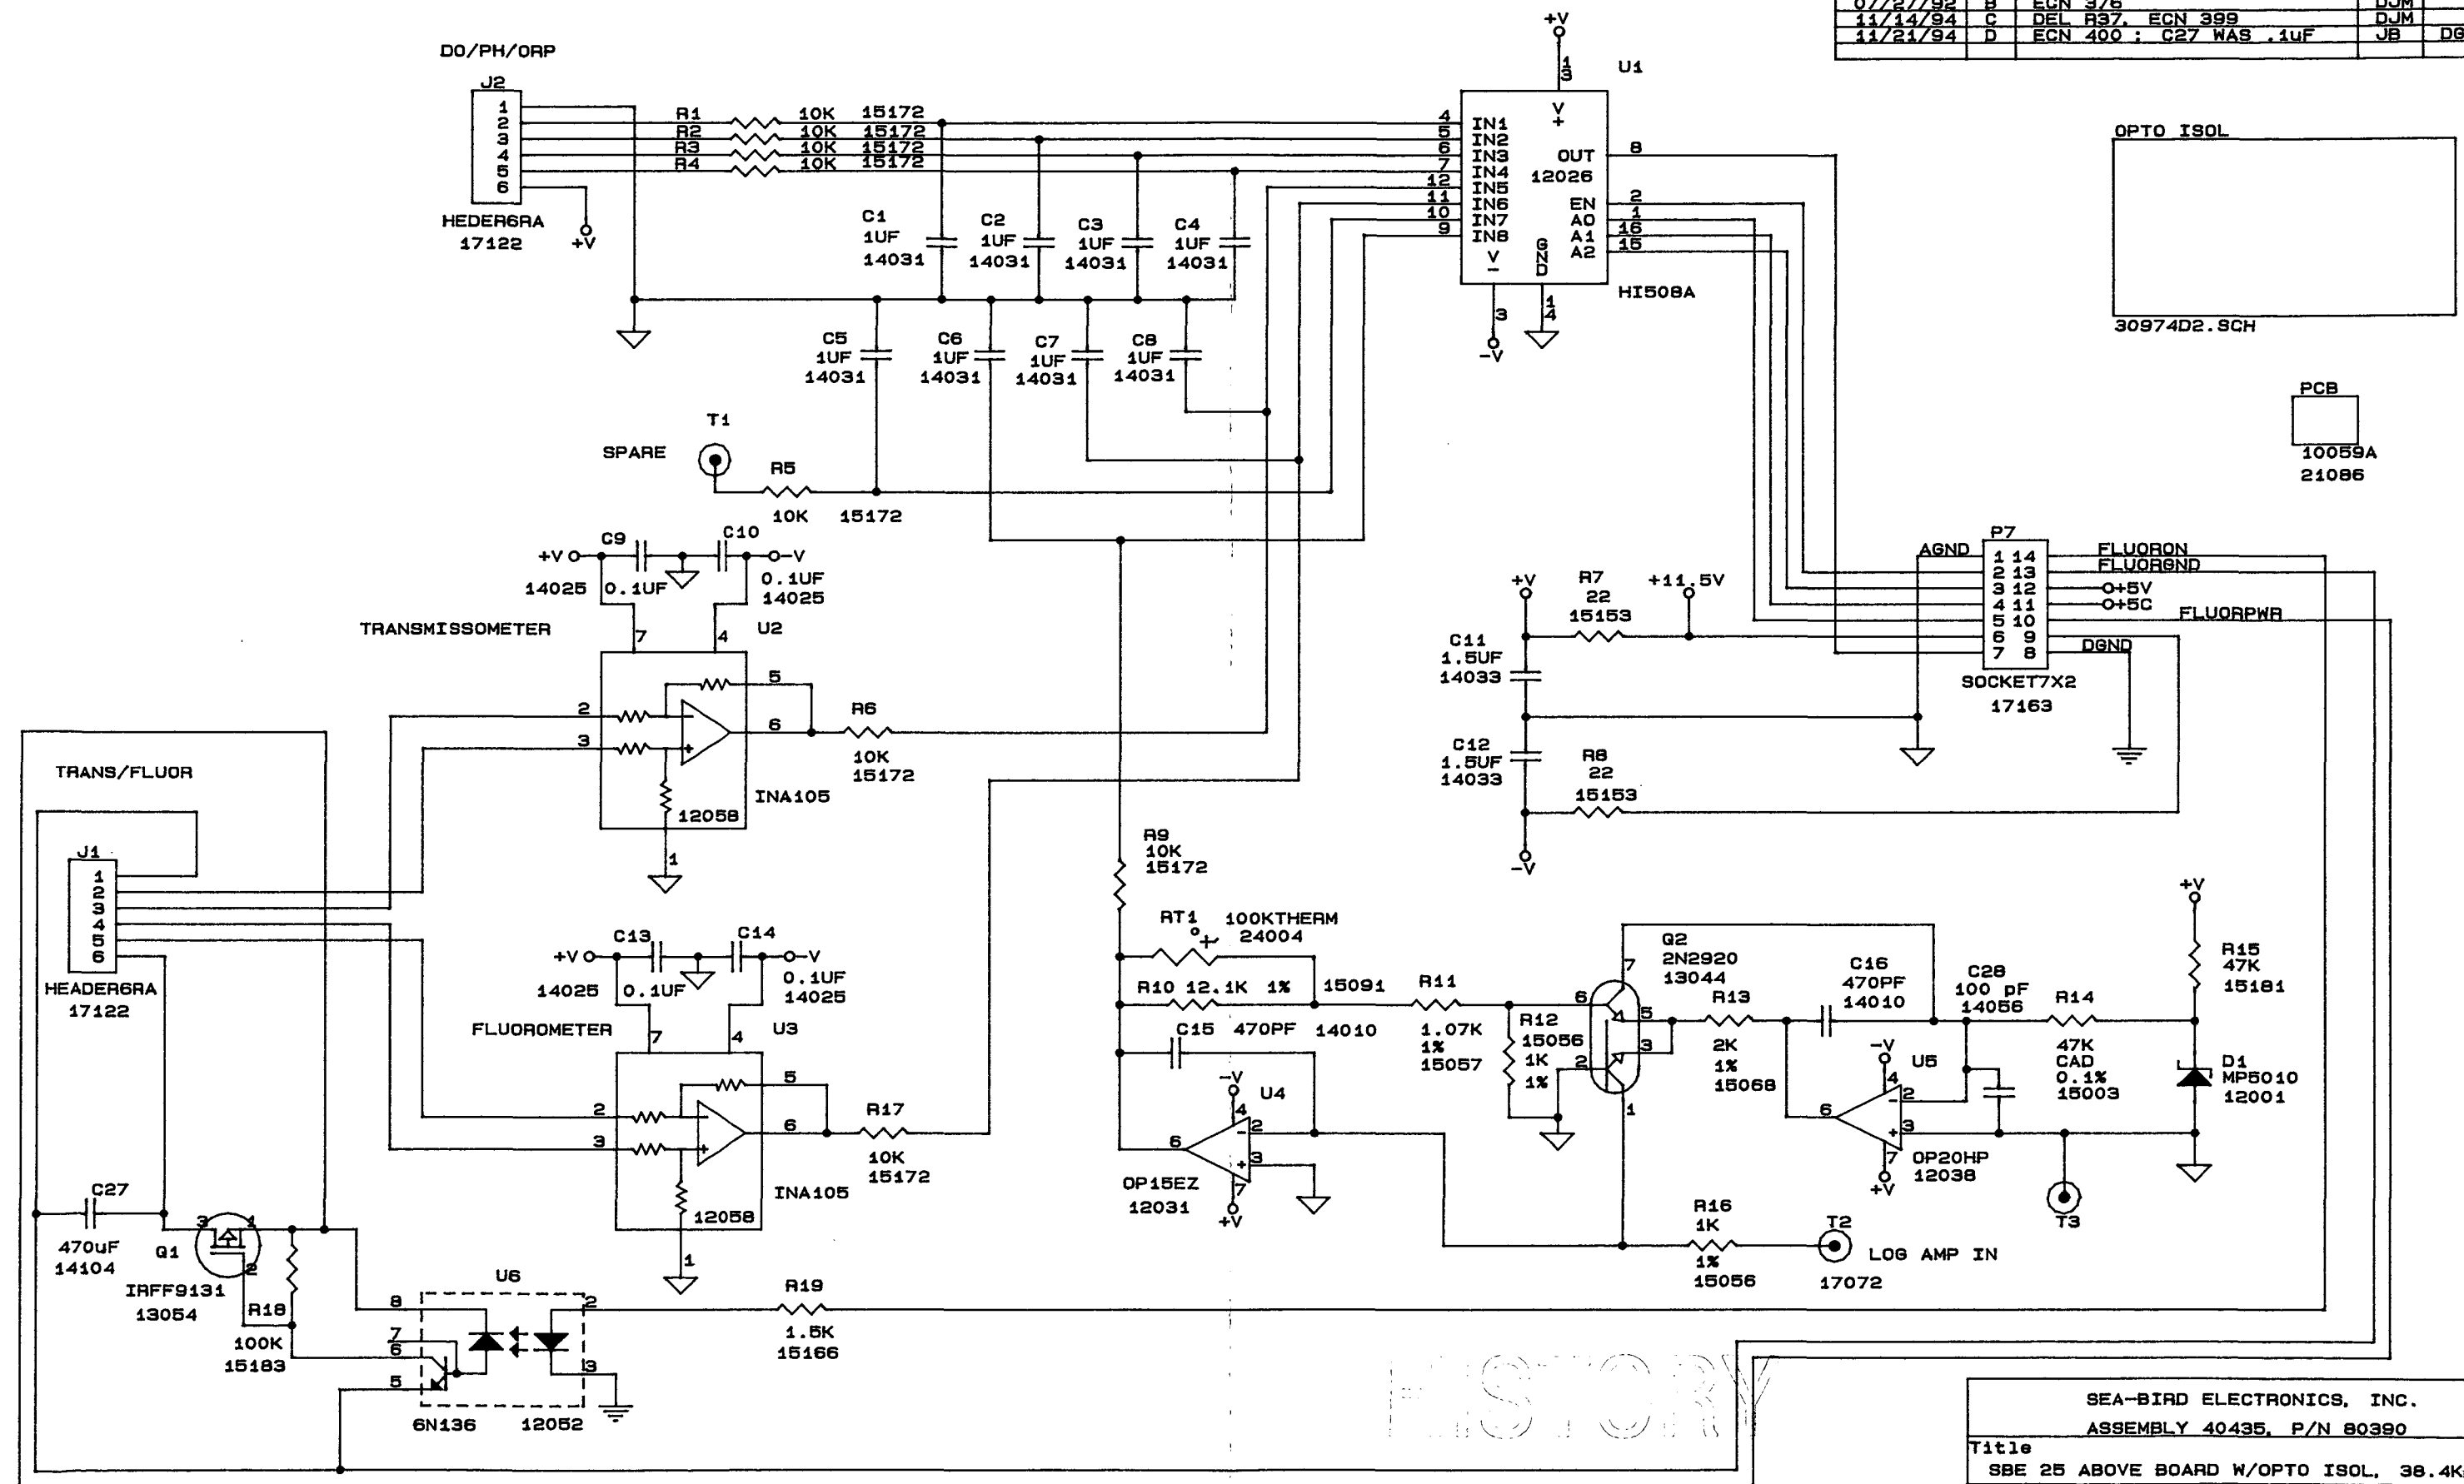

SEA-BIRD ELECTRONICS, INC.		
ASSEMBLY 40435, P/N 80390		
Title		
SBE 25 ABOVE BOARD W/OPTO ISOL, 38.4KBUD		
Size Document Number		
B	30974	REV D
Date: November 22, 1994 Sheet 1 of 2		

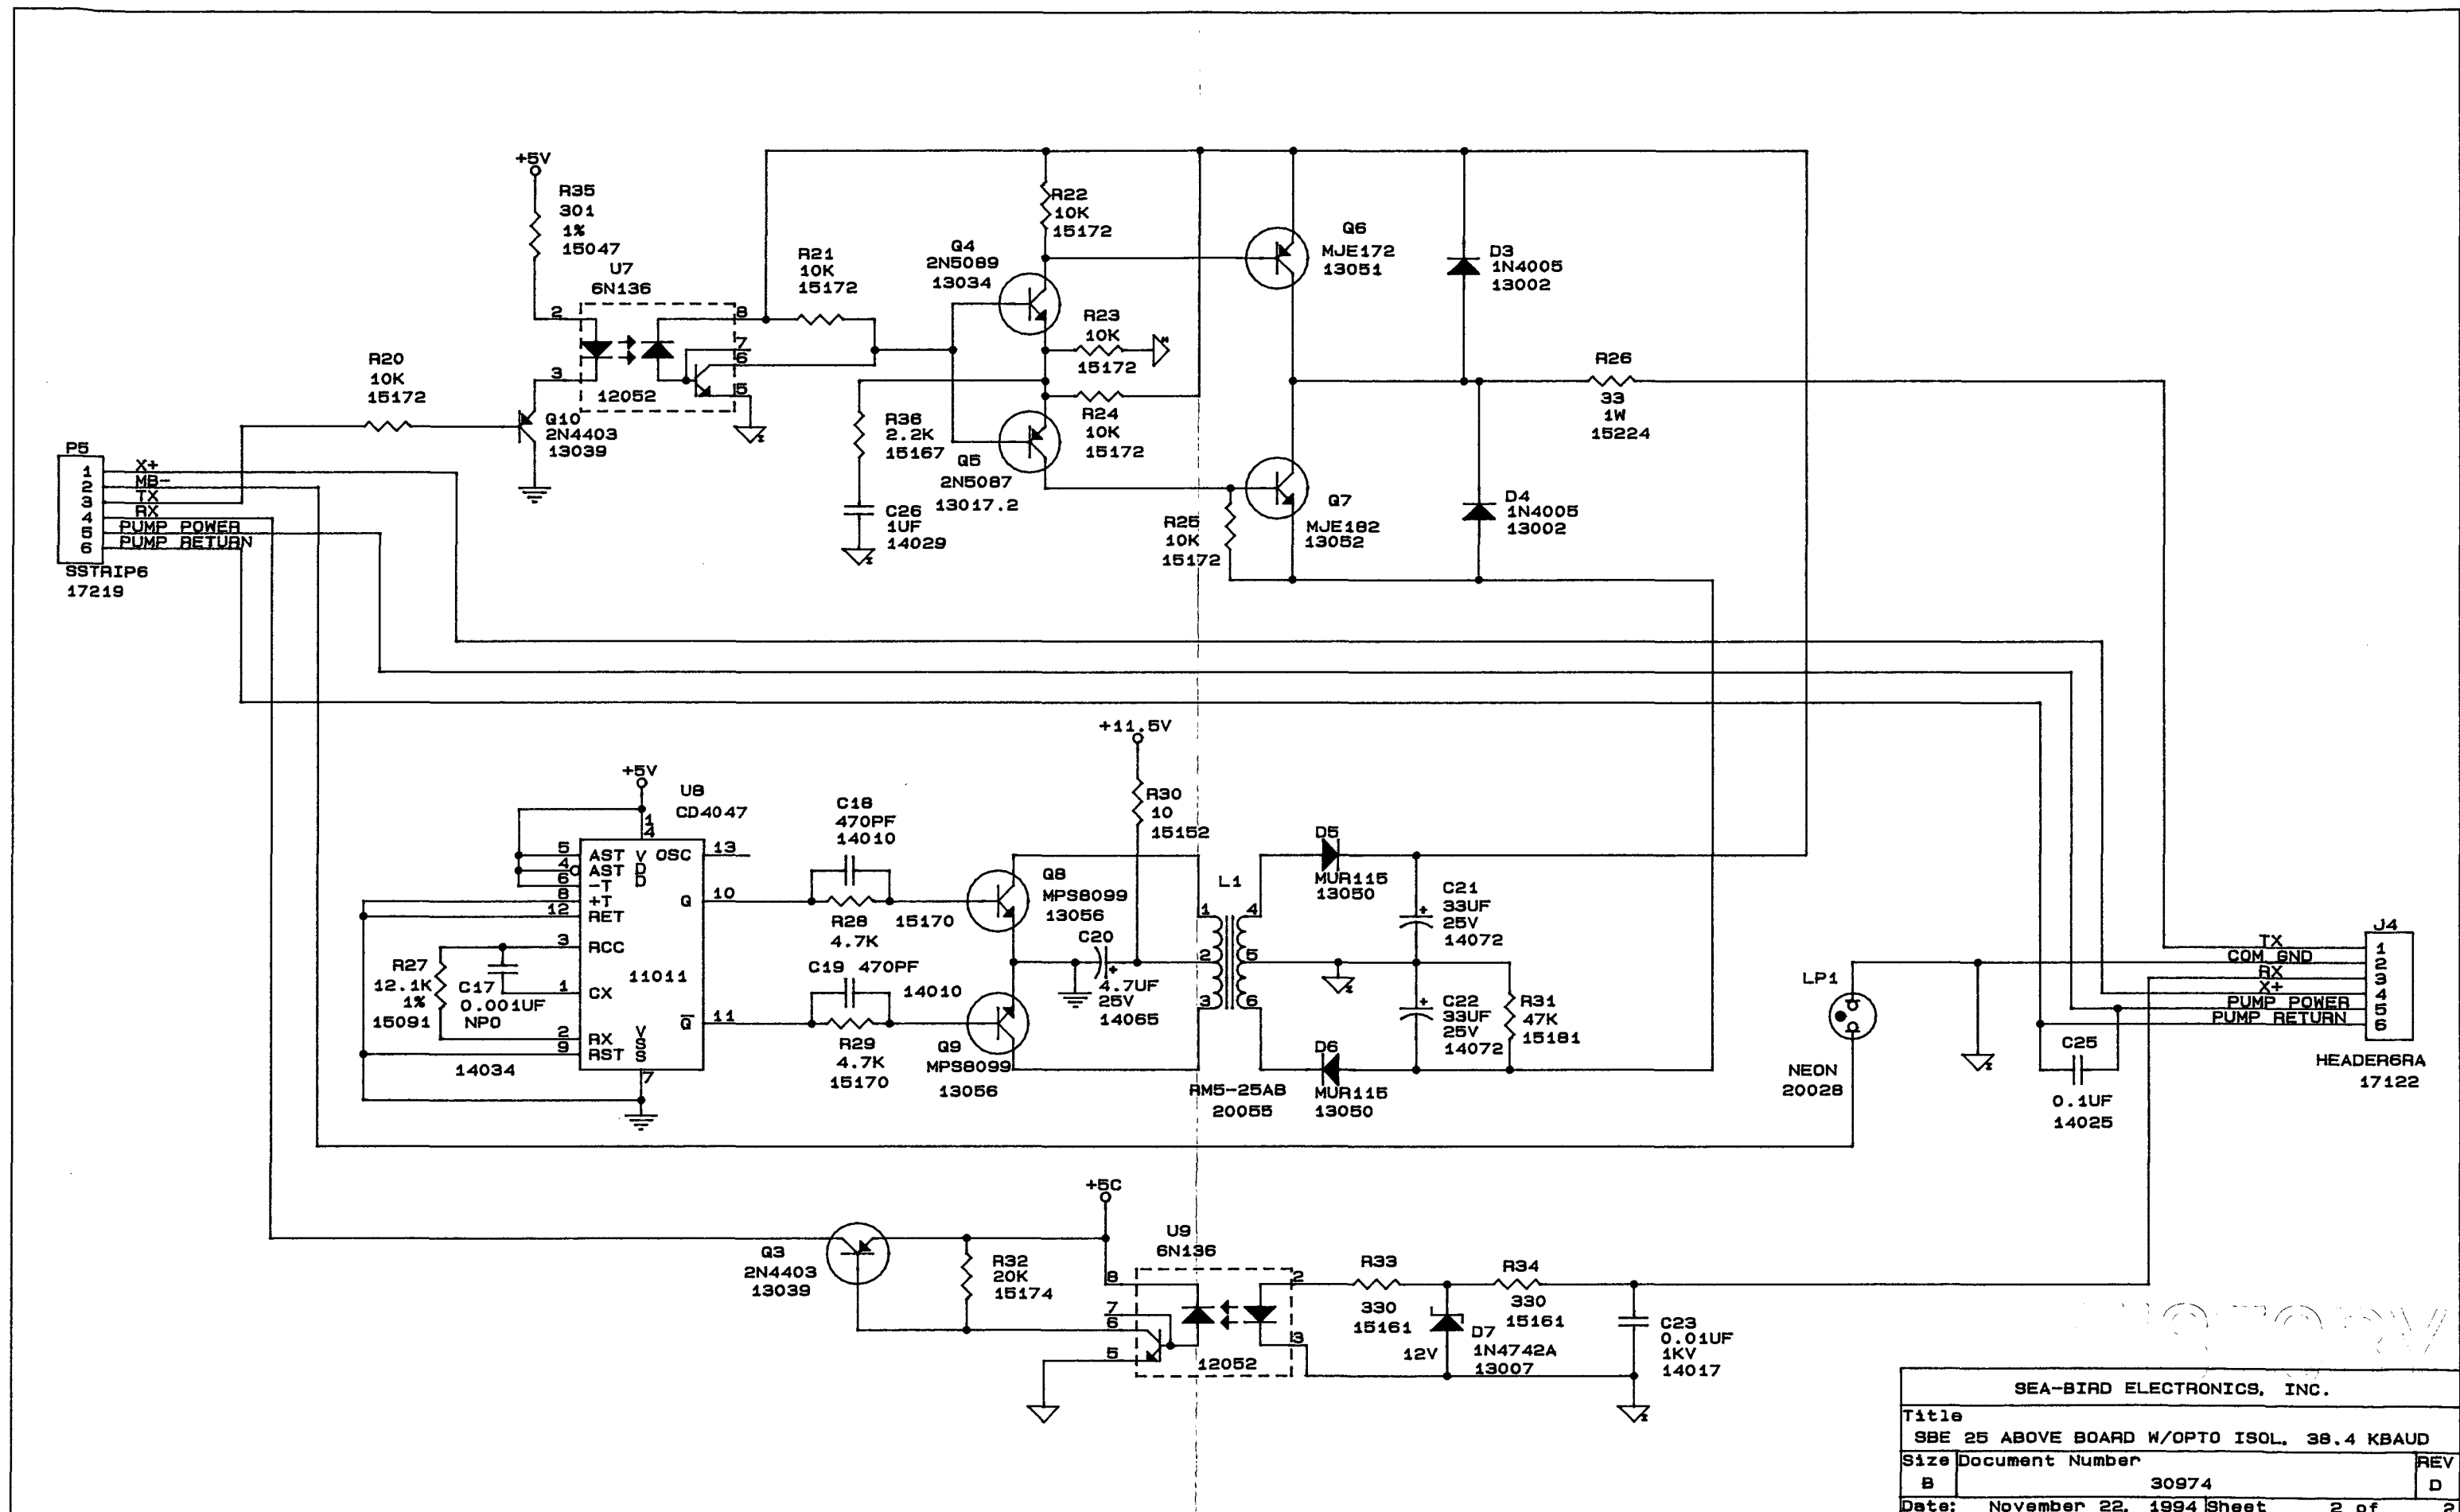

SEA-BIRD ELECTRONICS, INC.		
Title		
SBE 25 ABOVE BOARD W/OPTO ISOL. 38.4 KBAUD		
Size	Document Number	REV
B	30974	D
Date:	November 22, 1994	Sheet 2 of 2