


MODIFICATIONS FOR JOB 5752:
 SE CONNECTED TO MEMSIZE
 APC INTERRUPT RUN AT DOUBLE NORMAL RATE

SEA-BIRD ELETRONICS, INC.		
ASSEMBLY 40565 / 80601		
Title 512K MEMORY, SBE 25, JOB 5752		
Size	Document Number	REV
B	31345	
Date:	February 26, 1992	Sheet 1 of 3

0216

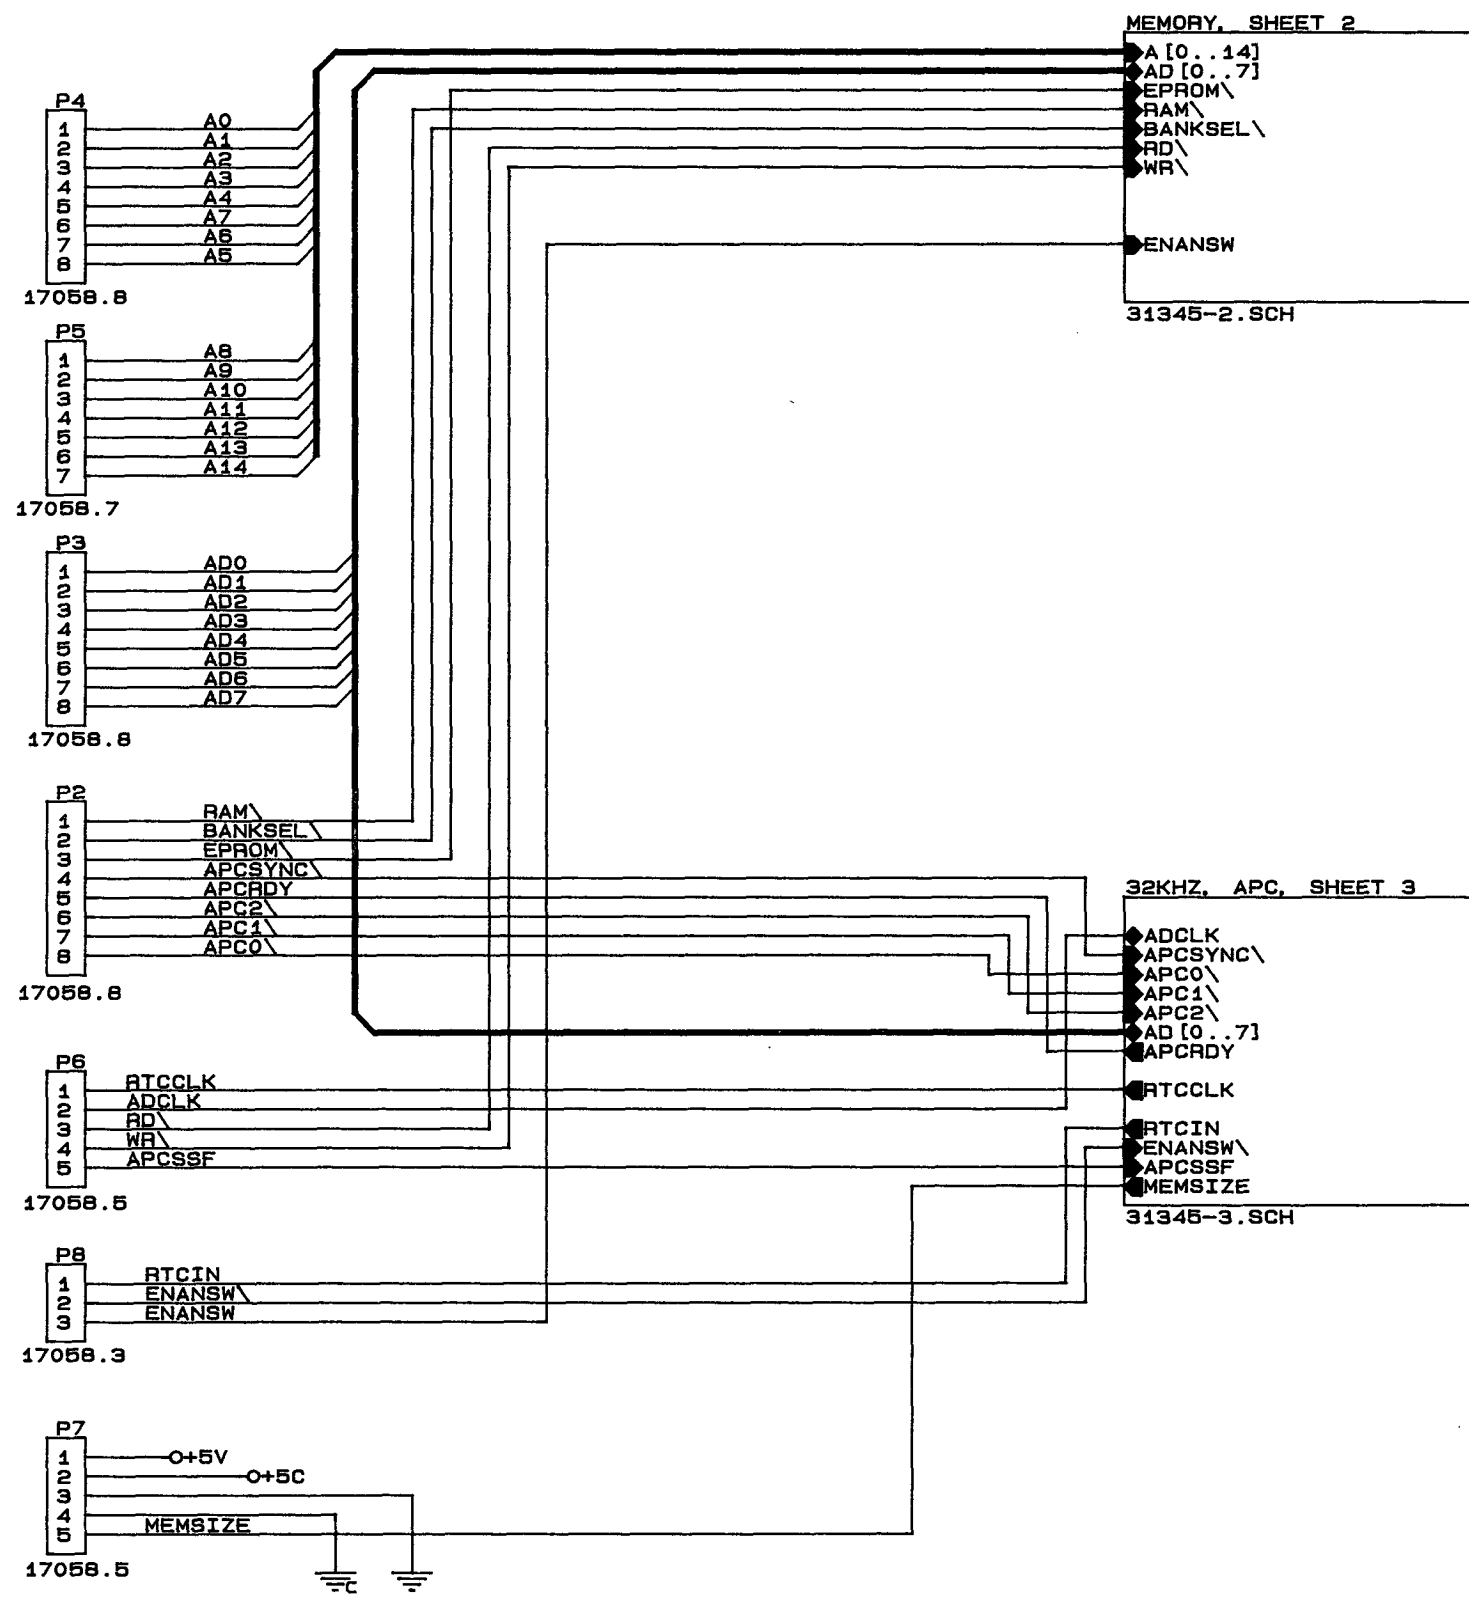